


HISTORICAL DATA

CRFB LL11/87
 687/23
 R/S 65/96

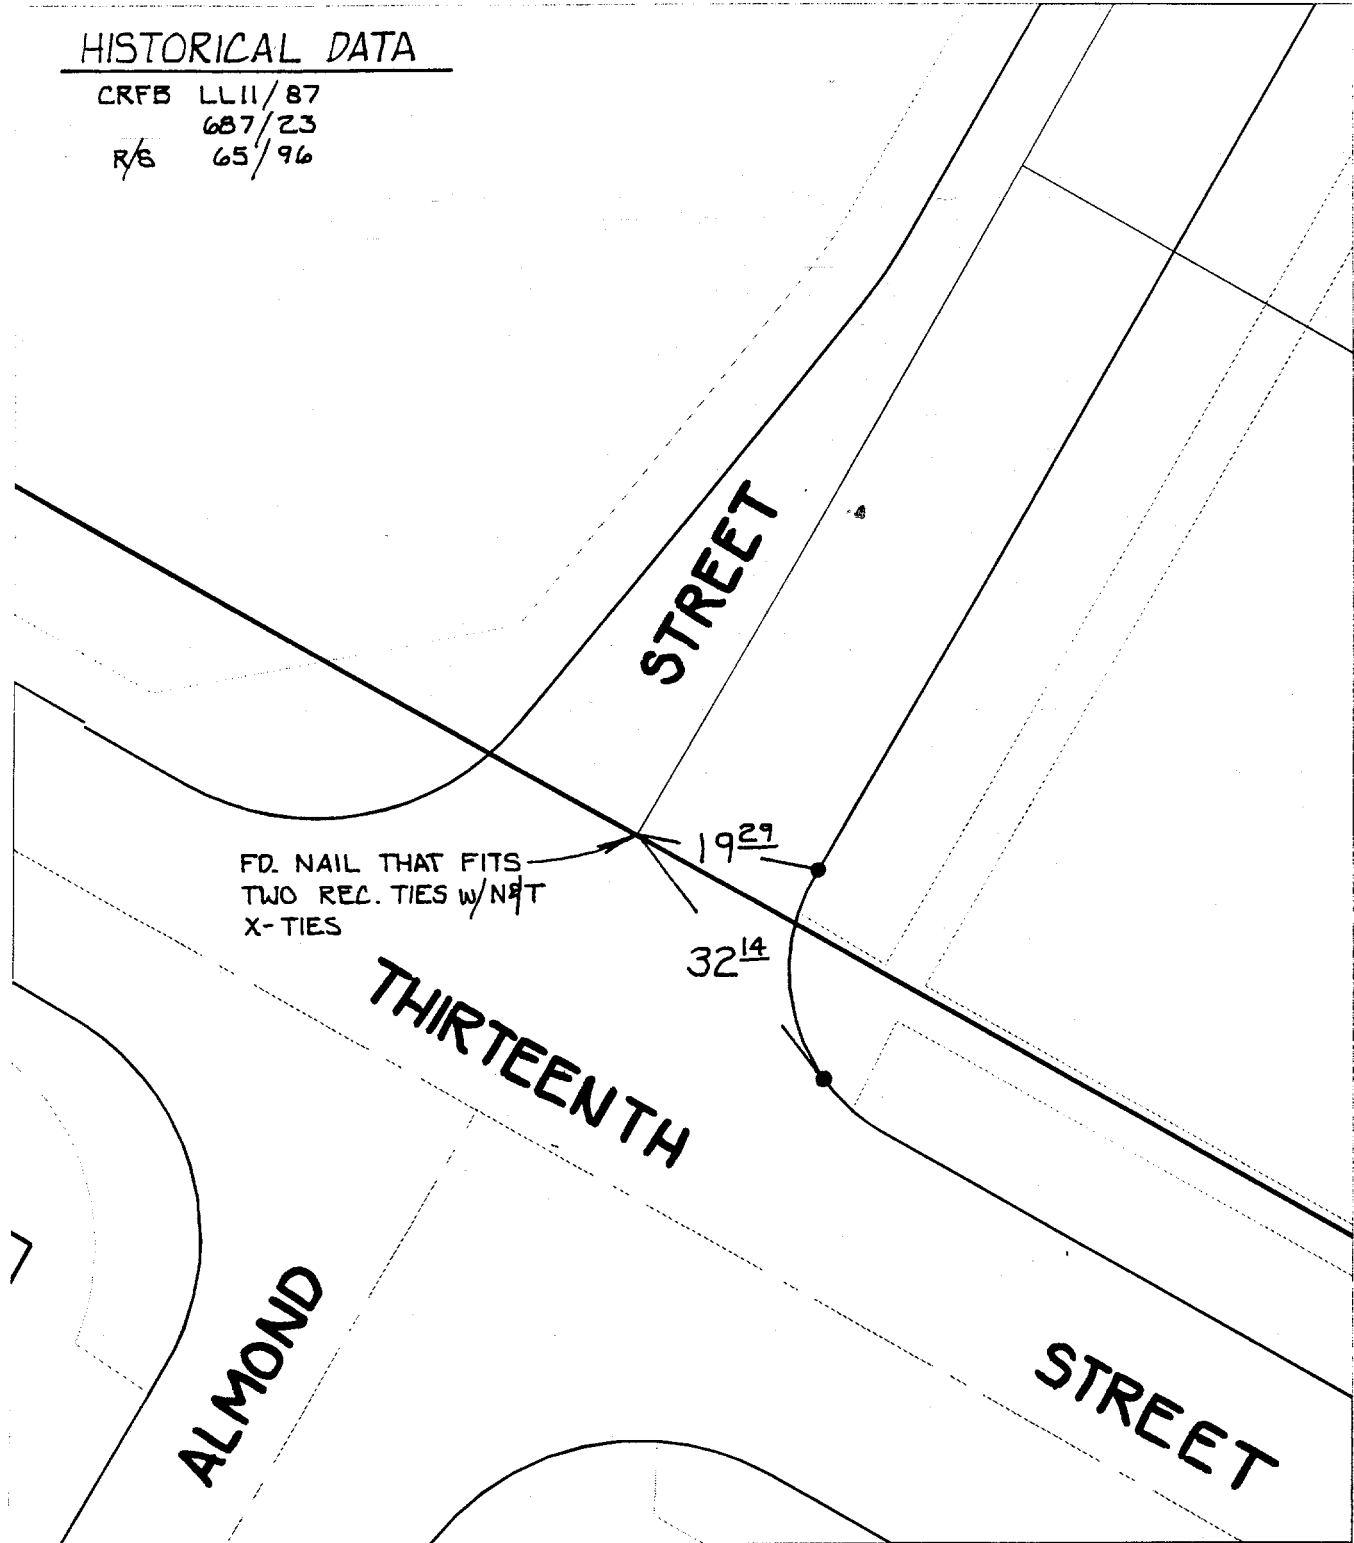

Street: THIRTEENTH STREET
 9308 T1C
 OFFICIAL USE ONLY
 X-Street: ALMOND STREET

- ✕ FD. Ramset Nail on T/C
- FD. LD. & TK. on T/C
- FD. "C" Nail on T/C
- Set LD. & TK. on T/C

Scale: 1" = 20'
 Date: 01/21/00
 Drawn by: SURVEY
 W.O.:
 F.B.:

OFFICIAL TIE PLAT
 CITY OF RIVERSIDE



These ties are for the purpose of perpetuating the found monumentation. No claim is made as to the relationship of the points or lines shown hereon to true boundary locations.

Sheet 1 of 1
 File No.: 7