


PUBLIC WORKS DEPARTMENT
CITY OF RIVERSIDE, CALIFORNIA
OFFICIAL TIE PLAT

Street: **Box Springs Blvd. (BC) X-Street: Eastridge Ave.**
9515 TIE
OFFICIAL USE ONLY

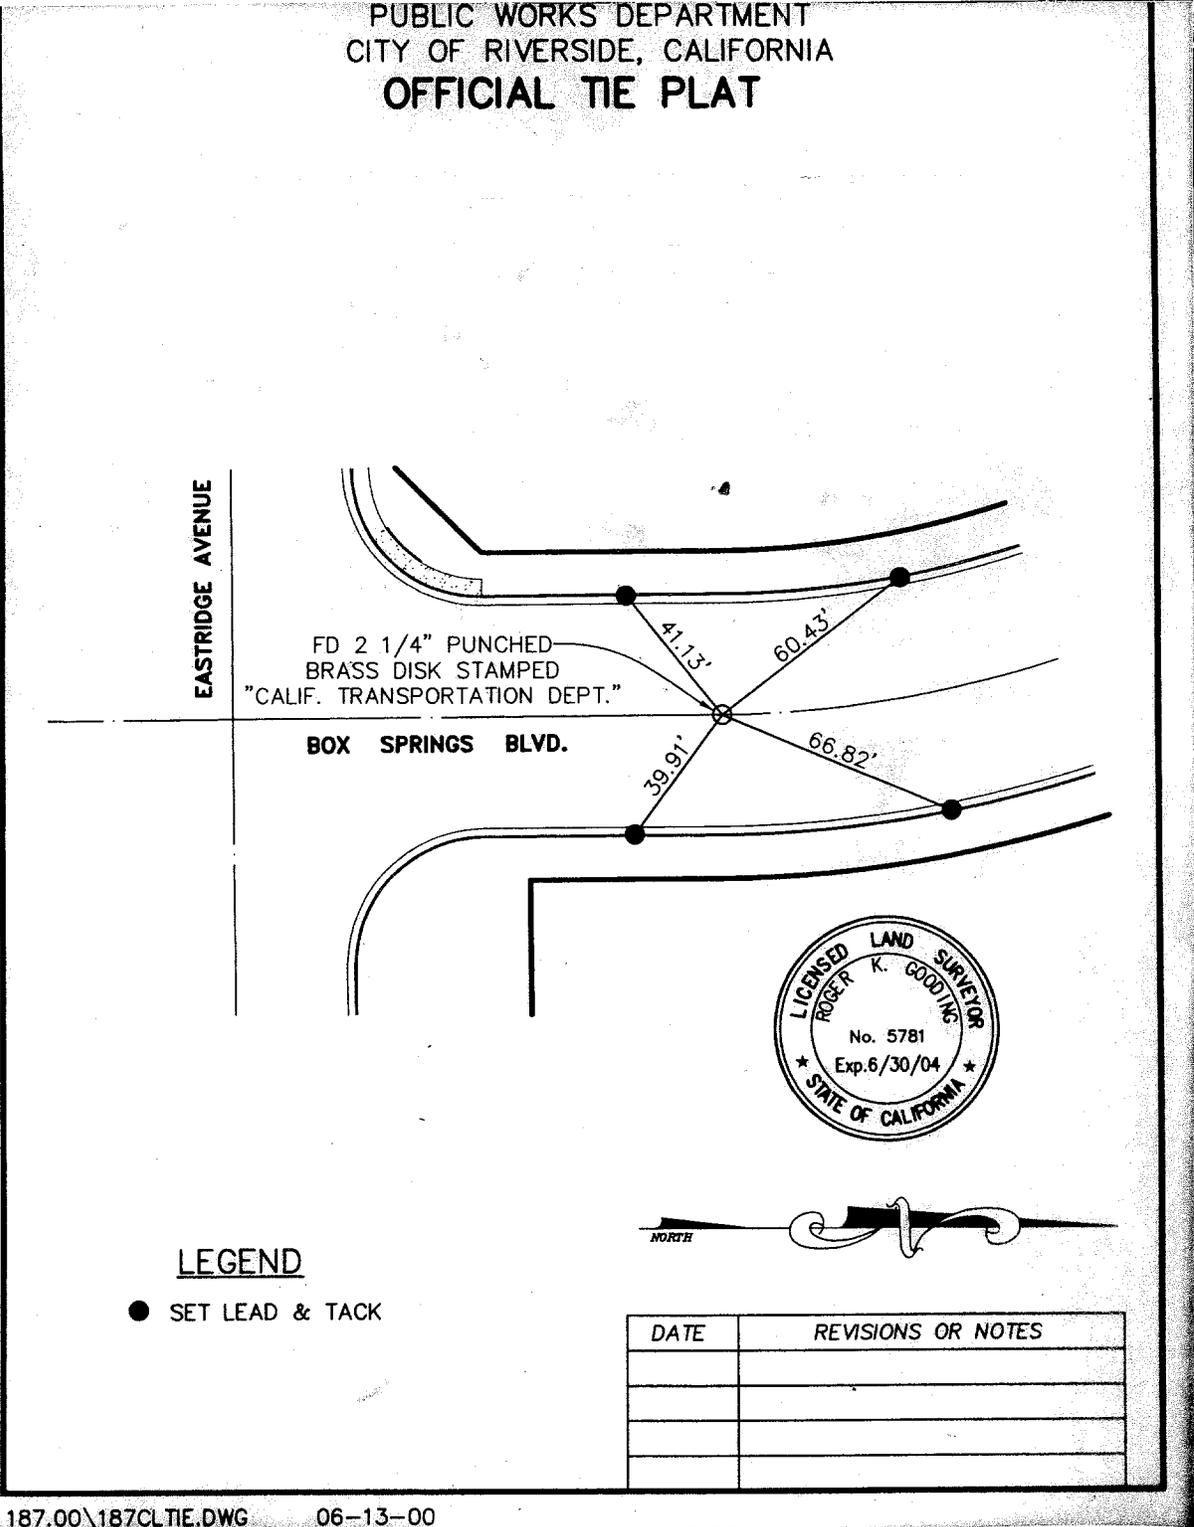

187.00\187CLTIE.DWG 06-13-00

- ✕ FD. Ramset Nail on T/C
- FD. LD. & TK. on T/C
- FD. "C" Nail on T/C
- Set LD. & TK. on T/C

Scale:
Date:
Drawn by:
W.O.:
F.B.:

OFFICIAL TIE PLAT
CITY OF RIVERSIDE

These ties are for the purpose of perpetuating the found monumentation. No claim is made as to the relationship of the points or lines shown hereon to true boundary locations.

Sheet 1 of 1
File No.: