


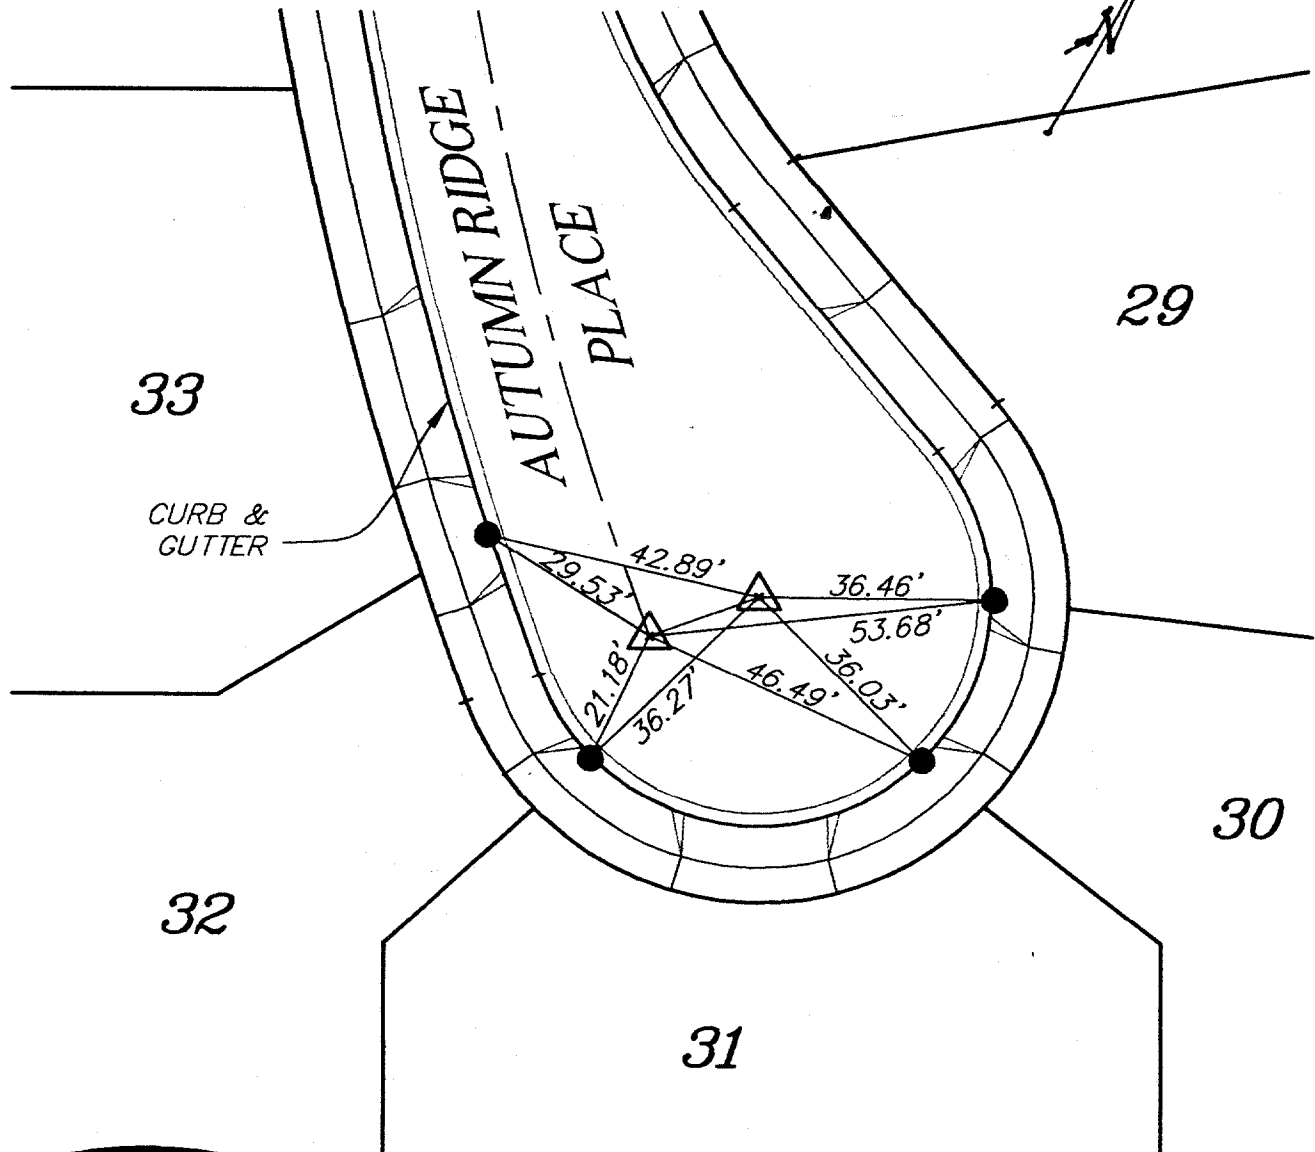

SCALE 1"=30'



STREET: AUTUMN RIDGE PLACE X-STREET: CUL DE SAC

FILE 8096



CML ENGINEERING SURVEYING LAND PLANNING
 5029 La Mart Dr. Suite E, Riverside, CA 92507
 (908) 884-9615 / FAX (908) 884-4875

- △ = SET 1" IP WITH PLASTIC PLUG, "RCE 21884", FLUSH.
- = SET L/T/TAG, "RCE 21884", ON TC.
- ◻ = SET L/T/TAG, "RCE 21884", ON TC, 1'± FROM RETURN.
- = SET L/T/TAG, "RCE 21884", PL PROD. ON TC.

SCALE: 1"=30'
 DATE: 4/3/00
 DRAWN BY: MUSE
 W.O.:
 F.B.:

OFFICIAL TIE PLAT
 CITY OF RIVERSIDE

THESE TIE ARE FOR THE PURPOSE OF PERPETUATING THE FOUND MONUMENTATION. NO CLAIM IS MADE AS TO THE RELATIONSHIP OF THE POINTS OR LINES SHOWN HEREON TO TRUE BOUNDARY LOCATIONS.

SHEET 1 OF 1
 FILE NO.: