


# TRANSIT & SWING TIES

981. T.I.F

HISTORICAL DATA

-A.A. WEBB FB 1042/140  
 DATED 10-31-78  
 -MB 94/14-18

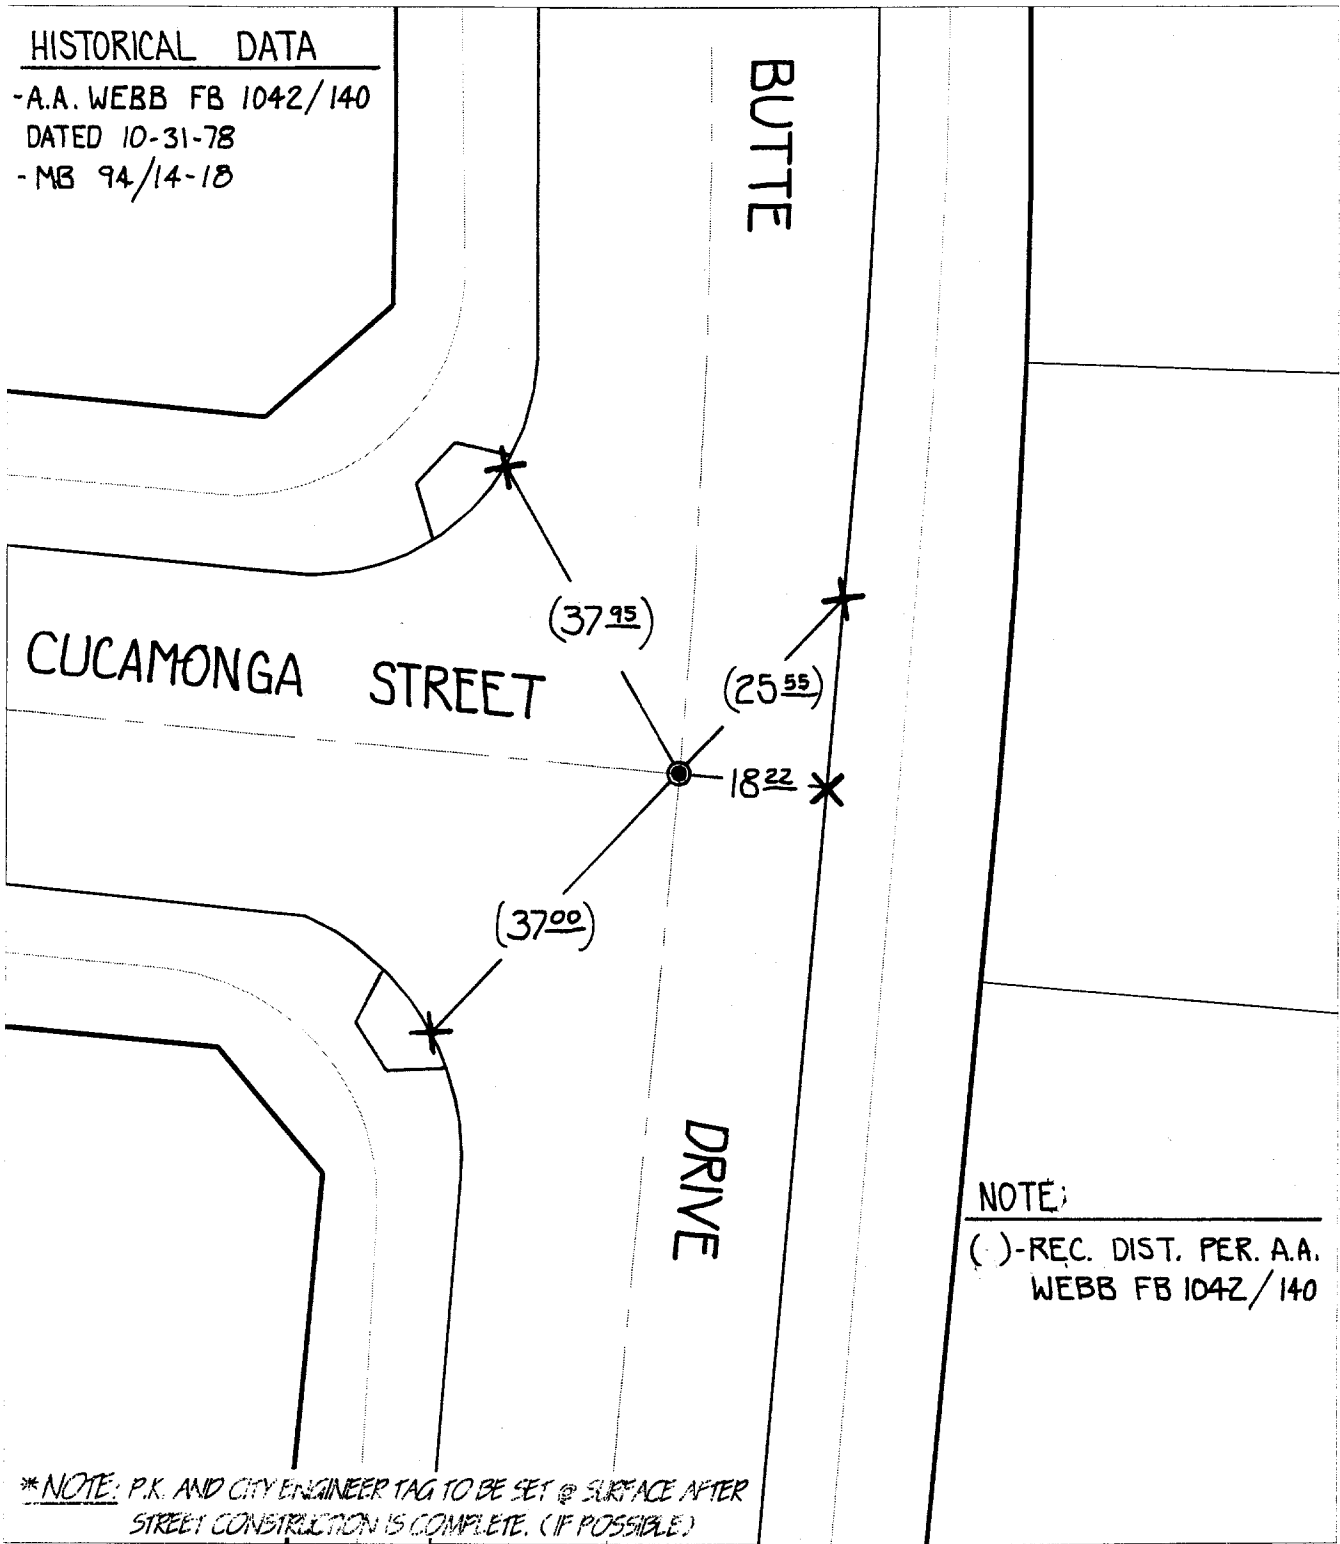

NOTE:  
 (·) - REC. DIST. PER. A.A. WEBB FB 1042/140

\*NOTE: P.K. AND CITY ENGINEER TAG TO BE SET @ SURFACE AFTER STREET CONSTRUCTION IS COMPLETE. (IF POSSIBLE)

- ✕ FD. Ramset Nail on T/C
- FD. LD. & TK. on T/C
- FD. "C" Nail on T/C
- Set LD. & TK. on T/C

Street: BUTTE DRIVE  
 X-Street: CUCAMONGA STREET  
 OFFICIAL USE ONLY

Scale: 1" = 20'  
 Date: 08/04/00  
 Drawn by: SURVEY  
 W.O.:  
 F.B.:

**OFFICIAL TIE PLAT**  
 CITY OF RIVERSIDE

*These ties are for the purpose of perpetuating the found monumentation. No claim is made as to the relationship of the points or lines shown hereon to true boundary locations.*

Sheet 1 of 1  
 File No.: