

984. TIF

Street:

LINCOLN AVE.

X-Street:
OFFICIAL USE ONLY


BUTTERFIELD RD.

HISTORICAL DATA

MB 83/93-94
MB 76/97-98

NOTE:

- ⊙ 1" IP W/ PLASTIC PLUG
RCE 12795
- FD. LEAD TACK & TAG
- RCE 12795 ON TOP OF CURB

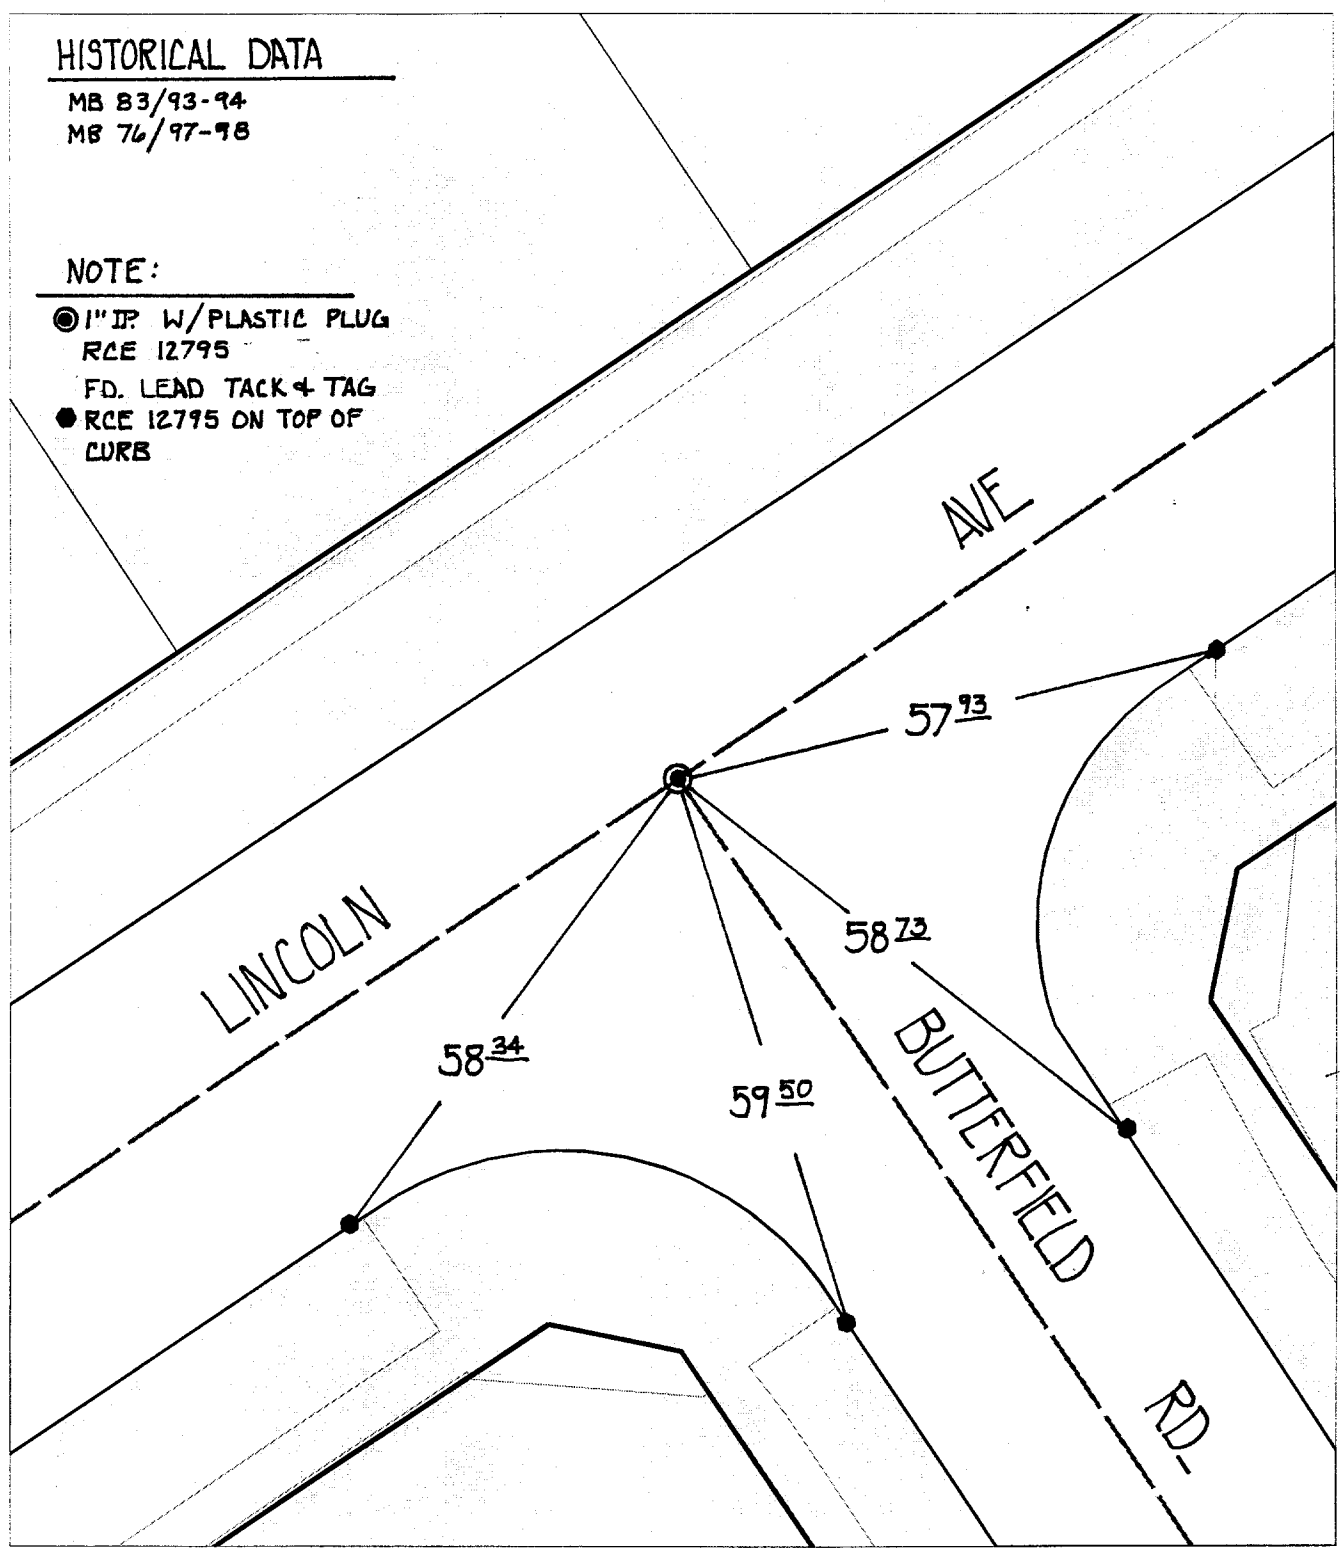

- ⊗ FD. Ramset Nail on T/C
- FD. LD. & TK. on T/C
- FD. "C" Nail on T/C
- Set LD. & TK. on T/C

Scale: 1" = 20'
 Date: 09/09/99
 Drawn by: L. Harris
 W.O.:
 F.B.:

OFFICIAL TIE PLAT
CITY OF RIVERSIDE

These ties are for the purpose of perpetuating the found monumentation. No claim is made as to the relationship of the points or lines shown hereon to true boundary locations.



Sheet 8 of 8
 File No.: