


C11756.TIF

Street:

FOOTHILL AVENUE

X-Street: E.C. NW. OF REYNALD
OFFICIAL USE ONLY

TRANSIT & SWING TIES

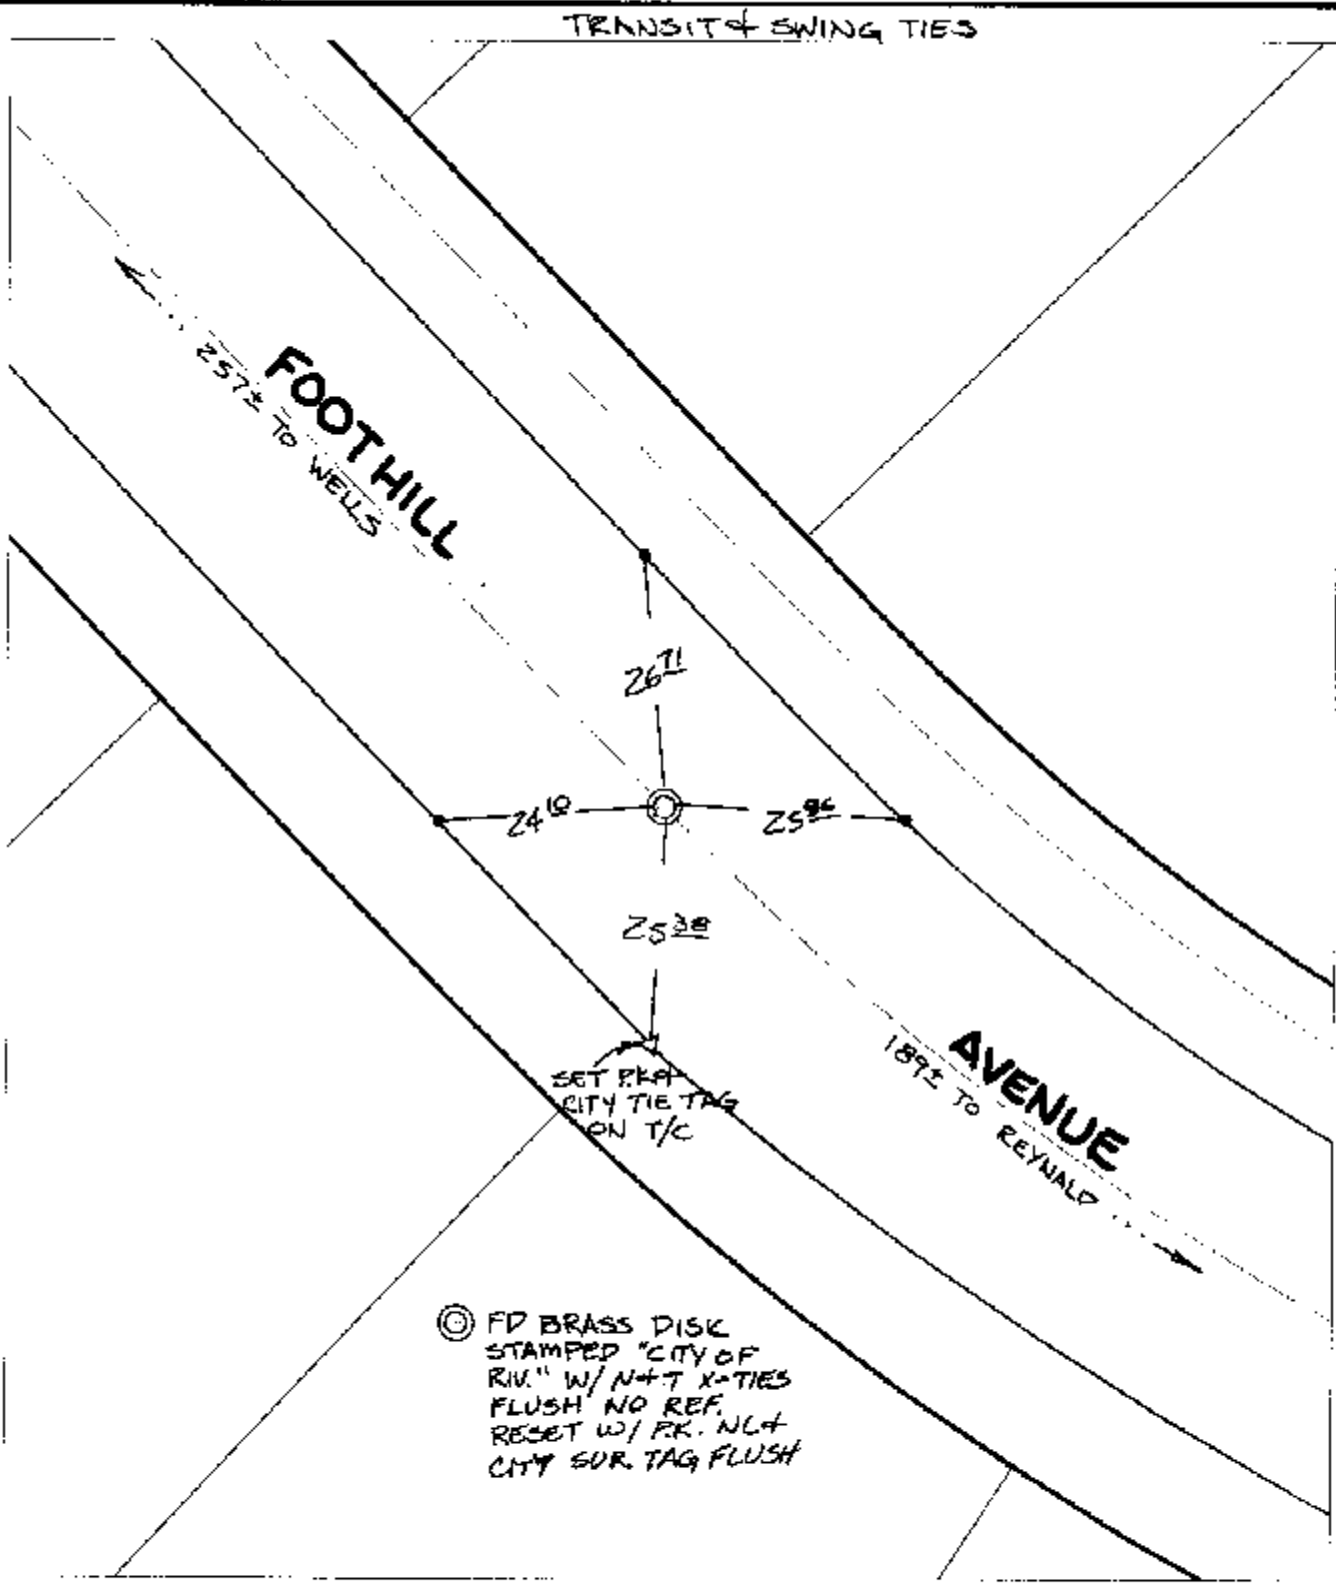

⊙ FD BRASS DISK
 STAMPED "CITY OF
 RIV." W/ N+T X-TIES
 FLUSH NO REF.
 RESET W/ P.K. NL+
 CITY SUR. TAG FLUSH

- ✕ FD. Ramset Nail on T/C
- FD. LD. & TK. on T/C
- FD. "C" Nail on T/C
- Set LD. & TK. on T/C

P.K. and City Engineer tag to be set @
 surface after street construction is
 complete. (if possible)

Scale: 1" = 20'
 Date: 09/30/02
 Drawn by: SURVEY
 F.B.:
 TR-Sec: T3SR6W-1

OFFICIAL TIE PLAT
CITY OF RIVERSIDE



*These ties are for the purpose of perpetuating the found
 monumentation. No claim is made as to the relationship of
 the points or lines shown hereon to true boundary locations.*

Sheet 1 of 1
 Cadme MB: 65-1