

C 11841.TIF

Street:


ROCKLEDGE DRIVE

X-Street:
OFFICIAL USE ONLY

CUL-DE-SAC

SWING TIES

⊙ FD. 1" I.P. NO TAG
DN. 0.2' IN CAPPED
WELL DN. 0.35'
RESET W/ P.K. NL. &
CITY SUR. TAG FLUSH

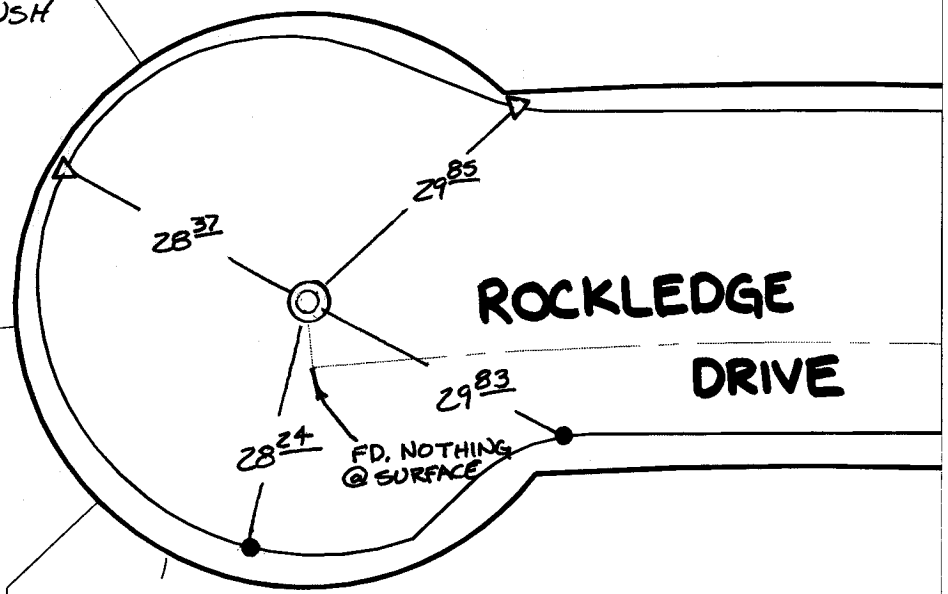

REF.: CR.F.B 427/65

△ SET P.K. NAIL & CITY TIE TAG ON T/C

- ✕ FD. Ramset Nail on T/C ● FD. LD. & TK. on T/C P.K. and City Engineer tag to be set @ surface after street construction is complete. (If possible)
- FD. "C" Nail on T/C ○ Set LD. & TK. on T/C

Scale: 1" = 20'
 Date: 01/30/03
 Drawn by: SURVEY
 F.B.:
 TR-Sec: T2SR5W-35

OFFICIAL TIE PLAT

CITY OF RIVERSIDE



These ties are for the purpose of perpetuating the found monumentation. No claim is made as to the relationship of the points or lines shown hereon to true boundary locations.

Sheet 1 of 1
 Cadme MB: 39-8