


C 11939.TIF

Street:

FILLMORE STREET

X-Street: OFFICIAL USE ONLY

DELLWOOD DRIVE

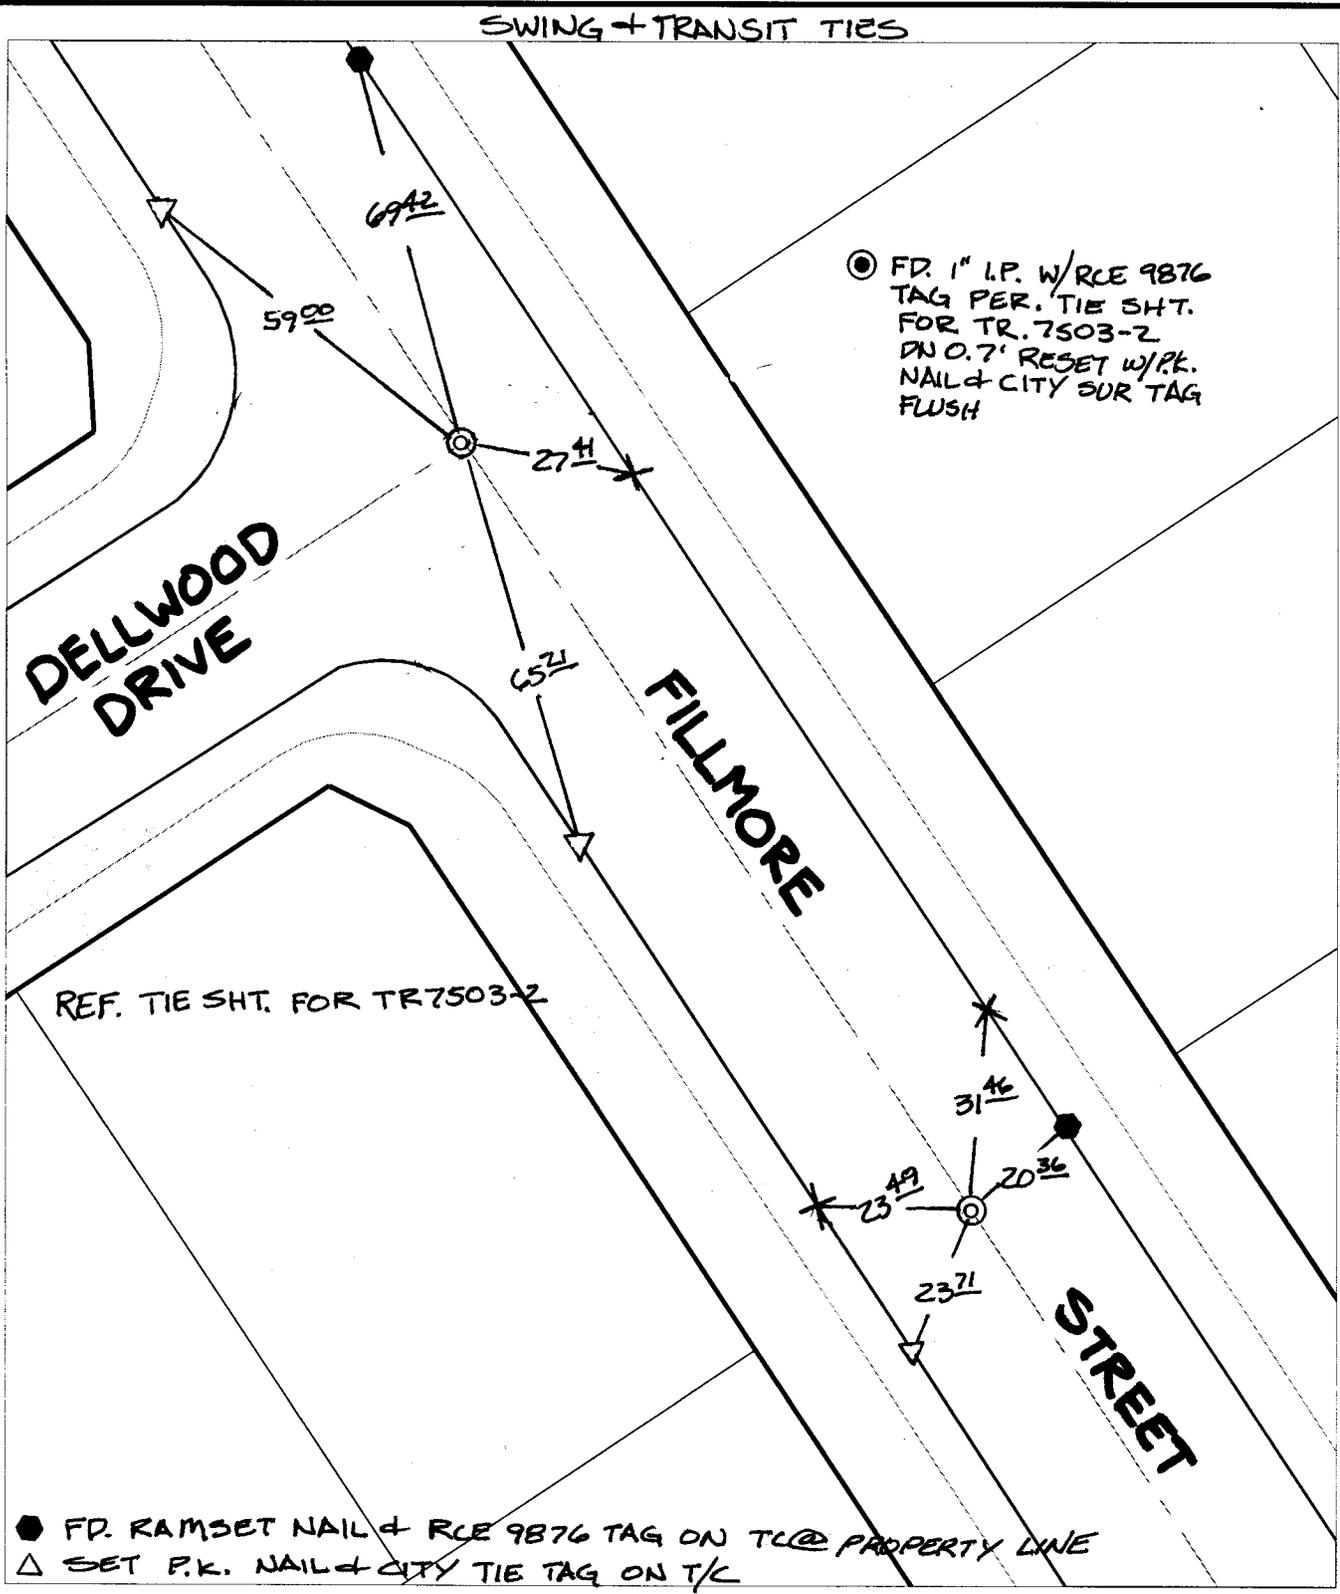

● FD. 1" I.P. W/RCE 9876 TAG PER. TIE SHT. FOR TR. 7503-2 ON 0.7' RESET W/PK. NAIL + CITY SUR TAG FLUSH

● FD. RAMSET NAIL + RCE 9876 TAG ON T/C @ PROPERTY LINE
 △ SET P.K. NAIL + CITY TIE TAG ON T/C

× FD. Ramset Nail on T/C ● FD. LD. & TK. on T/C P.K. and City Engineer tag to be set @ surface after street construction is complete. (If possible)
 ■ FD. "C" Nail on T/C ○ Set LD. & TK. on T/C

Scale: 1" = 30'
 Date: 09/30/02
 Drawn by: SURVEY
 F.B.:
 TR-Sec: T3SR6W-23

OFFICIAL TIE PLAT
CITY OF RIVERSIDE

These ties are for the purpose of perpetuating the found monumentation. No claim is made as to the relationship of the points or lines shown hereon to true boundary locations.



Sheet 1 of 1
 Cadme MB: 94-2