


C/2201.71E

Street:

WENDELL WAY

X-StreetBC & EC N OF HIGHLANDER
OFFICIAL USE ONLY

SWING TIES

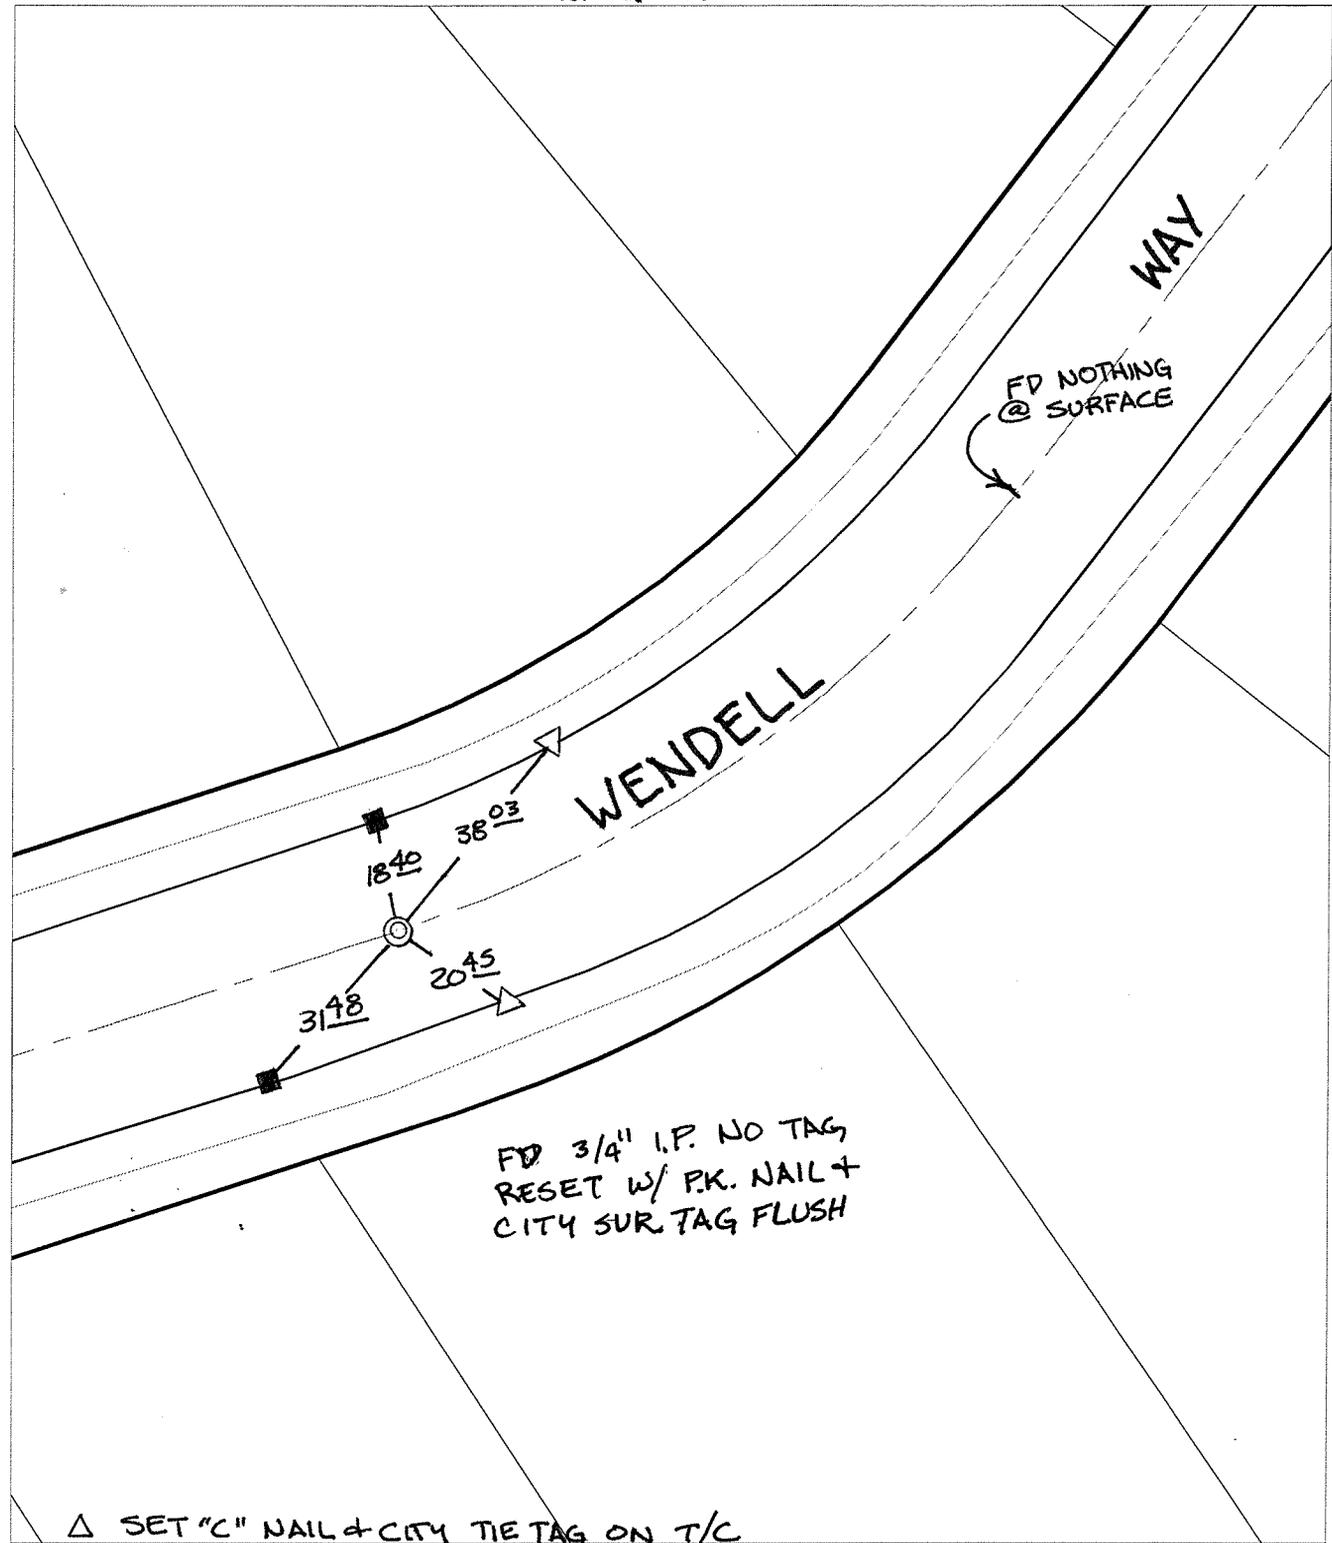

FD 3/4" I.P. NO TAG
RESET W/ P.K. NAIL +
CITY SUR. TAG FLUSH

FD NOTHING
@ SURFACE

△ SET "C" NAIL & CITY TIE TAG ON T/C

- × FD. Ramset Nail on T/C ● FD. LD. & TK. on T/C
- FD. "C" Nail on T/C ○ Set LD. & TK. on T/C

P.K. and City Engineer tag to be set @
surface after street construction is
complete. (If possible)

Scale: 1" = 30'

Date: 01/20/06

Drawn by: scurtis

F.B.:

TR-Sec: T2SR4W-20

OFFICIAL TIE PLAT

CITY OF RIVERSIDE

*These ties are for the purpose of perpetuating the found
monumentation. No claim is made as to the relationship of
the points or lines shown hereon to true boundary locations.*



Sheet 1 of 1

Cadme MB: 27-7