

C12456.71F

Street:

CARNATION COURT

X-Street:


CUL-DE-SAC

OFFICIAL USE ONLY

SWING TIES

HISTORICAL DATA

TRACT 7622  
FB 1029/252

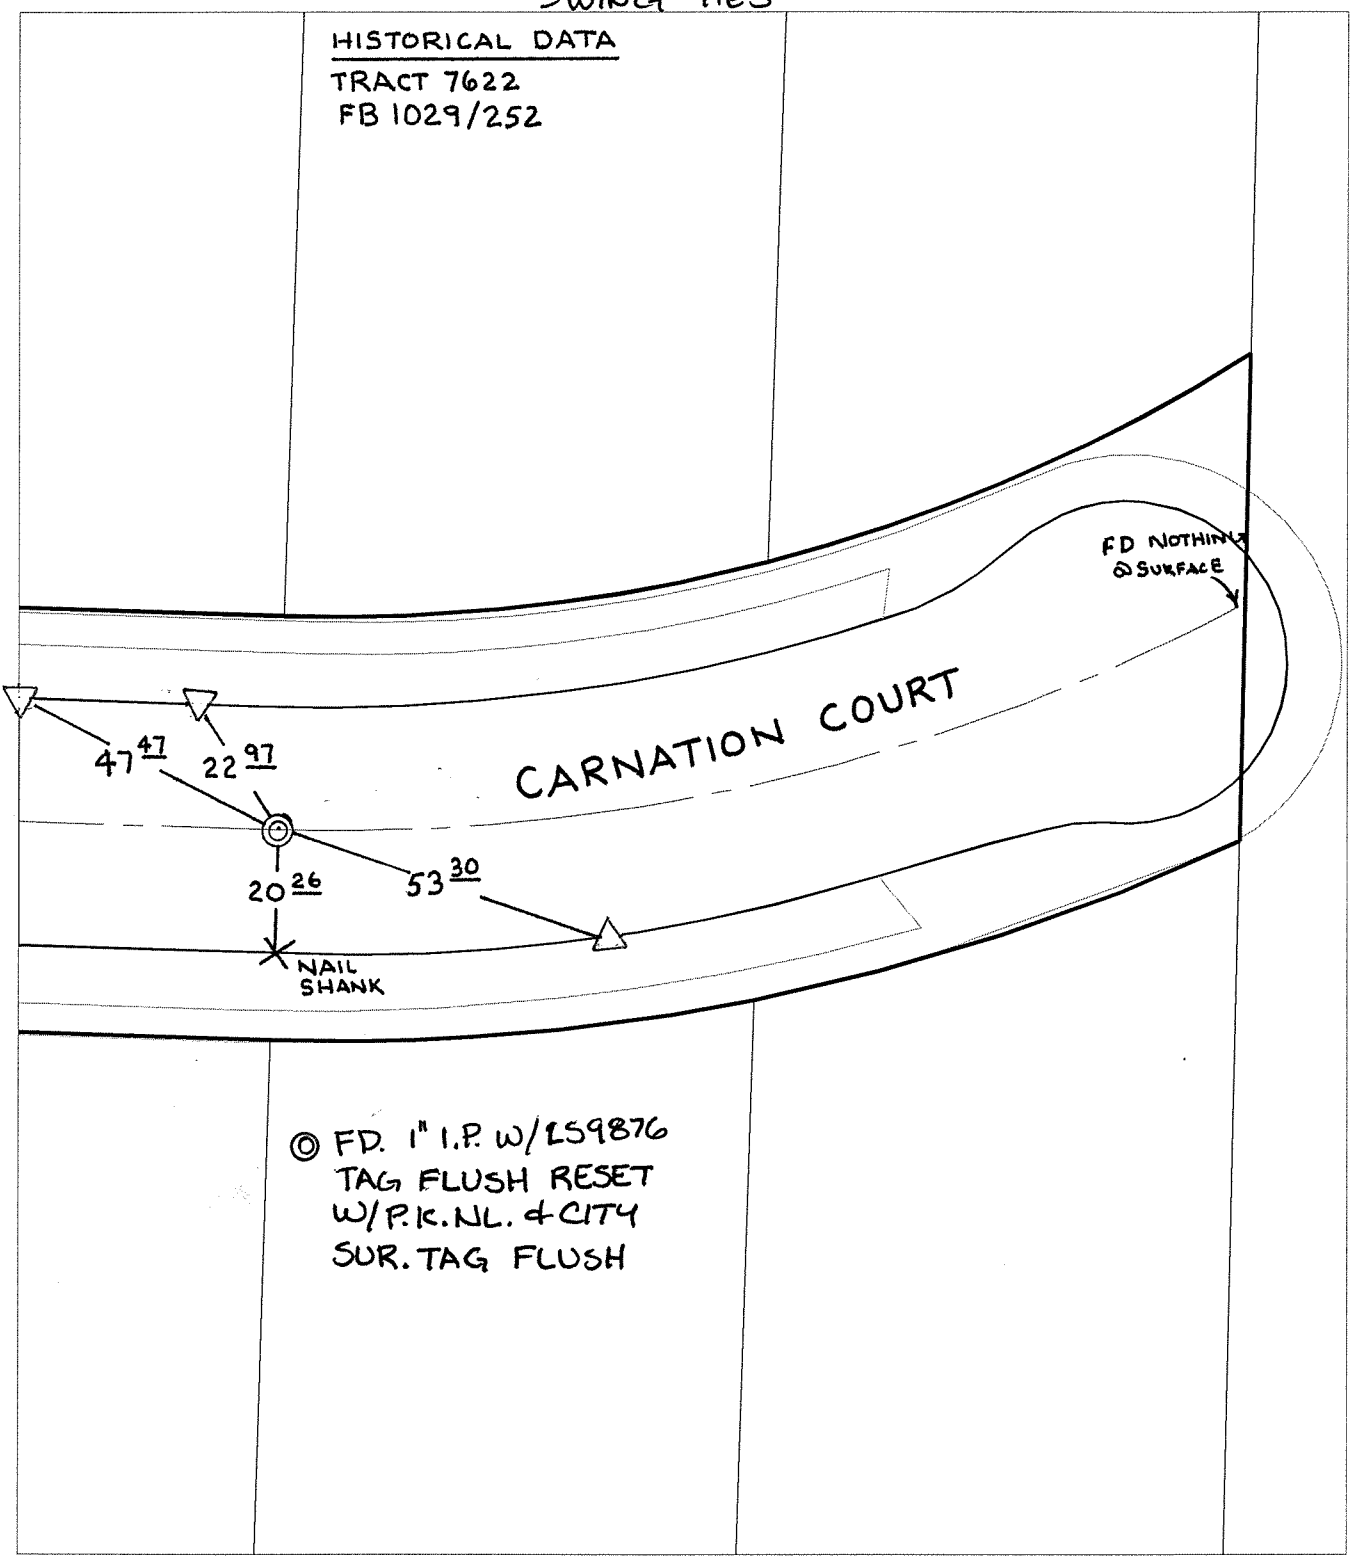

⊙ FD. 1" I.P. W/159876  
TAG FLUSH RESET  
W/P.K.NL. & CITY  
SUR. TAG FLUSH

- ✕ FD. Ramset Nail on T/C    ● FD. LD. & TK. on T/C
- FD. "C" Nail on T/C      ○ Set LD. & TK. on T/C

P.K. and City Engineer tag to be set @ surface after street construction is complete. (If possible)

Scale: 1" = 30'

Date: 03/09/07


Drawn by: D. BUENO

F.B.:

TR-Sec: T2SR6W-36

**OFFICIAL TIE PLAT**  
CITY OF RIVERSIDE

*These ties are for the purpose of perpetuating the found monumentation. No claim is made as to the relationship of the points or lines shown hereon to true boundary locations.*



Sheet 1 of 1

Cadme MB: 50-4