

C12559.71F


Street:

BRUNSWICK AVENUE

OFFICIAL USE ONLY

X-Street: R. BNDY. W. OF MONROE

SWING TIES

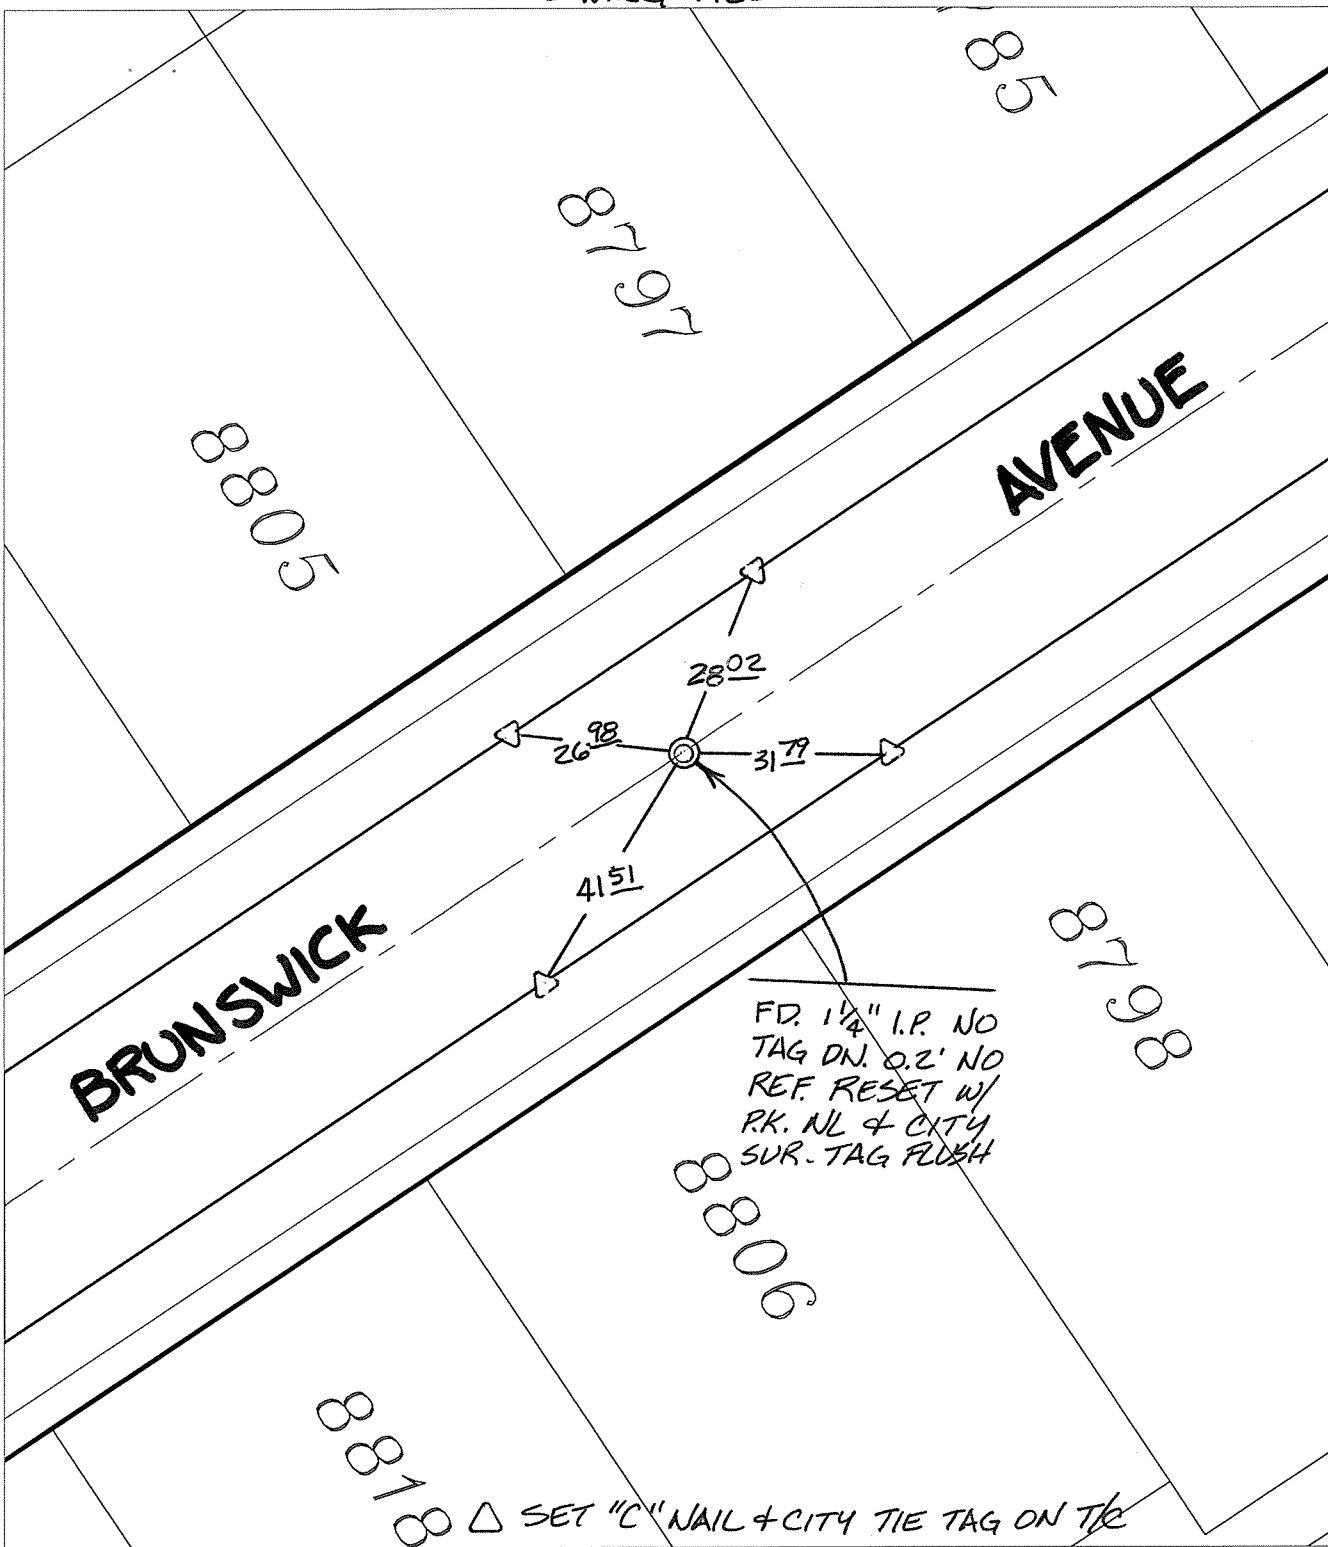

- ✕ FD. Ramset Nail on T/C      ● FD. LD. & TK. on T/C
- FD. "C" Nail on T/C      ○ Set LD. & TK. on T/C

P.K. and City Engineer tag to be set @ surface after street construction is complete. (If possible)

△ SET "C" NAIL + CITY TIE TAG ON T/C

Scale: 1" = 30'  
 Date: 03/24/08  
 Drawn by: pw  
 F.B.:  
 TR-Sec: T3SR5W-6

## OFFICIAL TIE PLAT

### CITY OF RIVERSIDE

*These ties are for the purpose of perpetuating the found monumentation. No claim is made as to the relationship of the points or lines shown hereon to true boundary locations.*



Sheet 1 of 1  
 Cadme MB: 51-7