

C12592.77E

Street: FARGO ROAD


X-Street: OFFICIAL USE ONLY

CARSON ROAD

SWING TIES

FARGO ROAD

5531

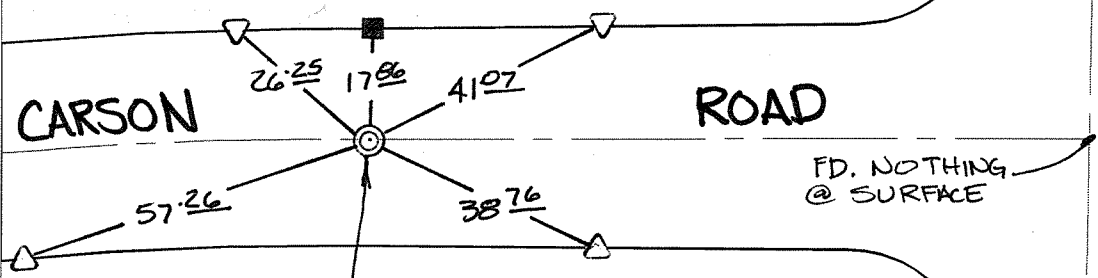

CARSON ROAD

ROAD

FD. NOTHING @ SURFACE

FD "C" NAIL NO REF, DN. 0.15' RESET w/ P.K. NAIL & CITY SUR TAG FLUSH

5532

44CG

ROAD

△ SET "C" NAIL & CITY TIE TAG ON T/C

- ✕ FD. Ramset Nail on T/C
- FD. "C" Nail on T/C
- FD. LD. & TK. on T/C
- Set LD. & TK. on T/C

P.K. and City Engineer tag to be set @ surface after street construction is complete. (If possible)

Scale: 1" = 30'

Date: 04/09/09

Drawn by: pw

F.B.:

TR-Sec: T2SR5W-35

OFFICIAL TIE PLAT

CITY OF RIVERSIDE

These ties are for the purpose of perpetuating the found monumentation. No claim is made as to the relationship of the points or lines shown hereon to true boundary locations.



Sheet 1 of 1

Cadme MB: 54-4