


C12758.TIF

STREET: GOLDEN AVENUE X-STREET: RANCHO DEL ORO DRIVE
OFFICIAL USE ONLY

HISTORICAL DATA
3698.TIF
F.B.1995

FOUND 1&1/4"
I.P. W/PLASTIC
PLUG & NAIL
FLUSH, ILLEGIBLE
RESET WITH GEAR
SPIKE & CITY SUR.
TAG AFTER CONST.

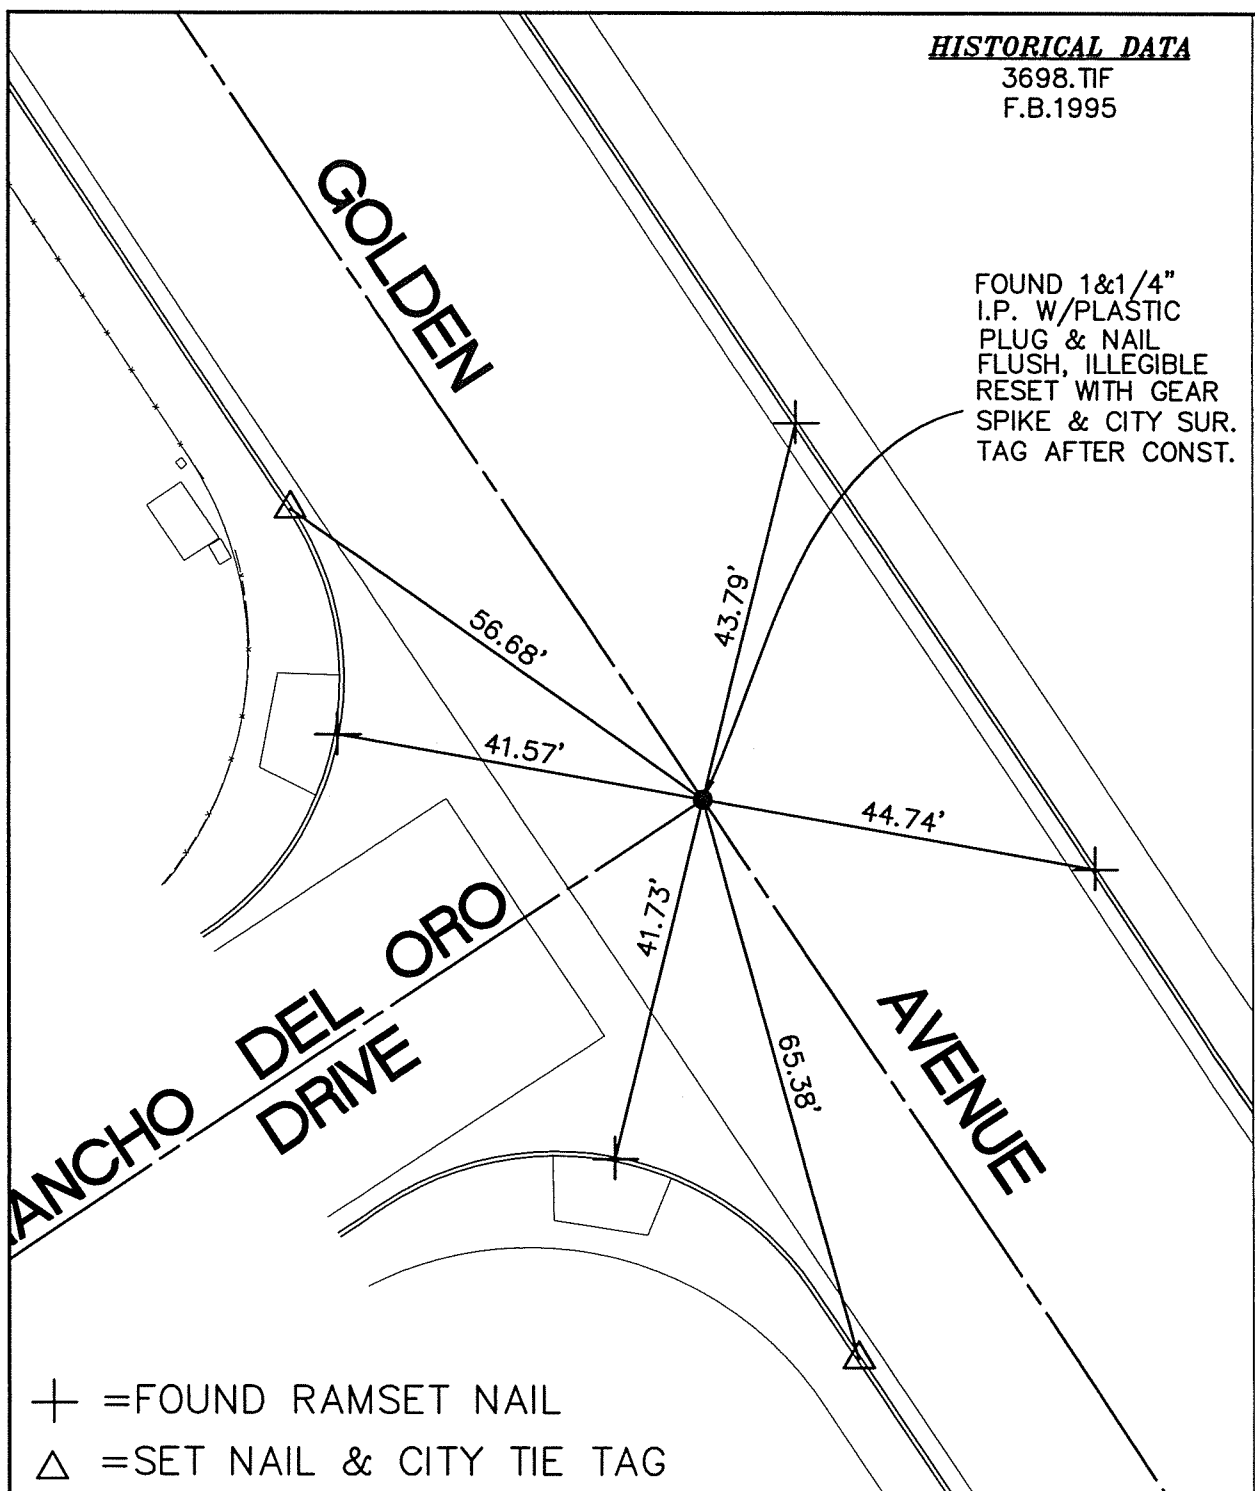


+ = FOUND RAMSET NAIL
 Δ = SET NAIL & CITY TIE TAG

SCALE: 1"=20'
 DATE: 03/29/2011
 DRAWN BY: B DURENTE
 F.B.: SEE HISTORICAL DATA
 SEC: 14 T.3 S., R.6 W

OFFICIAL TIE PLAT
CITY OF RIVERSIDE

THESE TIES ARE FOR THE PURPOSE OF PERPETUATING THE FOUND MONUMENTATION. NO CLAIM IS MADE AS THE RELATIONSHIP OF THE POINTS OR LINES SHOWN HEREON TO TRUE BOUNDARY LOCATIONS

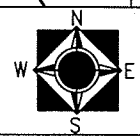

SHEET 1 OF 1