

352.71F


Street: 352.71F

AUSTIN CT.

OFFICIAL USE ONLY

X-Street:

MANDALAY CT.

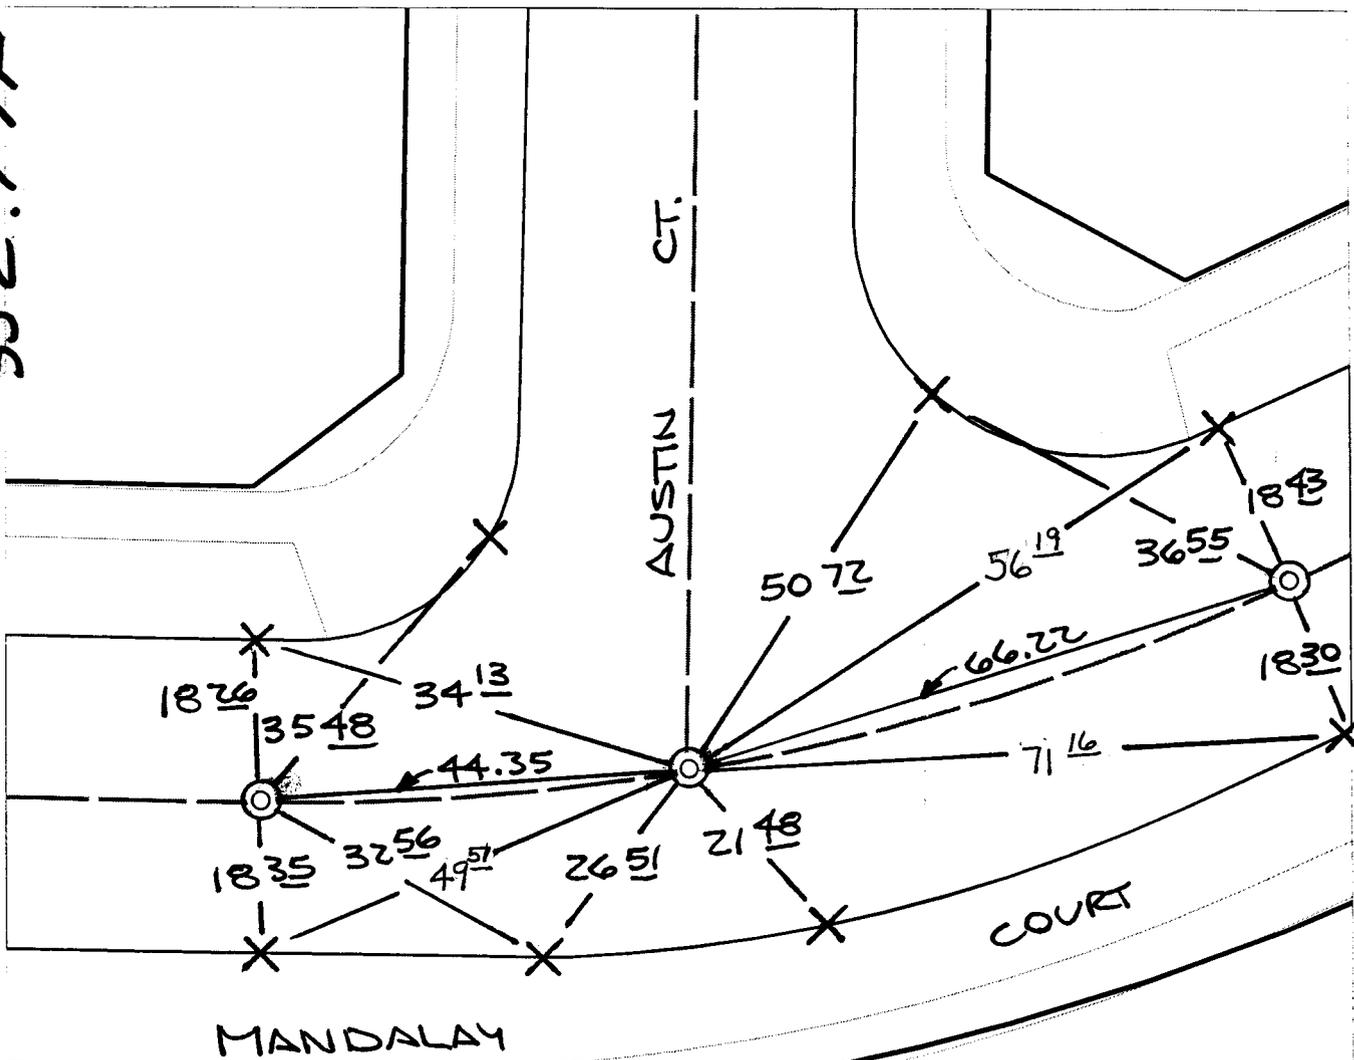

NOTE:

● - FD. 1" I.P. FLUSH
 PER A.A. WEBB TIES
 RESET P.K. NL & CITY
 SUR. TAG FLUSH

HISTORICAL DATA

MB 86/49-50

× FD. Ramset Nail on T/C
 ■ FD. "C" Nail on T/C

● FD. LD. & TK. on T/C
 ○ Set LD. & TK. on T/C

Scale: 1" = 20'

Date: 08/05/99 *ML*

Drawn by: L. Harris

W.O.:

F.B.:

OFFICIAL TIE PLAT
CITY OF RIVERSIDE

*These ties are for the purpose of perpetuating the found
 monumentation. No claim is made as to the relationship of
 the points or lines shown hereon to true boundary locations.*



Sheet 1 of 2

File No.: