

DECLARATION OF DEDICATION OF PROPERTY TO CEMETERY PURPOSES

S.L. ADLER H.D. HALL and W.C. EVANS o[st]rusters of Olivewood Cemetery hereby certify and declare that the real property shown in the adjacent map is hereby dedicated exclusively to cemetery purposes, subject to all rules and regulations governing the said Olivewood Cemetery now in effect, and those hereafter adopted.

The right and privilege of any time and from time to time to resurvey, enlarge, diminish, plat and/or replat, alter in shape or size, or otherwise change any subdivision or part or portion thereof (including the right to modify and change the location of roads, drives and walkways) and to file an amended Map or Maps thereof, and to use the same for the erection of buildings, or for other purposes and uses connected with, incident or convenient to the care, preservation and preparation for the disposal or interment of human dead bodies, together with easements and rights of way over and through the real property shown in the adjacent map and the right and privilege of installing, maintaining and operating pipelines, conduits or drains for sprinklers, drainage, electric, or communication lines, or for any other proper purposes, are hereby expressly reserved.

Dated this 16th day of November 1964

S.L. Adler
Trustee

H.D. Hall
Trustee

W.C. Evans
Trustee
of OLIVWOOD CEMETERY

STATE OF CALIFORNIA } ss.

COUNTY OF RIVERSIDE } ss.
On this 16th day of November 1964, before me, the undersigned, a Notary Public in and for said County and State, personally appeared S.L. Adler, H.D. Hall and W.C. Evans known to me to be the persons whose names are subscribed to the within instrument and acknowledged to me that they executed the same as trustees.

WITNESS my hand and official seal.


Donald G. Bohr
Notary Public in and for said
County and State
My Commission expires JULY 7 1968

ENGINEER'S NOTES

1. Basis of bearings is the center line of CENTRAL AVE. being $589^{\circ}33'00''W$ as same is shown on Map of subdivision of Plot "N" in Book 19 of page 52, Records of Riverside County.

2. Set 2"x2" redwood stake at all points shown thus O unless otherwise noted.

$589^{\circ}33'00''W$ 1915.0
(PER M.B 19/52)
CENTRAL AVENUE
center of sec 35

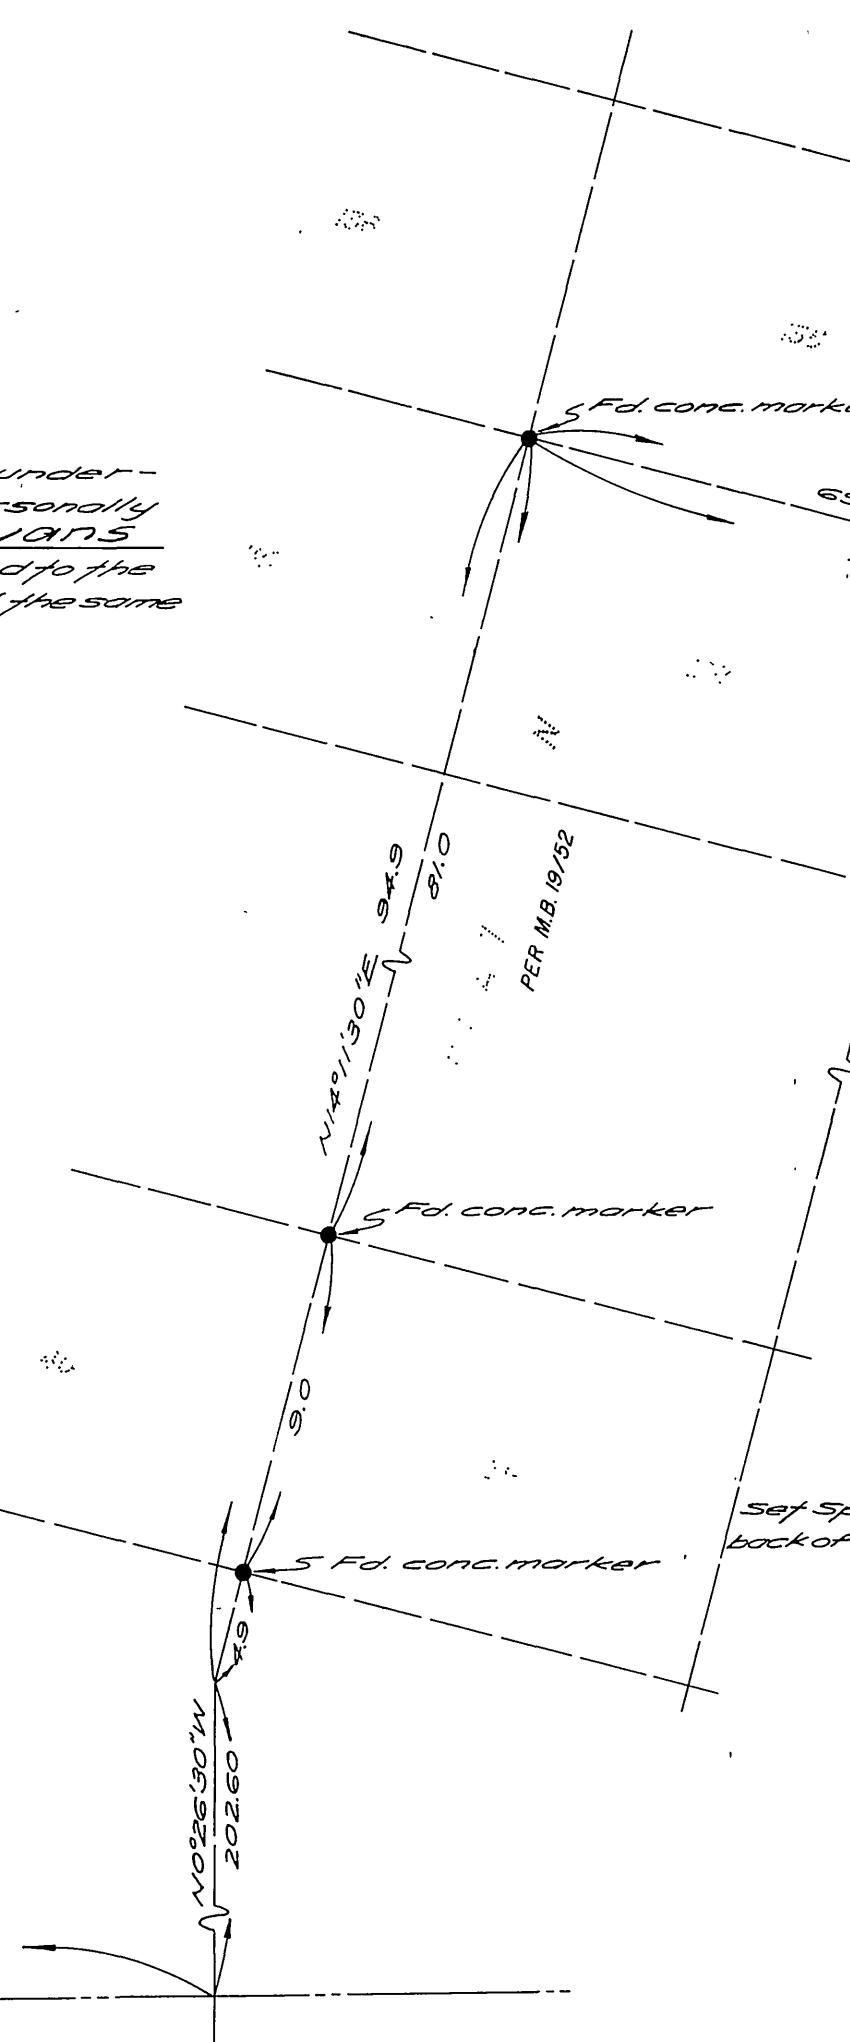

IN THE CITY OF RIVERSIDE
OLIVEWOOD CEMETERY


SUBDIVISION OF BLOCK N

BEING A SUBDIVISION OF THE NW $\frac{1}{4}$ OF THE SW $\frac{1}{4}$ OF SEC. 35, T.2.S., R.5.W.
S.B.E.M.

- BY -

ALBERT A. WEBB ASSOCIATES
CIVIL ENGINEERS
RIVERSIDE CALIFORNIA

FEBRUARY 1964

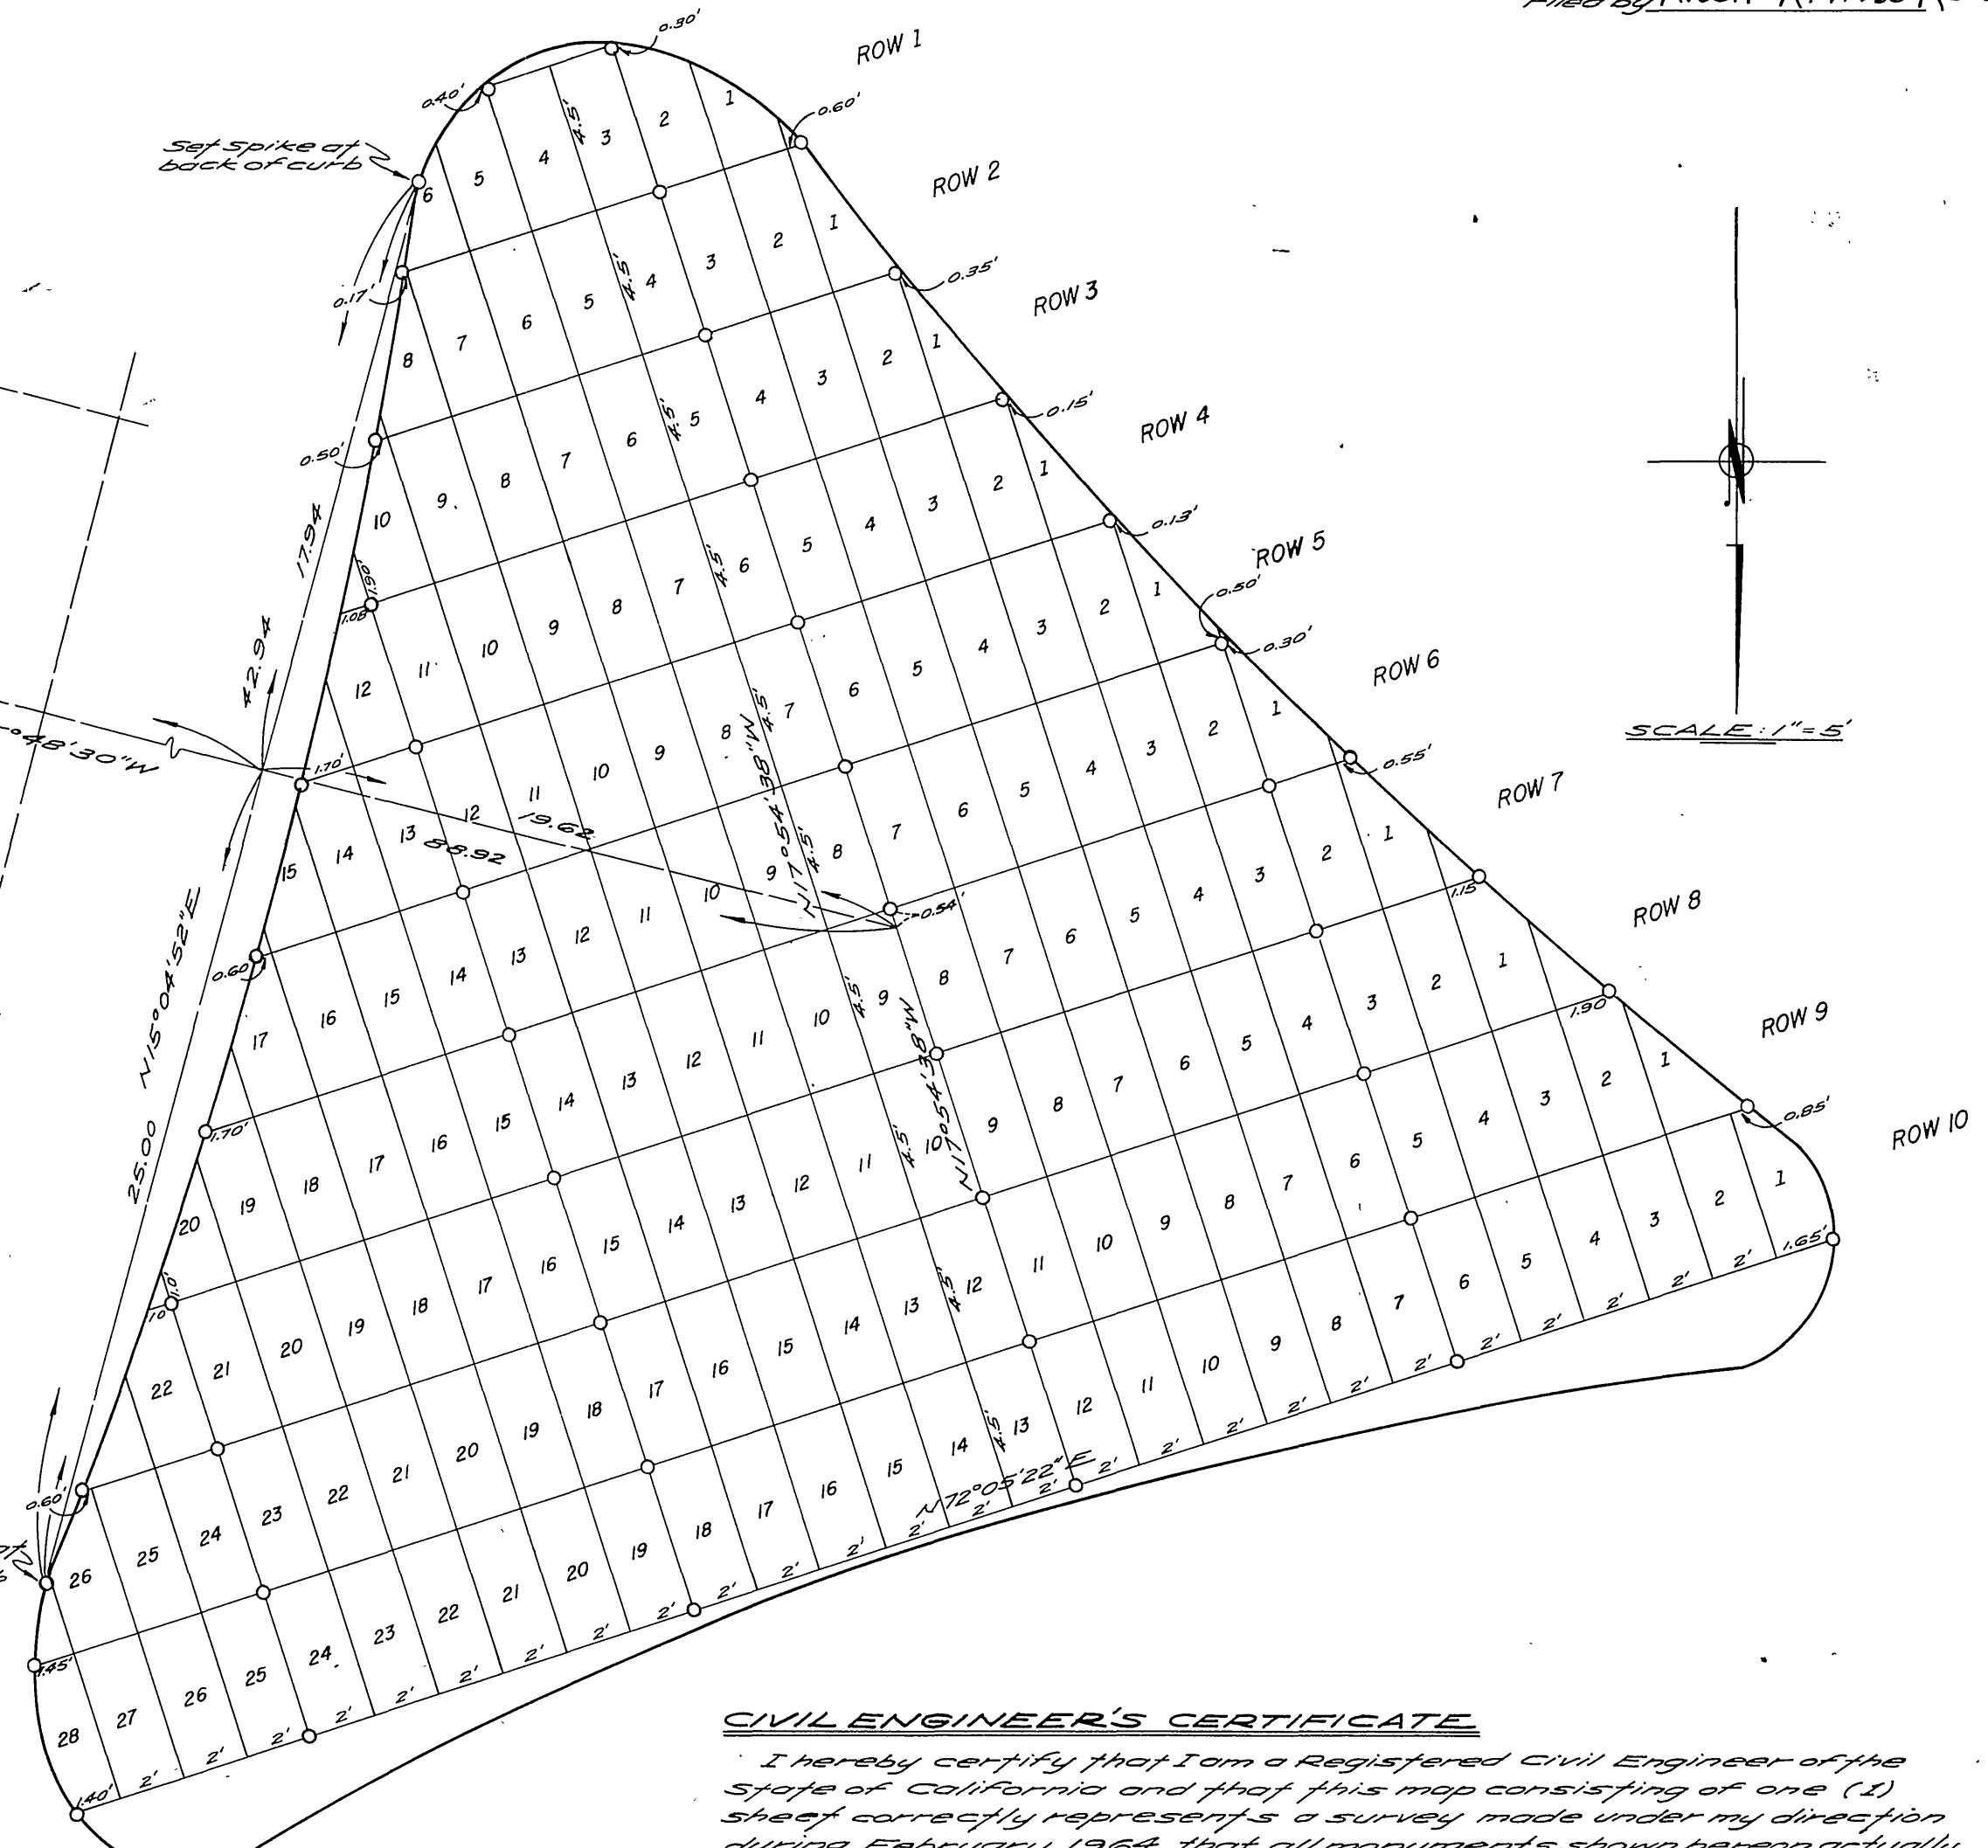CIVIL ENGINEER'S CERTIFICATE

I hereby certify that I am a registered Civil Engineer of the State of California and that this map consisting of one (1) sheet correctly represents a survey made under my direction during February, 1964, that all monuments shown hereon actually exist and their positions are correctly shown.

Ernest N. Webb
R.C.E. No 9876

FILED
on Nov. 18, 1964

At 10:10 A.M.

W.D. BALOGH
County Recruit

by *Alfred J. Baldwin*
Deputy

Fee \$ 5.00

No *11-11-11*

Filed by *Albert A. Webb Assoc.*