OWNERSHIP CERTIFICATE

We hereby certify that we are the owners of or have some right, title, or interest in the land included within the Subdivision shown on the annexed map; that we are the only persons whose consent is necessary to pass a clear title to said land; that we hereby consent to the making and filing of said map and subdivision as shown within the colored border lines and that we dedicate for public use for street and public utility hereby purposes Lots "A" through "D" inclusive, and we hereby offer for dedication for const. ruction and mointenance of Storm Drain Facilities, Lot"E", we also dedicate for construction and maintenance of electrical facilities the areas designated as 5'x25' P.U.E.

STANDARD · PACIFIC CORP.

NOTARY ACKNOWLEDGEMENT

STATE OF CALIFORNIA) COUNTY OF ORANGE)

On this 13th that executed the within instrument, and known to me to be the persons who executed the within instrument on behalf of said corporation, and acknowledged to me that such corporation executed the same.

My commissions expires 5/24/85 WITNESS my hand and official seats OFFICIAL SEAL Bablic in and for said County and SUZANNE C HIMES NOTARY PUBLIC - CALIFORNIA ORANGE COUNTY My comm. expires MAY 24, 1985

SIGNATURE OMISSION

-

M.B. 127

In accordance with Section 66436(C)(1) of the Subdivision map act of the State of California, the signatures of the following easement holders have been omitted since their interest connot ripen into fee.

An easement over said land for the hereinafert specific purpose and incidental purposes, in favor of the Pacific Telephone and Telegraph Company, per Instrument recorded November 21, 1978 as Instrument No. 245380 of Official Records of Riverside County, California. Said easement is for underground communication systems. Said easement is blanket in nature.

An Easement over said land for the hereinafter specific purpose and incidental purposes, in favor of the City of Riverside, in Instrument recorded July 10, 1981 as Instrument No. 131035 of Official Records of Riverside County, California. Said easement is for street purposes.

PUBLIC UTILITIES EASEMENTS

The City of Riverside being the owner of the below described easements, hereby consents to the making and filing of the annexed map.


An easement reserved to the Riverside Water Company for water facilities, the exact location thereof not being disclosed by the records, in Deeds recorded April 26, 1882 in Book 28, Page 635 and August 14, 1885 in Book 42, Pages 294 and 296 Records of San Bernardino County, California.

Date Aug 19,

EVERETT C. ROSS Director of Public Utilities

 $\left\{ \rho , \mathcal{P} \right\}$

A. H. Lawrence Vie Pres/dec

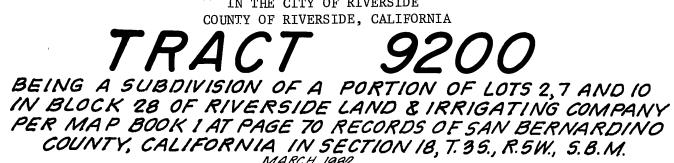

CITY ENGINEER'S CERTIFICATE

I hereby certify that I have examined the within map; that the subdivision as shown hereon is substantially the same as it appeared on the tentative map of Tract No.9200 which was approved by the Riverside City Planning Commission on Feb. 3, 1977 and any approved alterations thereof; that all provisions of the Subdivision Map Act (Division 2 of Title 7 of the California Government Code) and of Title 18 of the Riverside Municipal Code applicable at the time of the approval of the tentative map have been complied with; that I am satisfied that the map is technically correct; that the easements for sewers and drainage facilities as shown on the map have been approved; that plans for drains, drainage works, and sewers sufficient to protect all lots in the subdivision from flood have been approved; that a complete set of plans covering all improvements has been filed with the Department of Public Works and that the same have been checked and approved; and thal all improvements have been completed in accordance with the approved plans or that the subdivider has entered into an agreement with the City of Riverside covering completion of all improvements and specifying the time for completing the same.

Dated: August 23-9, 1982

UTILITIES CERTIFICATE

I hereby certify that the Subdivider named on this map has deposited with the City of Riverside, Public Utilities Department, sufficient funds or made the required arrangements and provisions for the installation of water and electric facilities necessary to provide service to all parcels as shown on this map; and that all public utilities easements shown are sufficient for all requirements of the Electric and Water Divisions of the Department of Public Utilities of the the City of Riverside.

Dated: August 17, 1982

CITY TREASURER'S CERTIFICATE

I hereby certify that according to the records of this office as of this date, the real property shown on this map is not subject to any special assessments, bonds, and/or liens which have not been paid in full.

This certificate does not include any special assessments, the bonds of which have not become a lien upon said property.

Dated May (7____, 1982

SOILS REPORT

A preliminary soils report was prepared on the 8th day of April as required by the Health and Safety Code of California, Section 17953

ASSOCIATED SOILS ENGINEERS Inc.

IN THE CITY OF RIVERSIDE



Sheet / of 2 Sheets

RECORDER'S CERTIFICATE

Fi]	ed this /0 day	of		SEPT	
19_	82 at 1:30	<u>P</u> .	.М.	in Book	127
of	Maps	,	at	Page s	1+2.
at	the request of the	Ci	ty (Clerk.	•
Fee	* 8 • •			<i>ULLIAM E.</i> Dunty Reco	
No.	157210		Ву	Deput	ann Sta

Subdn. G'Tee First AmericanTitle Insurance Co. Filed By City Clerk

CITY CLERK'S CERTIFICATE

RESOLVED: That this map, consisting of two sheets be, and the same is hereby accepted as the final map of Tract 9200 and the streets and easements are hereby accepted as public streets and easements, except Lot "D" which is hereby accepted as a l' barrier strip to deny access from adjoining private property to Lot "C", and also lot "E" which is not accepted at this time, however, the City reserves all rights to accept Lot "E" at any time in the future and the City Clerk is hereby authorized and directed to attest said map by signing her name thereto as City Clerk of the City of Riverside, State of California, and affix the official seal of said City thereto.

I hereby certify that the foregoing resolution was accepted by the Mayor and Council of the City of Riverside this <u>315</u> day of <u>Angust</u>, 19_12.



ALICE A. HARE City Clerk of the City of Riverside, California

By alice a Hare

TAX COLLECTOR'S CERTIFICATE

I hereby certify that according to the records of this office as of this date, there are no liens against the real property shown on the annexed map for unpaid State, County, Municipal, or Local taxes and special assessments collected as taxes except taxes and special assessments collected as taxes now a lien but not yet payable, which are estimated to be \$ 2,100,00.

Dated 5-17, 1982

DONNA BOUER BABCOCK County Tax Collector

By Lany Survey

TAX BOND CERTIFICATE

I hereby certify that a bond in the sum of \$2,00. has been executed and filed with the Board of Supervisors of the County of Riverside, California, conditioned upon the payment of all taxes, State, County, Municipal, or Local, and all special assessments collected as taxes which at the time of filing of this map with the County Recorder are a lien against said property buty not yet payable and said bond has been duly approved by said Board of Supervisors.

Dated 6-1, 19 82

GERALD A. MALONEY CLERK of the Board of Supervisors

Uney Cours Deputy

SURVEYOR'S CERTIFICATE

	D LAND SU
-	I hereby certify that I am a Licensed Land Surveyor of the state of Lifornia
	and that this map consisting of TWO (2) sheets convectly represent a true
	and complete survey made under my supervision during $FEBRUARY$, $199X^{P}$,
, 1977	that all monuments of the character and locations shown percon are in place or
by	will be in place within <u>One</u> (/) year from the recording date of this map, and
2	that said monuments are sufficient to enable the survey to be retraced.
•	
<u></u>	Dated MAY 5, 1982
	James F. Davidson, M., L.S. 3018

City Engineer Robert L. Wales

ROBERT C. WALES, R.C.E. 18793


EVERETT C. ROSS Director of Public Utilities

By Pruside Ton

H. E. BREWER City Treasurer

By H.E. Brewen



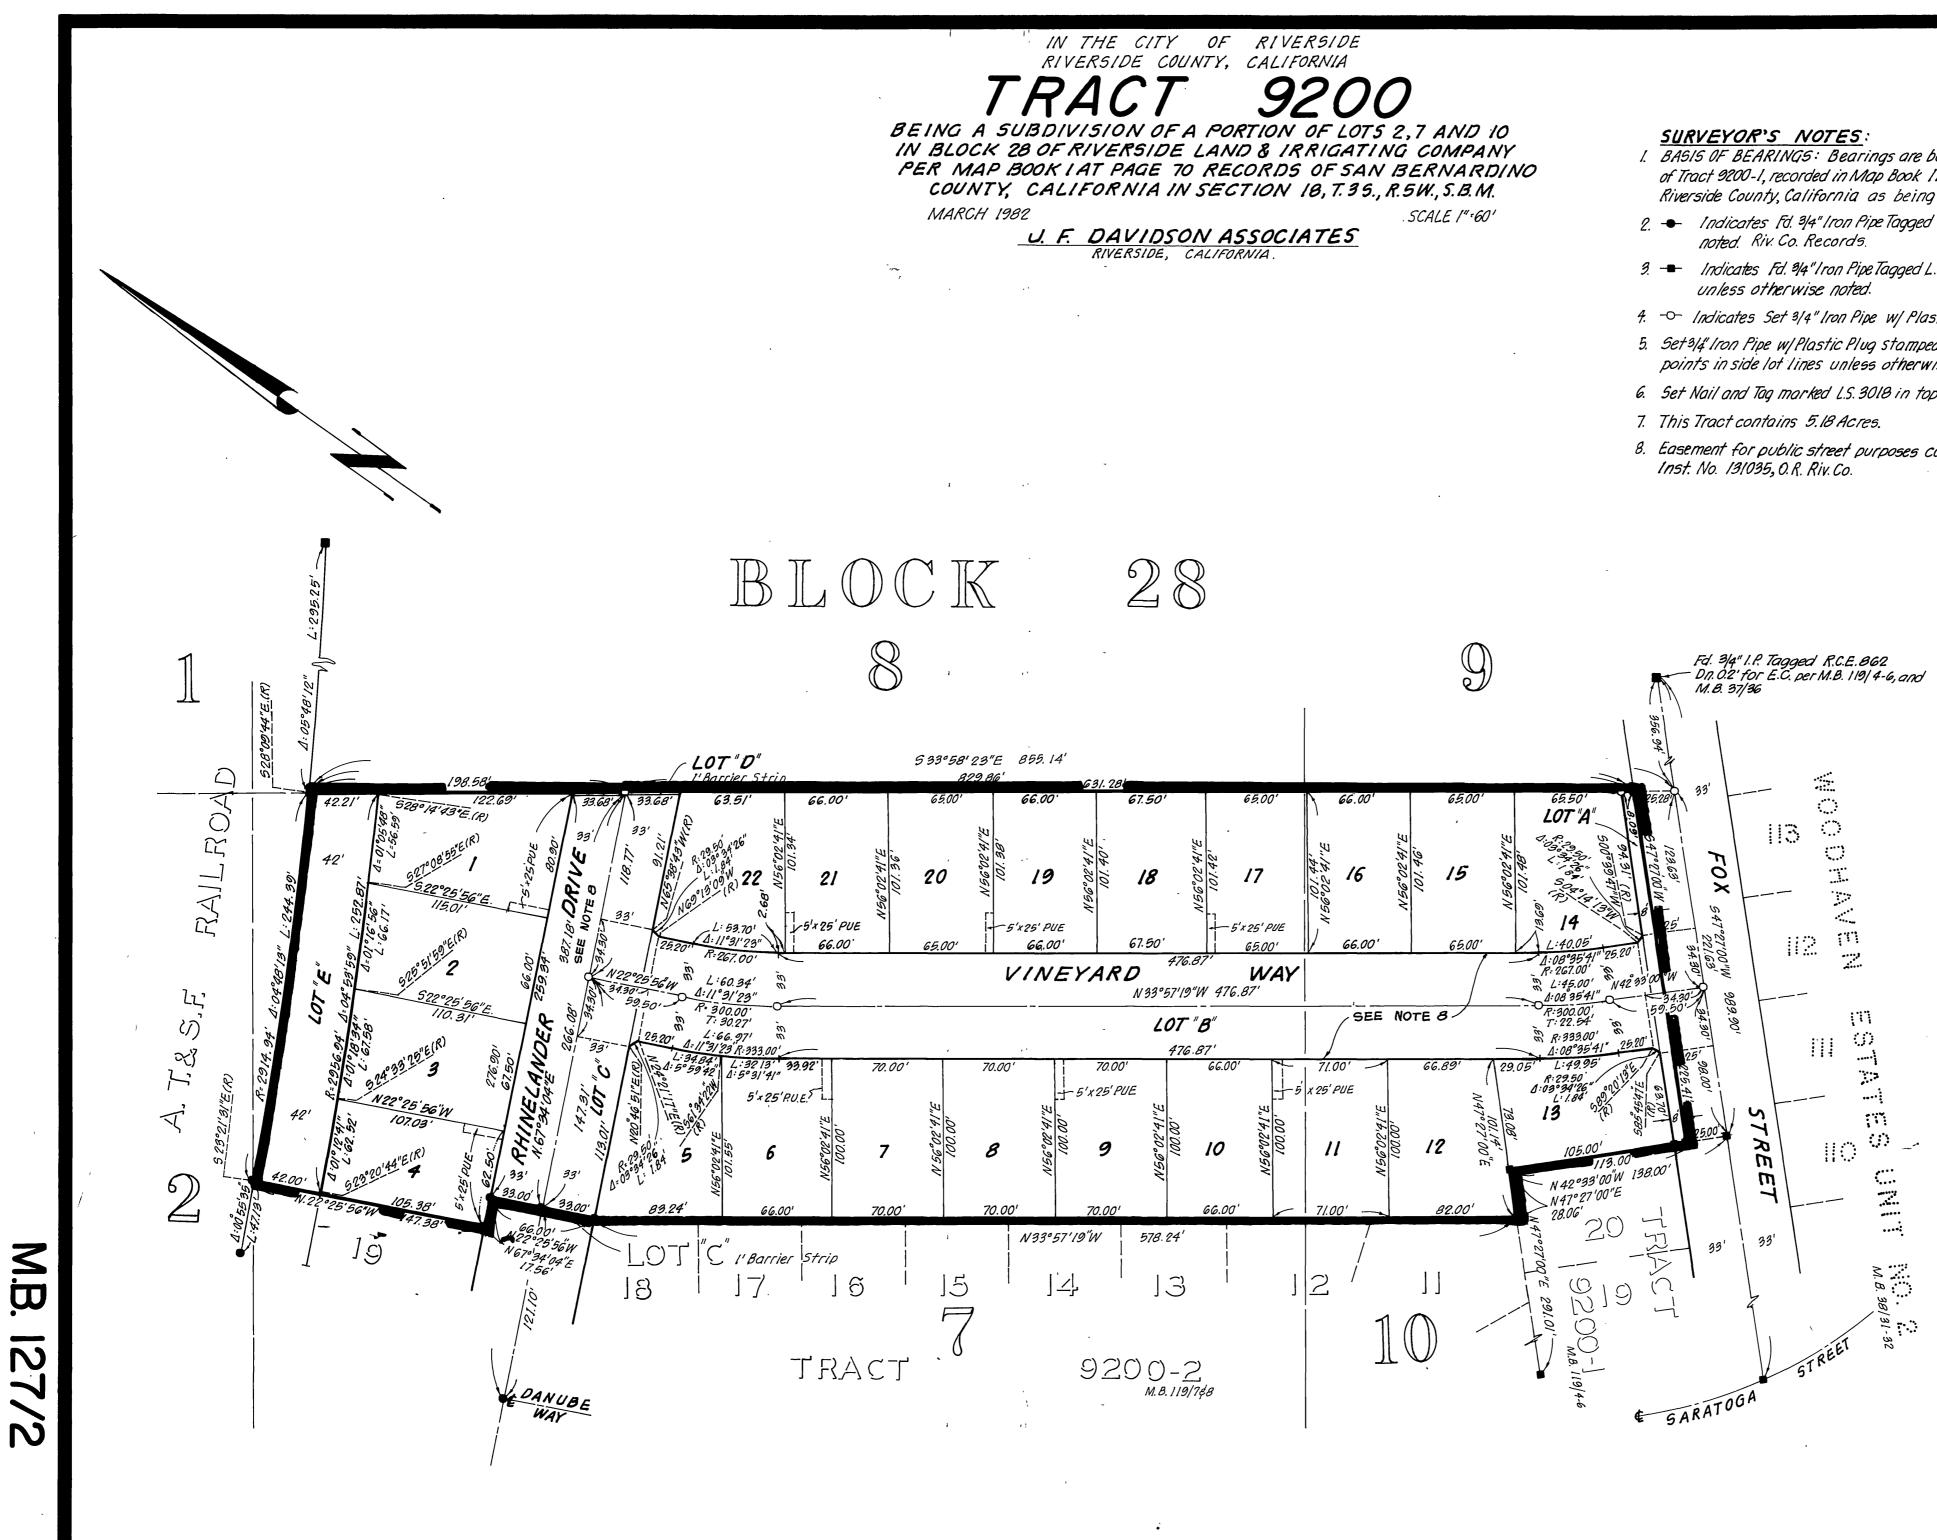

CITY'S COPY

SHEET 2 OF 2 SHEETS

- I. BASIS OF BEARINGS: Bearings are based on the centerline of Fox Street as shown on map of Tract 9200-1, recorded in Map Book 119, in Pages 4 through 6 inclusive, Records of Riverside County, California as being 547°27'00"W.
- 2. Indicates Fd. 3/4" Iron Pipe Tagged L.S. 3018, Flush per M.B. 119, Pages Tand 8, unless otherwise
- 3. -- Indicates Fd. 9/4" Iron Pipe Tagged L.S. 3018, Flush per M.B. 119, pages 4 through 6 inclusive,
- 4. -- Indicates Set 3/4" Iron Pipe w/ Plastic Plug stamped L.S. 3018, flush.
- 5. Set 3/4" Iron Pipe w/ Plastic Plug stamped L.S. 3018, flush at all rear lot corners and angle points in side lot lines unless otherwise noted
- 6. Set Nail and Tag marked L.S. 3018 in top of curb at the prolongation of all side lot lines.
- 8. Easement for public street purposes conveyed to the City of Riverside July 10, 1981

W.O. 5536

