OWNER'S CERTIFICATE

WE HEREBY CERTIFY THAT WE ARE THE OWNERS OF OR HAVE SOME RIGHT, TITLE OR INTEREST IN THE LAND INCLUDED WITHIN THE SUBDIVISION SHOWN ON THE ANNEXED MAP; THAT WE ARE THE ONLY PERSONS WHOSE CONSENT IS NECESSARY TO PASS A CLEAR TITLE TO SAID LAND; THAT WE HEREBY CONSENT TO THE MAKING AND FILING OF SAID MAP AND SUBDIVISION AS SHOWN WITHIN THE DISTINCTIVE BORDERLINE. WE HEREBY DEDICATE FOR PUBLIC USE FOR STREET PURPOSES AND PUBLIC UTILITY PURPOSES LOTS "A" THRU "H" INCLUSIVE, AND FURTHER, THE UNDERSIGNED OWNERS, OUR SUCCESSORS AND ASSIGNS IN INTEREST HEREBY RELEASE AND RELINQUISH TO THE CITY OF RIVERSIDE, A MUNICIPAL CORPORATION, ALL VEHICULAR AND PEDESTRIAN ACCESS RIGHTS APPURTENANT TO LOTS 1, 2, 3, 15, 16, 17, 18, & 19 ON, OVER AND ACROSS WASHINGTON STREET ADJOINING SAID LOTS, ALONG WITH LOTS 1, 7, 8, & 39 ON, OVER AND ACROSS BRADLEY STREET ADJOINING SAID LOTS. WE FURTHER HEREBY DEDICATE FOR PUBLIC USE FOR CONSTRUCTION AND MAINTENANCE OF LANDSCAPING AND BLOCK WALLS THE AREAS SHOWN AS LANDSCAPING AND BLOCK WALL EASEMENT.

VICTORIA HEIGHTS VENTURE, A LIMITED PARTNERSHIP JC. MANNING COMPANY, INC. , A CALIFORNIA CORPORATION, AS GENERAL PARTNER

James C. Manning

SUPERIOR TITLE SERVICE, INC., A CALIFORNIA CORPORATION, AS TRUSTEE PER DEED OF TRUST RECORDED 28 AUGUST 1986. AS INSTRUMENT NO. 207967 O.R. RIVERSIDE COUNTY. CALIFORNIA.

NOTARY ACKNOWLEDGEMENT

STATE OF CALIFORNIA COUNTY OF Orange

ON THIS 6th DAY OF JANUARY, 1987, BEFORE ME, Stephancie Heston, A NOTARY PUBLIC IN AND FOR SAID STATE, PERSONALLY APPEARED JAMES C. MANNING AND , PERSONALLY KNOWN TO ME (OR PROVED TO ME ON TH BASIS OF SATISFACTORY EVIDENCE) TO BE THE PERSONS WHO EXECUTED THE WITHIN INSTRUMENT AS THE PRESIDENT AND SECRETARY OF J.C. MANNING COMPANY, INC., A CALIFORNIA CORPORATION THAT EXECUTED THE WITHIN INSTRUMENT, AND KNOWN TO ME TO BE THE PERSONS WHO EXECUTED THE WITHIN INSTRUMENT ON BEHALF OF SAID CORPORATION, SAID CORPORATION BE A GENERAL PARTNER OF VICTORIA HEIGHTS VENTURE, THE LIMITED PARTNERSHIP THAT EXECUTED THE WITHIN INSTRUMENT AND ACKNOWLEDGED TO ME THAT SAID CORPORATION EXECUTED THE SAME AS SAID GENERAL PARTNER AND THAT SAID LIMITED PARTNERSHIP EXECUTED THE SAME.

WITNESS MY HAND AND OFFICIAL SEAL

MY COMMESSION EXPIRES HORIL 23, 1989 phane trestor NOTAR UBLIC IN AND FOR SAID STAT

MY COMMISSION EXPIRES May 26, 1990

LAES JAIDIAL

STEPHANIE FRESTON

TRANGE COUNTY

TARY PUBLIC - CALIFORNIA

My comm. expires APR 23, 1989

SECRETARY

NOTARY ACKNOWLEDGEMENT

STATE OF CALIFORNIA SS COUNTY OF ORANGE

ON THIS 7th DAY OF JANNARY, 1987, BEFORE ME, Roberto, R. Nichols A NOTARY PUBLIC IN AND FOR SAID STATE, PERSONALLY APPEARED Hyllis M. BARRIGANES, KNOWN TO ME TO BE THE PRESIDENT, AND MITSUKO Y. OKUGO, KNOWN TO ME TO BE THE ASST. VIE PRESIDENT OF SUPERIOR TITLE SERVICE, INC., A CALIFORNIA CORPORATION, THE CORPORATION THAT EXECUTED THE WITHIN INSTRUMENT, AND PERSONALLY KNOWN TO ME (OR PROVED TO ME ON THE BASIS OF SATISFACTORY EVIDENCE) TO BE THE PERSONS WHO EXECUTED THE WITHIN INSTRUMENT ON BEHALF OF SAID CORPOR-ATION, AND ACKNOWLEDGED TO ME THAT SUCH CORPORATION EXECUTED THE SAME.

WITNESS MY HAND AND OFFICIAL SEAL

OFFICIAL SEAL ROBERTA R. NICHOLS NOTARY PUBLIC - CALIFORM ORANGE COUNTY My Comm. Expires May 26, 1990

SIGNATURE OMISSIONS

PURSUANT TO SECTION 66436 (C) OF THE SUBDIVISION MAP ACT, THE SIGNATURES OF THE FOLLOWING PARTIES HAVE BEEN OMITTED SINCE THEIR INTEREST CANNOT RIPEN INTO FEE.

- 1. H.M. BRADLEY, ET AL, THE HOLDERS OF AN EASEMENT FOR PIPELINES, DITCHES, CANALS OR CONDUIT FOR STORM WATER AND INCIDENTAL PURPOSES PER INSTRUMENT RECORDED 13 DECEMBER 1907 IN BOOK 254 PAGE 135, OF DEEDS, REC OF RIV. CO.: THE EXACT LOCATION THEREOF NOT BEING DISCLOSED BY THE RECORDS.
- 2. CITY OF RIVERSIDE, THE HOLDER OF AN EASEMENT AND RIGHT OF WAY FOR PUBLIC STREET AND HIGHWAY PURPOSES RECORDED NOVEMBER 26, 1986 AS INST. NO. 302615 O.R. RIV. CO.

BEING A SUBDIVISION OF A PORTION OF PARCEL 2 OF PARCEL MAP ON FILE IN BOOK 25, PAGE 5 OF PARCEL MAPS, RECORDS OF RIVERSIDE COUNTY, CALIFORNIA, ANC A PORTION OF THE WEST 1/2 OF THE NORTHWEST 1/4 OF THE SOUTHWEST 1/4 OF SECTION 14, T.3S., R.S.W. S.B.M.

AUGUST 1986

\*

## TAX BOND CERTIFICATE

I HEREBY CERTIFY THAT A BOND IN THE SUM OF \$ 8,900.00 HAS BEEN EXECUTED AND FILED WITH THE BOARD OF SUPERVISORS OF THE COUNTY OF RIVERSIDE, CALIFORNIA, CONDITIONED UPON THE PAYMENT OF ALL TAXES, STATE, COUNTY, MUNICIPAL OR LOCAL, AND ALL SPECIAL ASSESSMENTS COLLECTED AS TAXES, WHICH AT THE TIME OF FILING OF THIS MAP WITH THE COUNTY RECORDER ARE A LIEN AGAINST SAID PROPERTY BUT NOT YET PAYABLE AND SAID BOND HAS BEEN DULY APPROVED BY SAID BOARD OF SUPERVISORS.

DATED THIS 5th DAY OF March, 1987.

GERALD A. MALONEY CLERK OF THE BOARD OF SUPERVISORS

## TAX COLLECTOR'S CERTIFICATE

I HEREBY CERTIFY THAT ACCORDING TO THE RECORDS OF THIS OFFICE, AS OF THIS DATE THERE ARE NO LIENS AGAINST THE PROPERTY SHOWN ON THE WITHIN MAP FOR UNPAID STATE, COUNTY, MUNICIPAL OR LOCAL TAXES OR SPECIAL ASSESSMENTS COLLECTED AS TAXES, EXCEPT TAXES AND SPECIAL ASSESSMENTS COLLECTED AS TAXES THAT ARE NOW A LIEN BUT NOT YET PAYABLE, WHICH ARE ESTIMATED TO BE \$ 8,0000

DATED THIS REAL DAY OF KILLING

**R WAYNE WATTS** COUNTY TAX COLLECTOR

### CITY TREASURER'S CERTIFICATE

I HEREBY CERTIFY THAT ACCORDING TO THE RECORDS OF THIS OFFICE AS OF THIS DATE, THE PROPERTY SHOWN ON THIS MAP IS NOT SUBJECT TO ANY SPECIAL ASSESSMENTS, BONDS AND/OR LIENS WHICH HAVE NOT BEEN PAID IN FULL. THIS CERTIFICATE DOES NOT INCLUDE ANY SPECIAL ASSESSMENTS, THE BONDS OF WHICH HAVE NOT BECOME A LIEN AGAINST SAID PROPERTY.

DATED: / //4 1987

### PUBLIC UTILITIES CERTIFICATE

I HEREBY CERTIFY THAT THE SUBDIVIDER NAMED ON THIS MAP HAS DEPOSITED WITH THE CITY OF RIVERSIDE PUBLIC UTILITIES DEPARTMENT SUFFICIENT FUNDS OR MADE THE REQUIRED ARRANGEMENTS AND PROVISIONS FOR THE INSTALLATION OF WATER AND ELECTRIC FACILITIES NECESSARY TO PROVIDE SERVICE TO ALL PARCELS AS SHOWN ON THIS MAP AND THAT ALL PUBLIC UTILITY EASEMENTS SHOWN ARE SUFFICIENT FOR ALL REQUIREMENTS OF THE ELECTRIC AND WATER DIVISIONS OF THE DEPARTMENT OF PUBLIC UTILITIES OF THE CITY OF RIVERSIDE.

DATED: MARCH 3 1987

## UTILITIES EASEMENT CERTIFICATE HEREBY CONSENTS TO THE MAKING AND FILING OF THE ANNEXED FINAL MAP.

DATED: MARCH 3 1987

<u></u>Ξ Ū 0 5 Ô C IN THE CITY OF RIVERSIDE, RIVERSIDE COUNTY, CALIFORNIA

TRACT NO. 21/98-1

GABEL, COOK & BECKLUND, INC. RIVERSIDE, CALIFORNIA

BY: Maria Broos


DEPUTY

H. E. BREWER, CITY TREASURER BY: WR Hanner

BILL D. CARNAHAN	
DIRECTOR OF PUBLIC UTILITIES	
DIRECTOR OF PUBLIC UTILITIES BY: Dieter P. Wirtheld	
	676

THE CITY OF RIVERSIDE BEING THE OWNER OF THE FOLLOWING DESCRIBED EASEMENT

1. THE RIVERSIDE CANAL COMPANY AND THE RIVERSIDE WATER COMPANY, THEIR SUCCESSORS OR ASSIGNS HOLDERS OF THE RIGHT-OF-WAY FOR WATER DITCHES, PIPELINES, FLUMES AND INCIDENTAL PURPOSES PER DEEDS RECORDED 26 APRIL 1882 IN BOOK 28 PAGE 635 AND 14 AUGUST 1885 IN BOOK 42 PAGES 294 & 295, RESPECTIVELY, OF DEEDS, SAN BERNARDINO CO. REC.; THE EXACT LOCA-TION THEREOF NOT BEING DISCLOSED BY THE RECORDS.

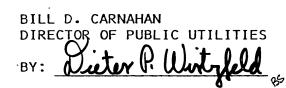

CIVIL ENGINEER'S CERTIFICATE

I HEREBY CERTIFY THAT I AM A REGISTERED CIVIL ENGINEER OF THE STATE OF CALIFORNIA AND THAT THIS MAP CONSISTING OF FOUR (4) SHEETS CORRECTLY REPRESENTS A TRUE AND COMPLETE SURVEY MADE UNDER MY SUPERVISION DURING MAY 1986; THAT ALL MONUMENTS OF THE CHARACTER AND LOCATION SHOWN HEREON ARE IN PLACE OR WILL BE IN PLACE WITHIN (1) ONE YEAR FROM THE RECORDING DATE OF THIS MAP; AND THAT SAID MONUMENTS ARE SUFFICIENT TO ENABLE THE SURVEY TO BE RETRACED

DATED 12 JANS 1987

SURVEY TO BE RETRACED.	· · · · · · · · · · · · · · · · · · ·
	$\mathbf{\lambda}$ . We have the second s
$\cdots$	Marine Installer
WILLIAM D. GABEL	
	RCE 21740
RCE LICENSE EXPLICES	30 SEPTEMBER 1989
	(

RECORDER'S CERTIFICATE

62953

FILED THIS

SUBDIVISION

GUARANTEE

NO.

### CITY ENGINEER'S CERTIFICATE

I HEREBY CERTIFY THAT I HAVE EXAMINED THE WITHIN MAP; THAT THE SUBDIVISION AS SHOWN HEREON IS SUBSTANTIALLY THE SAME AS IT APPEARED ON THE TENTATIVE MAP OF TRACT NO. 21198, WHICH WAS APPROVED BY THE RIVERSIDE CITY PLANNING COMMISSION ON 17 OCTOBER 1985, AND ANY APPROVED ALTERATION THEREOF; THAT ALL PROVISIONS OF THE SUBDIVISION MAP ACT (DIVISION 2 OF TITLE 7 OF THE CALIFORNIA GOVERNMENT CODE) AND OF TITLE 18 OF THE RIVERSIDE MUNICIPAL CODE APPLICABLE AT THE TIME OF THE APPROVAL OF THE TENTATIVE MAP HAVE BEEN COMPLIED WITH; THAT I AM SATISFIED THAT THE MAP IS TECHNICALLY CORRECT; THAT THE EASEMENTS FOR SEWERS AND DRAINAGE FACILITIES AS SHOWN ON THE MAP HAVE BEEN APPROVED; THAT PLANS FOR DRAINS, DRAINAGE WORKS, AND SEWERS SUFFICIENT TO PROTECT ALL LOTS IN THE SUB-DIVISION FROM FLOOD HAVE BEEN APPROVED; THAT A COMPLETE SET OF PLANS COVERING ALL IMPROVEMENTS HAS BEEN FILED WITH THE PUBLIC WORKS DEPARTMENT AND THAT THE SAME HAVE BEEN CHECKED AND APPROVED, AND THAT ALL IMPROVEMENTS HAVE BEEN COMPLETED IN ACCORD WITH THE APPROVED PLANS OR THAT THE SUBDIVIDER HAS ENTERED INTO AN AGREEMENT WITH THE CITY OF RIVERSIDE COVERING COMPLETION OF ALL IM-PROVEMENTS AND SPECIFYING THE TIME FOR COMPLETING THE SAME.

DATED: MARCH 4 1987

ROBERT C. WALES, R.C.E. 18793 CITY ENGINEER

BY: William	D. Gardner
DEPUTY	R.C.E. 11405

### CITY CLERK'S CERTIFICATE

RESOLVED: THAT THIS MAP CONSISTING OF FOUR (4) SHEETS BE AND THE SAME IS HEREBY ACCEPTED AS THE FINAL MAP OF TRACT NO. 21198-1 AND THE STREETS AND EASEMENTS EXCEPT LOT "H" WHICH IS HEREBY ACCEPTED AS A 1' BARRIER STRIP TO DENY ACCESS FROM ADJOININNG PRIVATE PROPERTY TO LOT "H". ARE HEREBY ACCEPTED AS PUBLIC STREETS AND EASEMENTS, AND THE CITY CLERK IS HEREBY AUTHORIZED AND DIRECTED TO ATTEST SAID MAP BY SIGNING HER NAME THERETO AS CITY CLERK OF THE CITY OF RIVERSIDE, STATE OF CALIFORNIA, AND AFFIX THE OFFICIAL SEAL OF SAID CITY THERETO.

I HEREBY CERTIFY THAT THE FOREGOING RESOLUTION WAS ACCEPTED BY THE MAYOR AND COUNCIL OF THE CITY OF RIVERSIDE THIS 3rd DAY OF March, 1987



ALICE A. HARE CITY CLERK OF THE CITY OF RIVERSIDE. CALIFORNIA

BY: <u>Alice A. Have</u>

A PRELIMINARY SOIL REPORT WAS PREPARED BY JOHN R. BYERLY, INC., ON THE 27TH OF AUGUST, 1986, AS REQUIRED BY THE HEALTH AND SAFETY CODE OF CALIFORNIA, SECTION 17953.



166.

SHEET I OF 4 SHEETS


6th DAY OF MARCH,


FIRST AMERICAN TITLE

INSURANCE COMPANY

1987, AT 2:00 M. IN BOOK // C OF MAPS, AT PAGES 85 - 85 AT THE REQUEST OF THE CITY CLERK.

FEE #/20 WILLTAM E. CONERDY, COUNTY RECORDER BY Could Agan

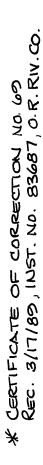

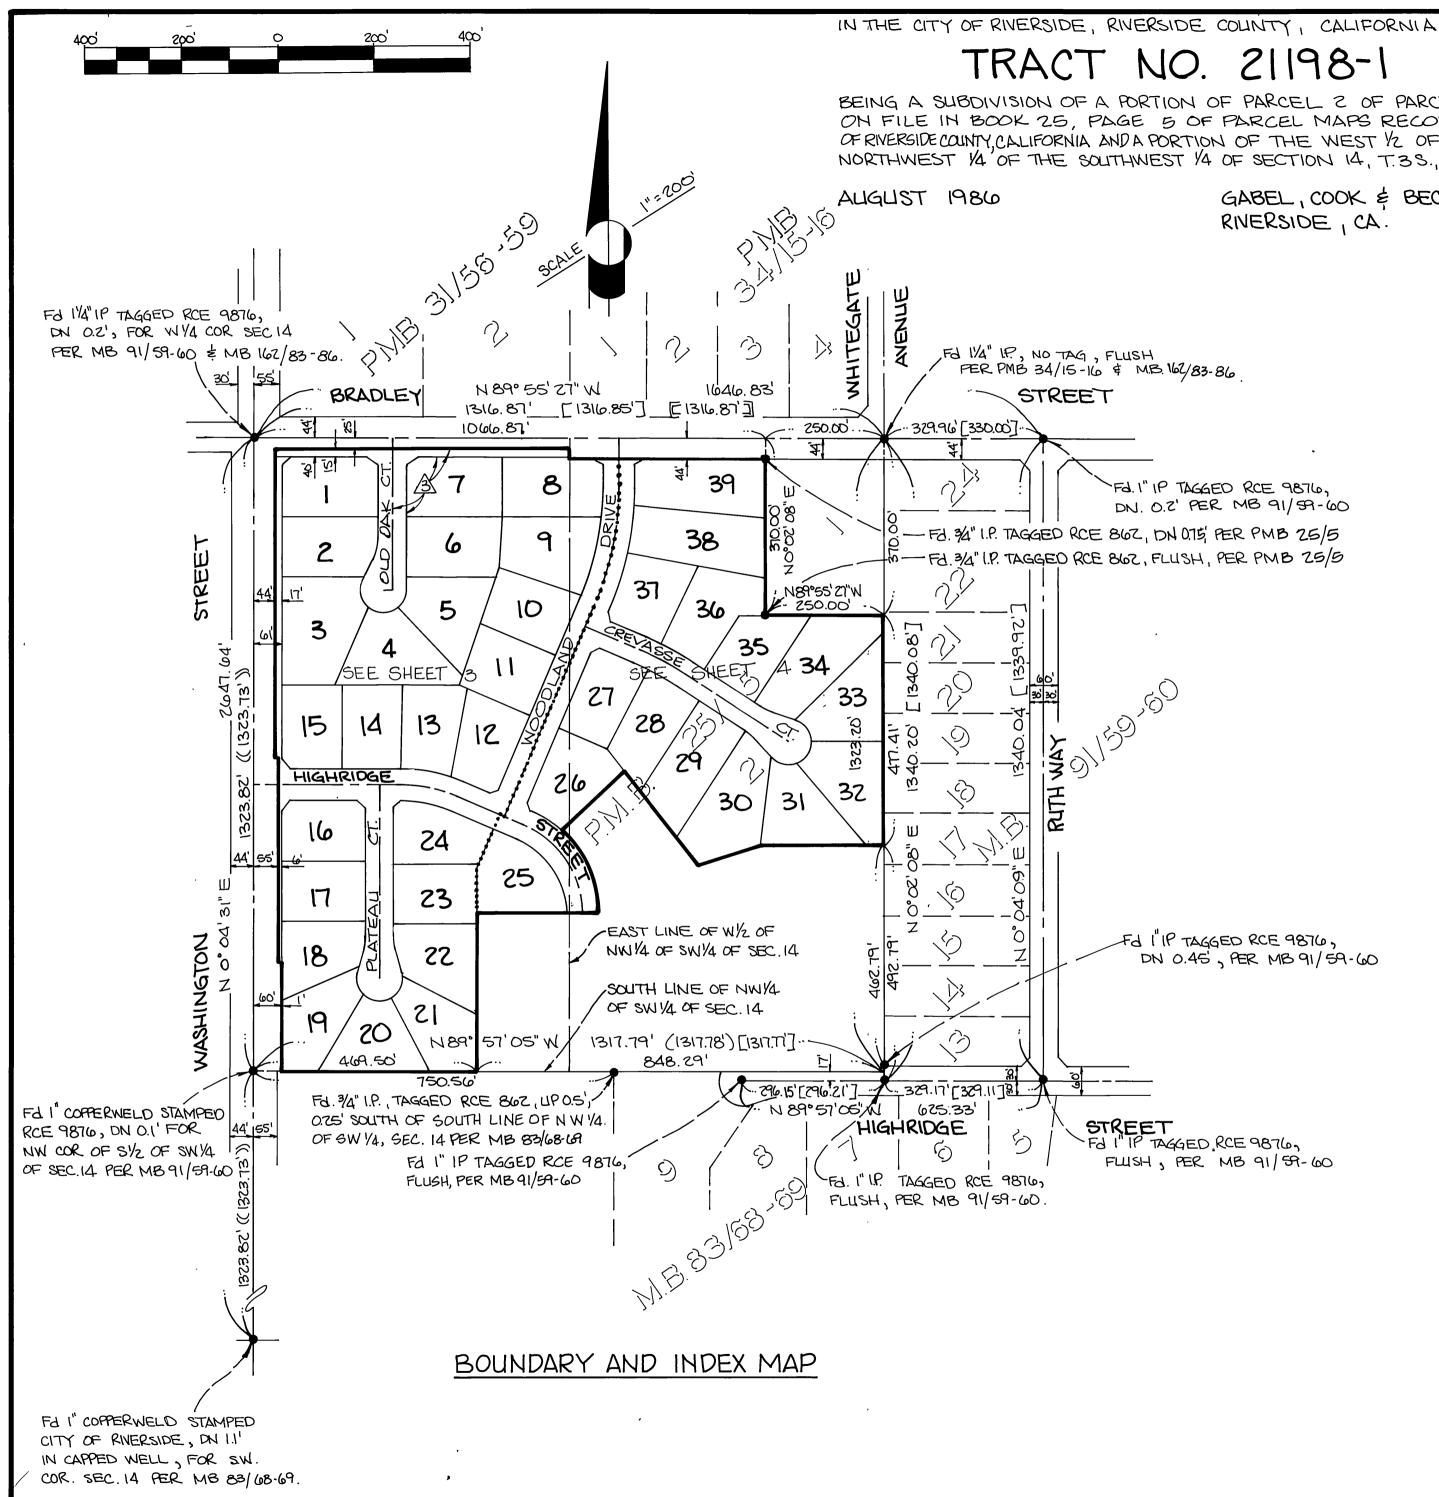

<u>.</u> ດ 0  $\boldsymbol{\omega}$ တ

Ζ

# TRACT NO. 21198-1

BEING A SUBDIVISION OF A PORTION OF PARCEL 2 OF PARCEL MAP ON FILE IN BOOK 25, PAGE 5 OF PARCEL MAPS RECORDS OF RIVERSIDE COUNTY, CALIFORNIA AND A PORTION OF THE WEST 1/2 OF THE NORTHWEST 1/4 OF THE SOLITHWEST 1/4 OF SECTION 14, T.3S., R.5W. S.B.M.

> GABEL, COOK & BECKLUND, INC. RIVERSIDE , CA.

Fd. I" IP TAGGED RCE 9876. DN. 0.2' PER MB 91/59-60 -FJ. 34" I.P. TAGGED RCE 862, DN 0.75' PER PMB 25/5 FJ. 3/4" I.P. TAGGED RCE 862, FLUSH, PER PMB 25/5

> FJ I"IP TAGGED RCE 9876, DN 0.45, PER MB 91/59-60

STREET For I'TP TAGGED RCE 9876. FUISH, PER MB 91/59-60


## ENGINEER'S NOTES:


- 1. BASIS OF BEARINGS IS THE CENTERLINE OF BRADLEY STREET BEING N 89°55'27" W AS SHOWN ON M.B. 162 /83-86 RECORDS OF RIVERSIDE COUNTY, CALIFORNIA.
- INDICATES FOUND MONUMENTS AS NOTED. г.
- 3. O INDICATES SET 1" O.D. IRON PIPE, WITH PLASTIC PLUG STAMPED RCE 21740, UNLESS OTHERWISE NOTED.
- 4. SET 1" O.D. IRON PIPE W/PLAS. PLUG STAMPED RCE 21740, FLUGH AT ALLREAR LOT CORNERS & ANGLE POINTS IN LOT LINES, UNLESS OTHERWISE NOTED
- 5. SET BRASS PIN & TAG RCE 21740 IN TOP OF CURB AT ALL SIDE LOT LINES PROJECTED, UNLESS OTHERWISE NOTED.
- 6.() INDICATES RECORD DATA PER PMB 25/5, RIV. CO. REC., UNLESS OTHERWISE NOTED.
- 7. ( )) INDICATES RECORD DATA PER M.B. 83/68-69, RW. CO. REC.
- 8. [ ] INDICATES RECORD DATA PER M.B. 91/59-60, RW. CO. REC.
- 9. [ ] INDICATES RECORD DATA PER M.B. 162/83.86, RIV. CO. REC.
- 10. THIS TRACT CONTAINS 26.71 GROSS ACRES.

## EASEMENT NOTES:


- 1. RIGHT-OF-WAY RESERVED TO THE RIVERSIDE CANAL COMPANY AND THE RIVERSIDE WATER COMPANY, THEIR SLICCESSORS AND ASSIGNS, FOR WATER DITCHES, PIPELINES FLUMES AND INCIDENTAL PURPOSES PER DEEDS RECORDED 26 APRIL 1882 IN BK. 28 PG. 635 AND 14 AUGUST 1885 IN BK. 42 PGS. 294 & 295, RESPECTIVELY, OF DEEDS, SAN BERNARDIND CO. REC. THE EXACT LOCATION THEREOF NOT BEING DISCLOSED BY THE RECORDS.
- 2. EASEMENT IN FAVOR OF H.M. BRADLEY, ET. AL., FOR PIPELINES, DITCHES, CANALS OR CONDUIT FOR STORM WATER AND INCIDENTAL PURPOSES PER INSTRUMENT RECORDED 13 DECEMBER 1907 IN BK. 254 PG. 135, REC. RIV. CO., THE EXACT LOCATION THEREOF NOT BEING DISCLOSED BY THE RECORDS
- 3 EASEMENT AND RIGHT-OF-WAY IN FAVOR OF THE CITY OF RIVERSIDE FOR PUBLIC STREET AND HIGHWAY PURPOSES PER INSTRUMENT No. 302615 RECORDED NOVEMBER 26,1986, O.R. RIN. CO.


SHEET 2 OF 4 SHEETS

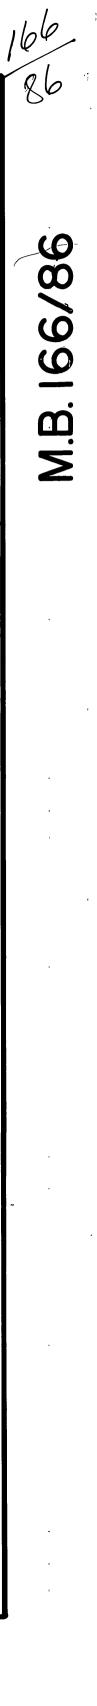


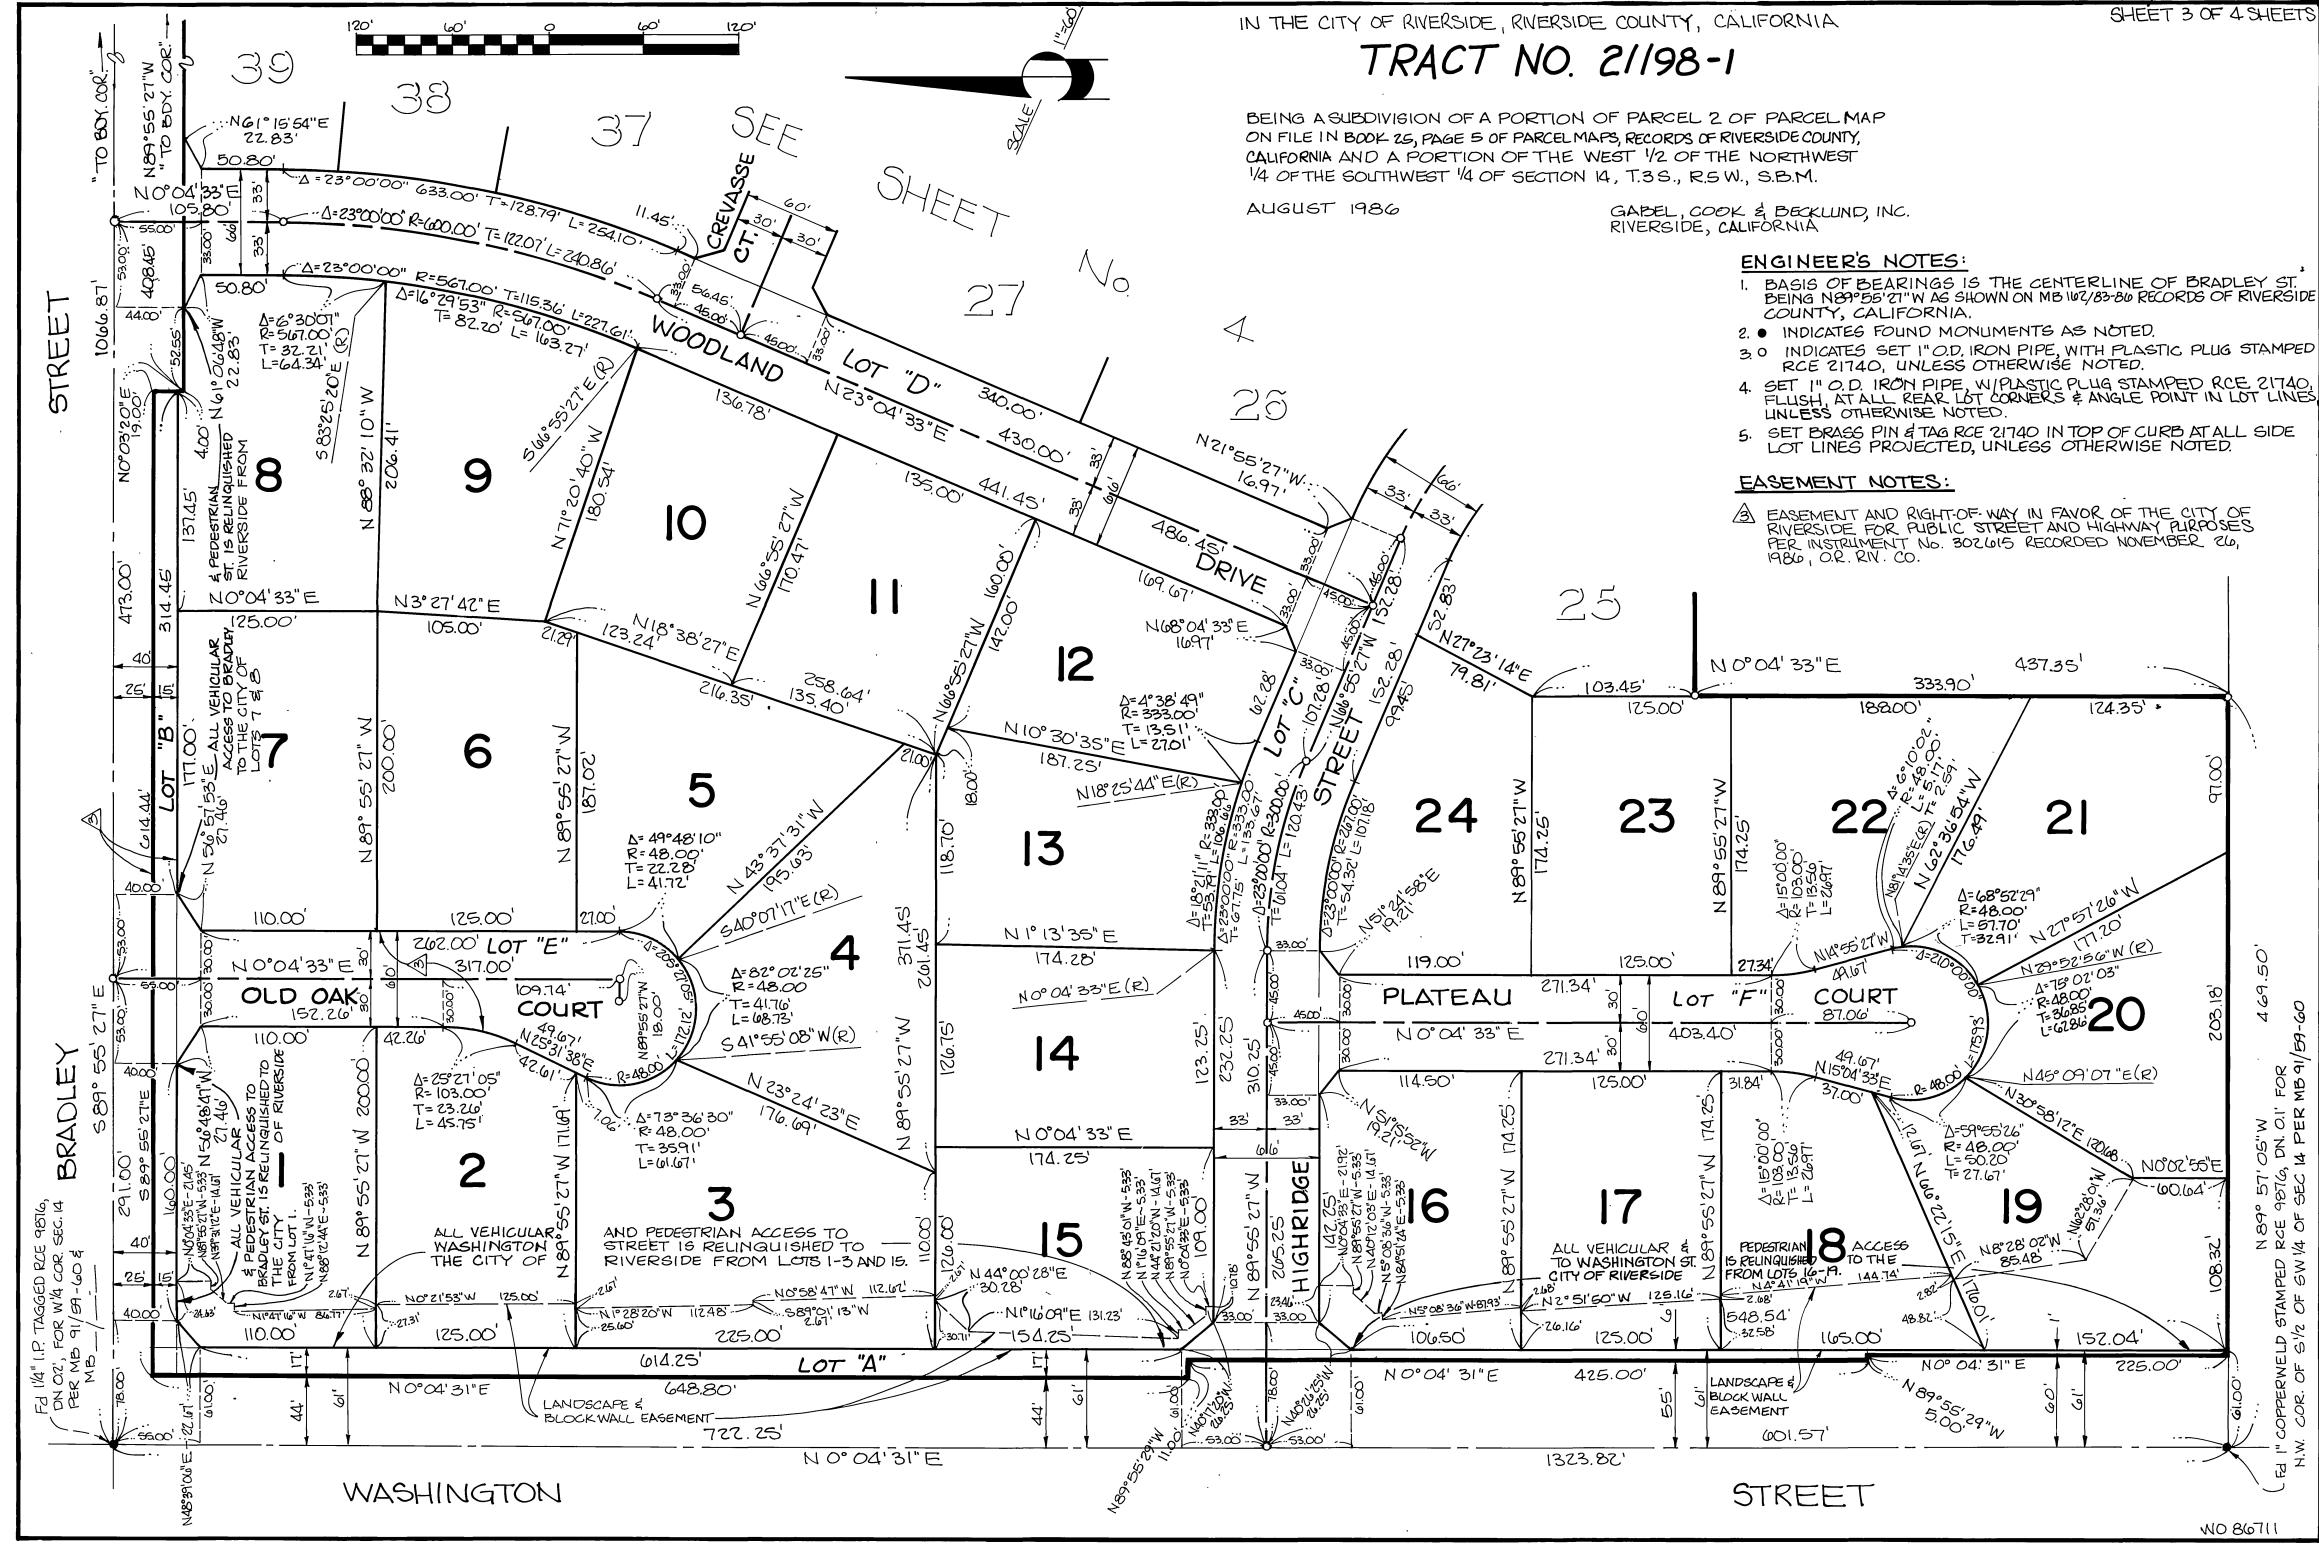


M.B. 166/ 87

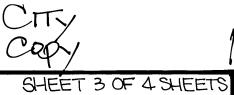

 

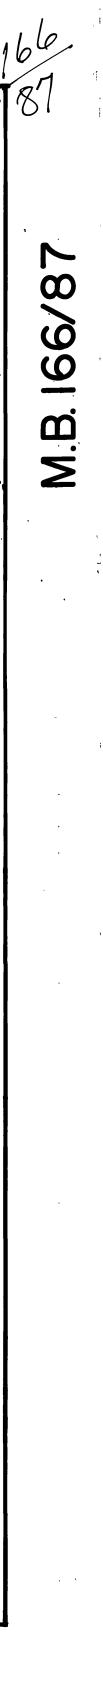

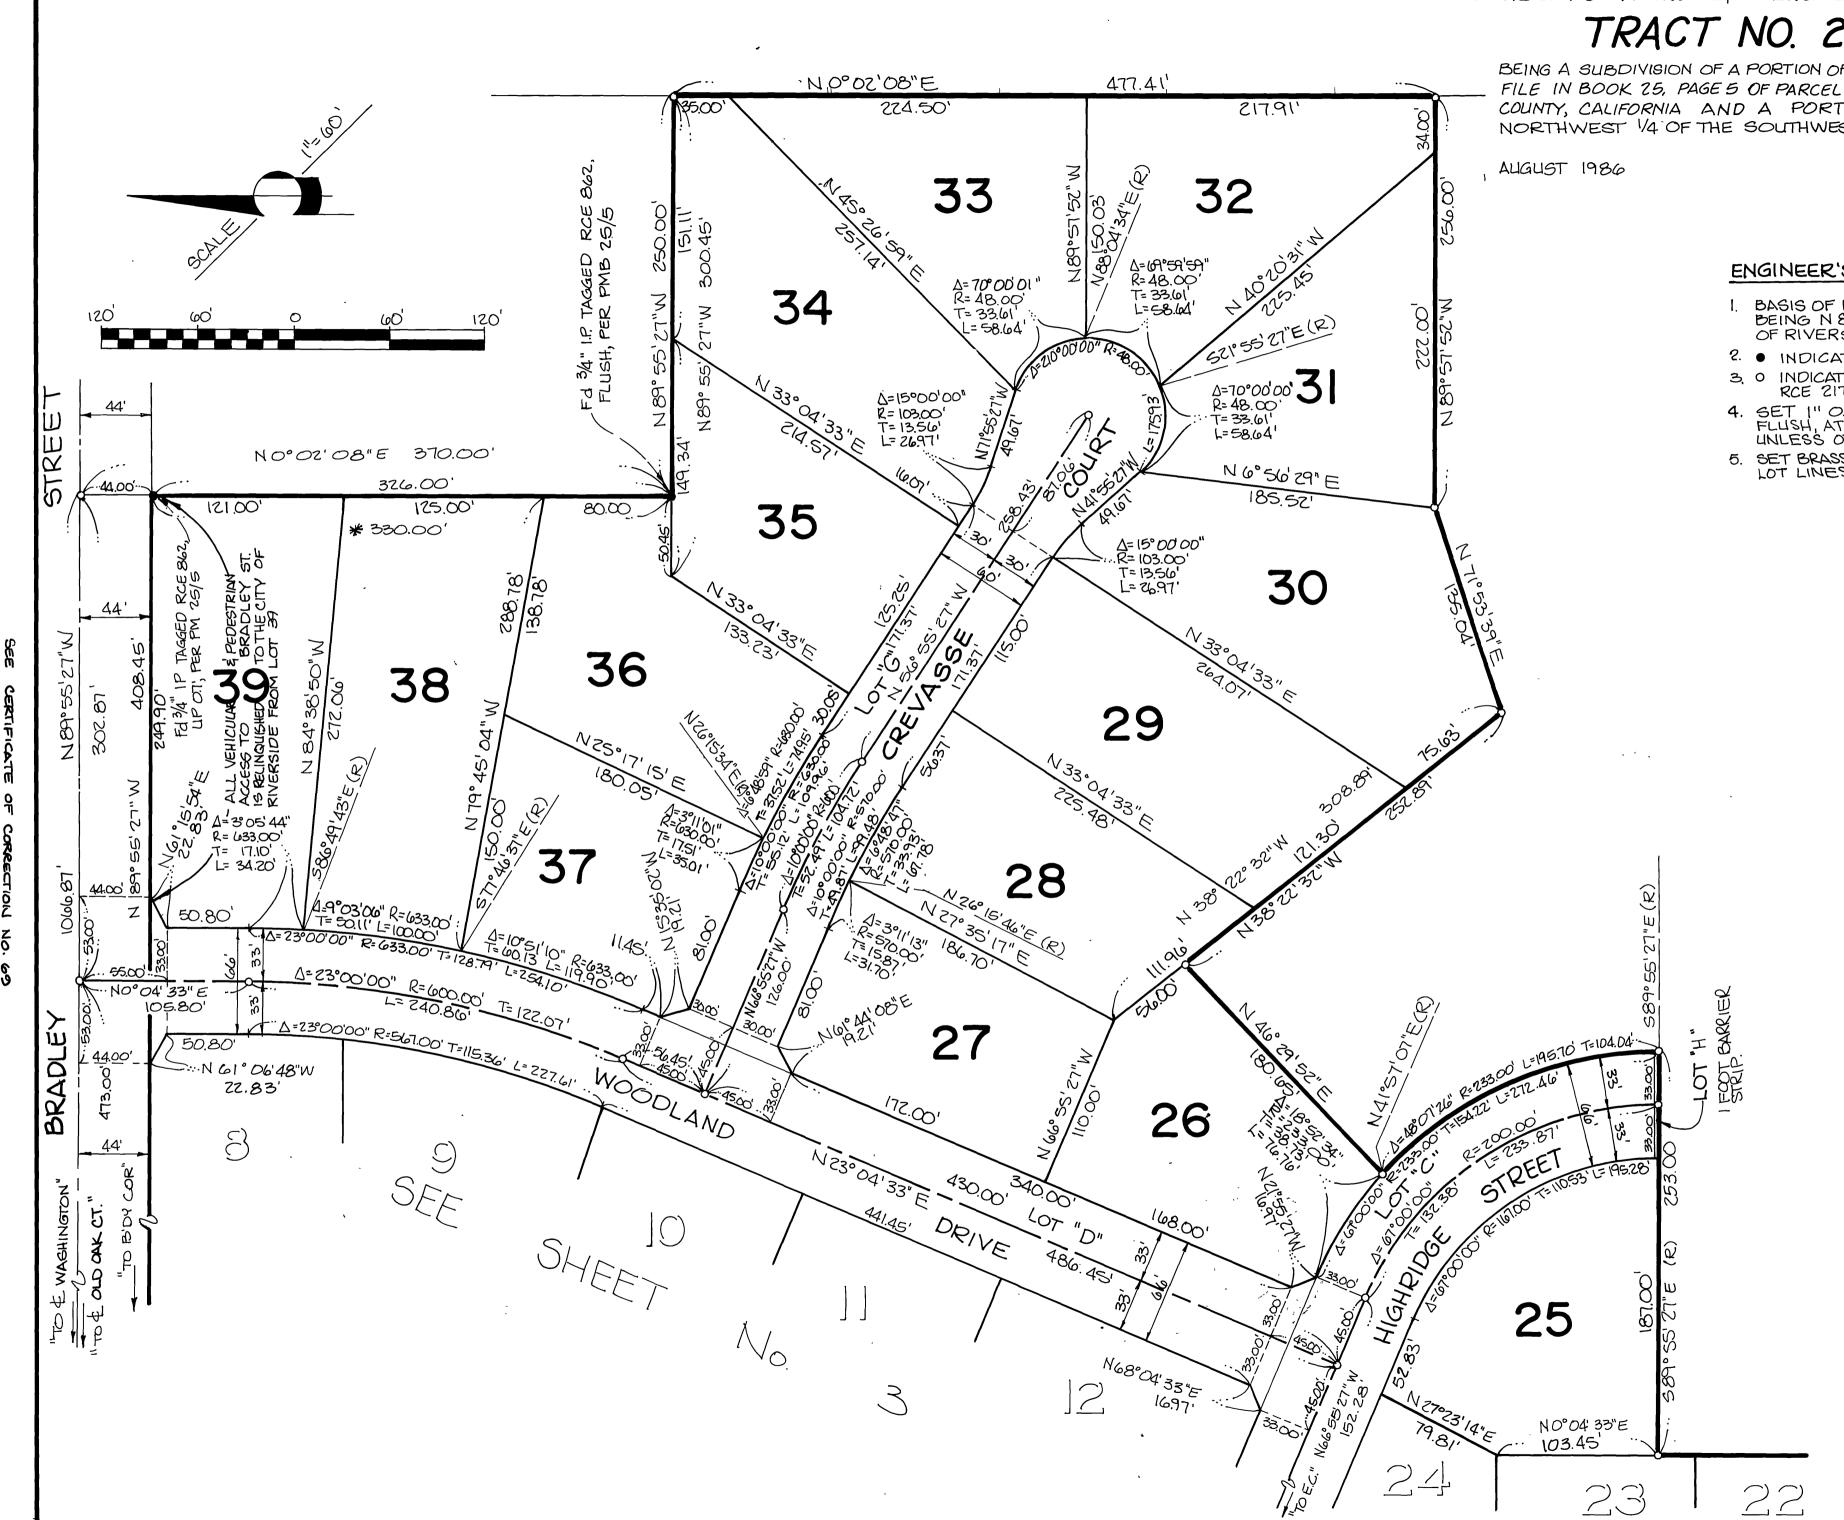

3-17-89, Š 8 687 , 0.R 26

8

M.B. 166/88



TRACT NO. 2/198-1

BEING A SUBDIVISION OF A PORTION OF PARCEL 2 OF PARCEL MAP ON FILE IN BOOK 25, PAGE 5 OF PARCEL MAPS, RECORDS OF 'RIVERSIDE COUNTY, CALIFORNIA AND A PORTION OF THE WEST 1/2 OF THE NORTHWEST 1/4 OF THE SOUTHWEST 1/4 OF SECTION 14, T.3 S, R5W, SBM.

> GABEL, COOK & BECKLUND, INC. RIVERSIDE, CALIFORNIA

### ENGINEER'S NOTES:

- 1. BASIS OF BEARINGS IS THE CENTERLINE OF BRADLEY STREET BEING N 89° 55' 27"W AS SHOWN ON MB 162/83-86 RECORDS OF RIVERSIDE COUNTY, CALIFORNIA.
- 2. INDICATES FOUND MONUMENTS AS NOTED.
- 3. 0 INDICATES SET 1" O.D. IRON PIPE, WITH PLASTIC PLUG GTAMPED RCE 21740, FLUGH UNESS OTHERWISE NOTED.
- 4. SET 1" O.D. IRON PIPE, W/PLASTIC PLUG STAMPED RCE 21740, FLUSH, AT ALL REAR LOT CORNERS & ANGLE POINTS IN LOT LINES, UNLESS OTHERWISE NOTED.
- 5. SET BRASS PIN & TAG RCE ZI740 IN TOP OF CURB AT ALL SIDE LOT LINES PROJECTED, UNLESS OTHERWISE NOTED.

