


## EQUIPMENT SCHEDULE


NO.	SIGNAL STANDARD			LUMINAIRE		S.N.S. LEGEND	SIGNAL MOUNTINGS			PPB PHASE	NOTES
	TYPE	H'GHT	M.A.	L.A.	H.P.S.V.		VEHICLE	PEDESTRIAN	AUDIBLE		
(A)	522JA18	22'	18'			MAIN	SV-1-T	SP-1-T(RS)			
(B)	1A(N)	7'					TP-1-T(N)	((C)) (N)	4(N)		DECORATIVE POLE, SEE SPECIAL PROVISIONS
(C)	TYPE 15	30'		10'	250W(N)	UNIVERSITY		SP-1-T(RS)			
(D)	522JA18	22'	18'			MAIN	SV-1-T	SP-1-T(RS)			
(E)	1A(N)	7'					TP-1-T(N)	((C)) (N)	4(N)		★ DECORATIVE POLE, SEE SPECIAL PROVISIONS
(F)	TYPE 15	30'		10'	250W	UNIVERSITY		SP-1-T(RS)			

- NOTES:**
- ((C)) - INDICATES AUDITORY PEDESTRIAN SIGNAL TO BE INSTALLED.  
((C)) INDICATES CUCKOO SOUND.
  - PEDESTRIAN PUSH BUTTONS SHALL BE INSTALLED ON THE POLE IN THE QUADRANT NEAREST THE CROSSWALK SERVING THE PHASE.
  - PEDESTRIAN INDICATIONS SHALL BE L.E.D. COUNTDOWN TYPE.
- (N) = NEW EQUIPMENT TO BE INSTALLED  
(RS) = REMOVE AND SALVAGE EXISTING EQUIPMENT
- ★ - CONTRACTOR SHALL ORDER AN ADDITIONAL POLE AND DELIVER TO THE CITY YARD. (SEE SPECIAL PROVISIONS)

### PHASE DIAGRAM

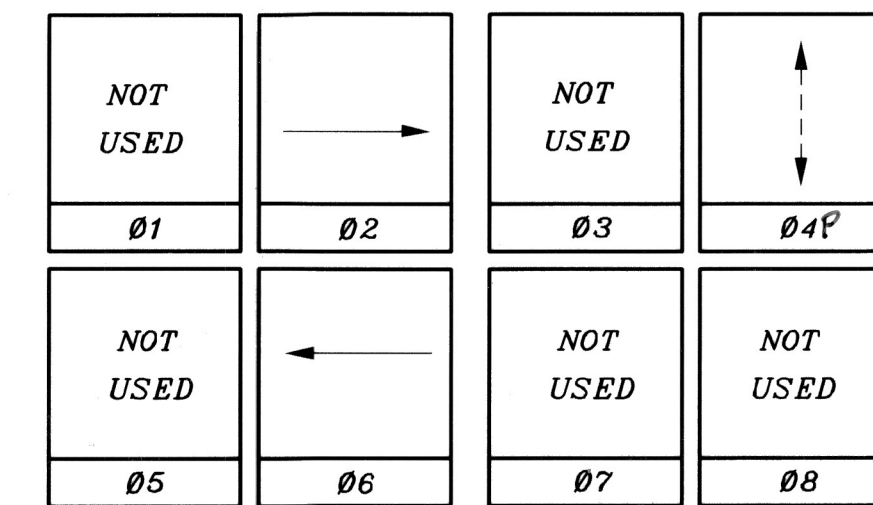

FLASHING OPERATION SHALL BE ALL RED.

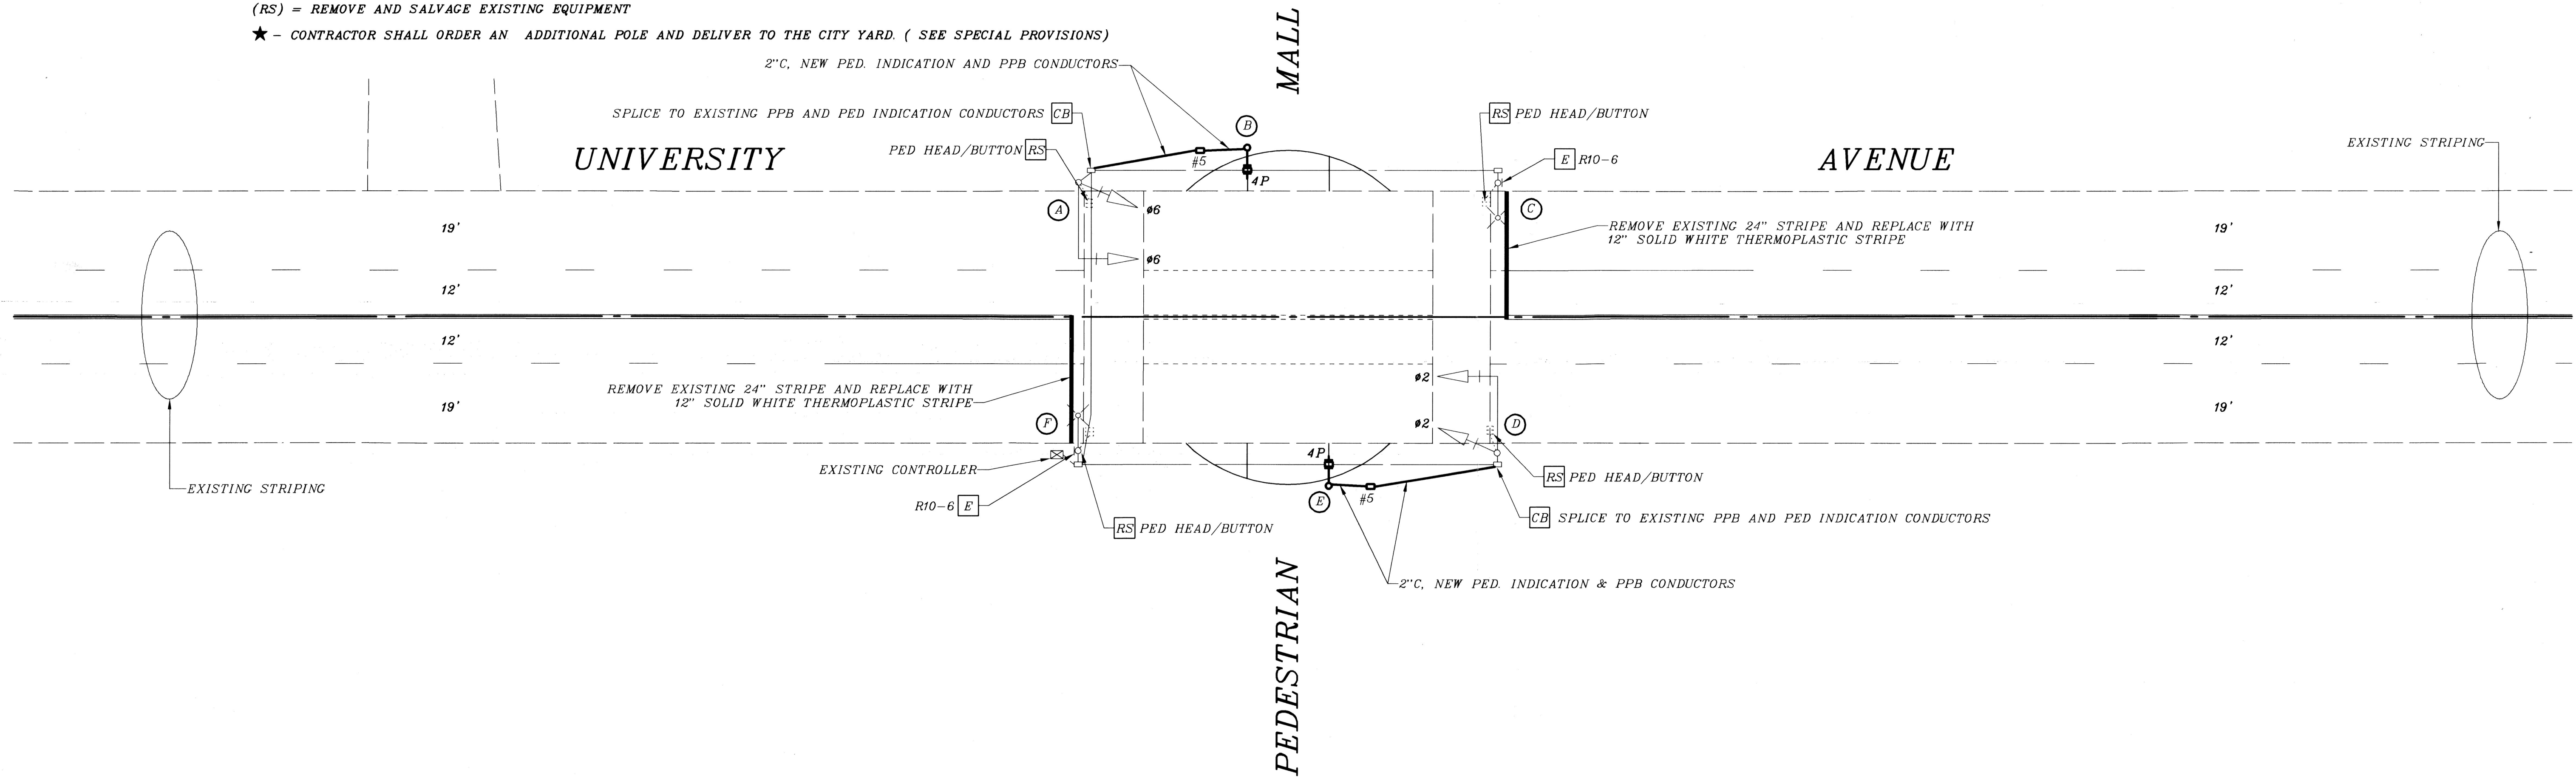

### GENERAL NOTES


- ALL PAVEMENT DELINEATION WORK SHALL BE PERFORMED BY THE CONTRACTOR. REMOVE EXISTING STRIPING BY WET SANDBLASTING.
- ALL NEW STRIPING SHALL BE THERMOPLASTIC.
- ALL EXISTING EQUIPMENT THAT IS REMOVED AND SALVAGED SHALL BE RETURNED TO THE CITY OF RIVERSIDE YARD.
- CONTRACTOR TO REPLACE ANY CONDUCTORS, CONDUIT OR SIGNAL EQUIPMENT DAMAGED DURING CONSTRUCTION.
- CONTRACTOR SHALL PROVIDE AND INSTALL PEDESTRIAN PUSH BUTTON AND PEDESTRIAN INDICATION PLUGS ON POLES "A, C, D AND F".
- THIS PLAN FOR TRAFFIC SIGNAL MODIFICATIONS ONLY. REFER TO IDLA LANDSCAPE ARCHITECT'S PLANS FOR WHEELCHAIR RAMPS, CROSSWALK AND STREET IMPROVEMENTS.
- CONTRACTOR SHALL PAINT ALL EXISTING TO REMAIN TRAFFIC SIGNAL EQUIPMENT PER SPECIAL PROVISIONS
- AT POLES "A", "C", "D", AND "F" THE CONTRACTOR SHALL PLUG THE OPENINGS LEFT FROM THE SALVAGED PEDESTRIAN SIGNAL EQUIPMENT. THE CONTRACTOR SHALL REPAINT THE POLES TO MATCH EXISTING CONDITIONS, TO INCLUDE PAINT THAT MATCHES THE EXISTING MARBELITE POLES.

### CONSTRUCTION NOTES

- RS REMOVE & SALVAGE EXISTING EQUIPMENT
- E EXISTING EQUIPMENT TO REMAIN
- BC INSTALL NEW PULL BOX INTO EXISTING CONDUIT

### PAVEMENT DELINEATION

- INDICATES STRIPING AND PAVEMENT MARKINGS TO BE INSTALLED OR REFRESHED.
- - -** INDICATES STRIPING AND PAVEMENT MARKINGS TO REMAIN.
- INDICATES STRIPING AND PAVEMENT MARKINGS TO BE REMOVED.

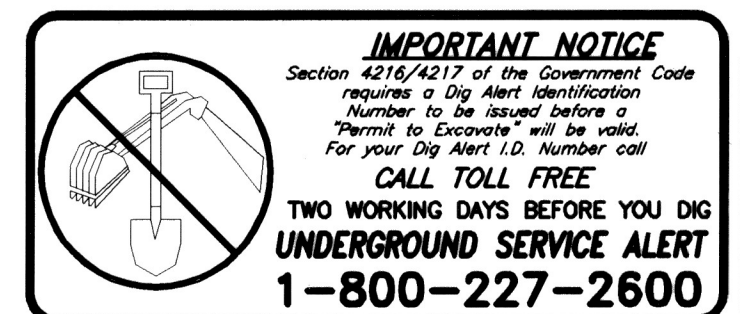

 <b>GILBERT M. HERNANDEZ</b> R.C.E. No. 69170 expires 6-30-08 DATE: Sept 14, 2007	<b>CITY OF RIVERSIDE, CALIFORNIA</b> <b>DEPARTMENT OF PUBLIC WORKS</b>		<b>TRAFFIC SIGNAL MODIFICATION</b> <b>UNIVERSITY AVE.</b> <b>@ MAIN ST.</b> <b>PEDESTRIAN MALL</b>		ACCT. NO. <b>X-122A</b>
	APPROVED BY: <i>[Signature]</i> DATE: 9/17/07 PRINCIPAL ENGINEER: PH ENGINEERING MANAGER: SM TRAFFIC ENGINEER: SM DATE: 9/19/07	APPROVED BY: <i>[Signature]</i> CITY ENGINEER:	SCALE: 1" = 20'		SHEET 1 OF 1 FILE NAME: X122A.DWG