

# 28 North

Map Produced on:  
November 14, 2012



1 inch = 200 feet


### Map Symbolology

- Parcel Line
- ROW, Parcel Line
- Street Centerline
- Private Street Centerline
- Lot Line
- Other Line
- Vacated ROW Line
- ILS Clear Zone
- ROW, No Parcel
- Easements
- Restricted Access Easements

The City of Riverside makes no warranty on the accuracy or content of the data shown on this map. This map shall not be reproduced or distributed. © Copyright 2009, City of Riverside, California

12S	13S
27N	28N
27S	28S

# 28 North

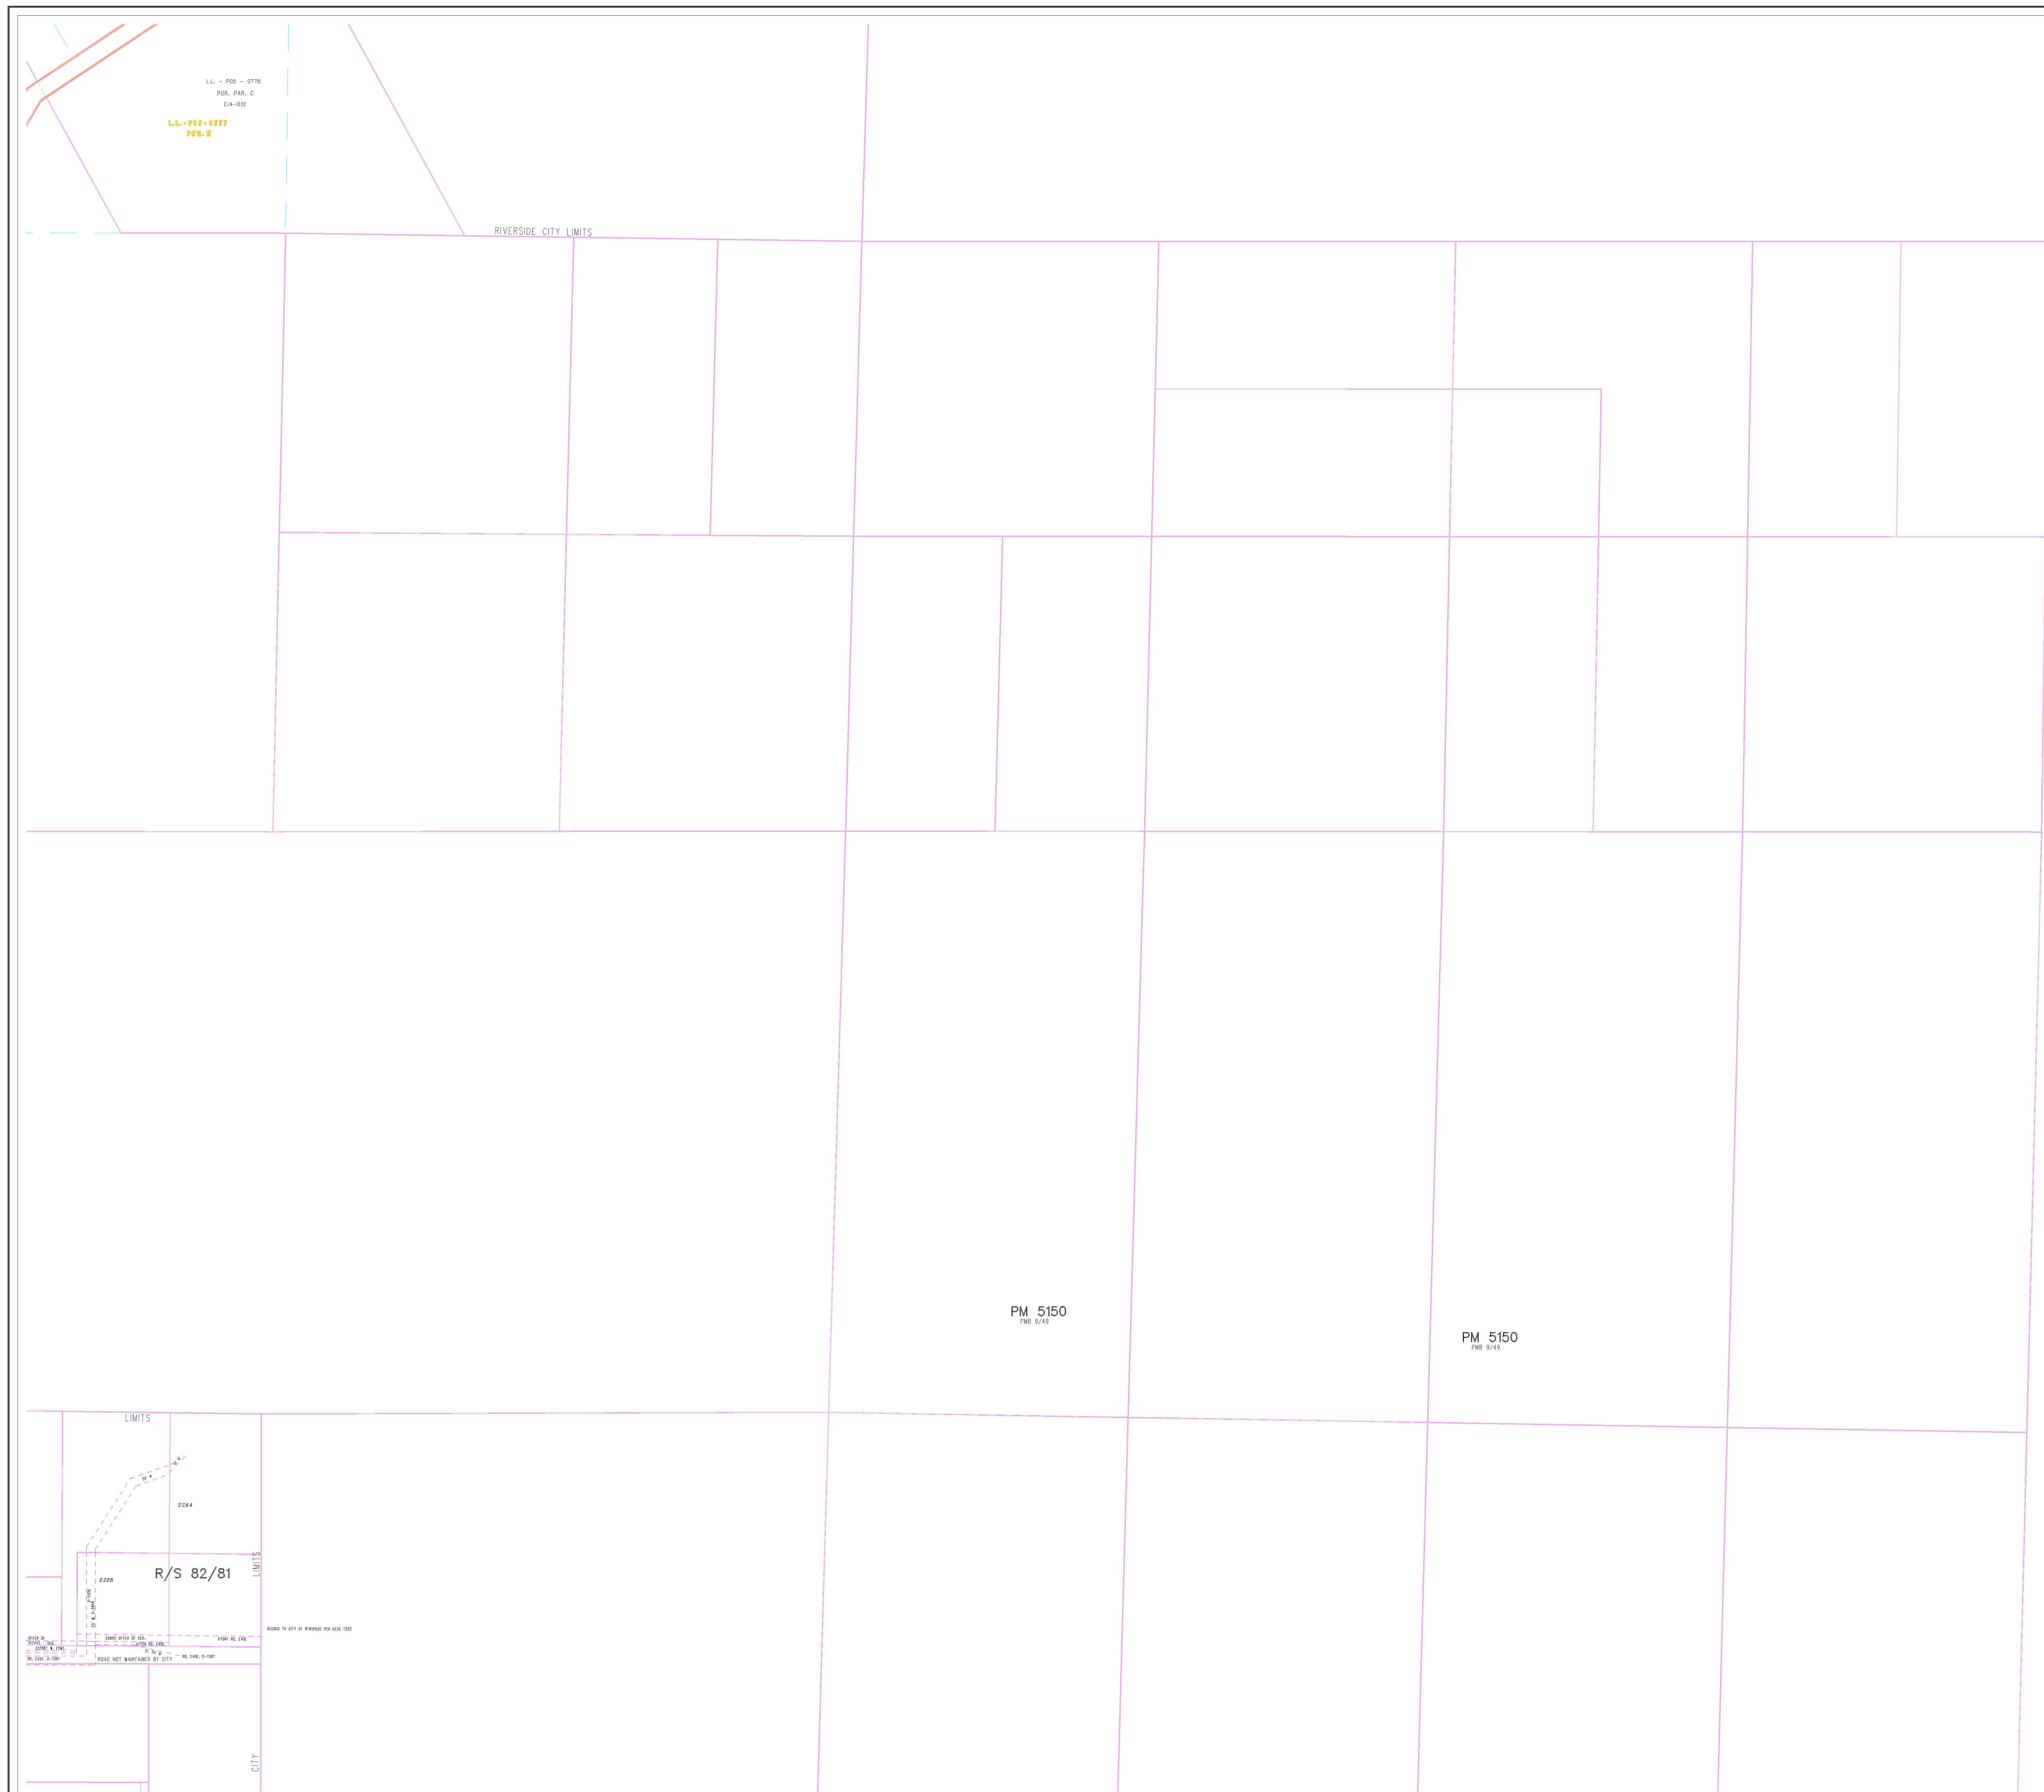

LL - PDS - 078  
PDR, PAR, C  
CA 925  
LL - PDS - 078  
PDR, C

RIVERSIDE CITY LIMITS

PM 5150  
PMB 5/12

PM 5150  
PMB 9/13

R/S 82/81

CITY