


58 South

Map Produced on:
November 14, 2012

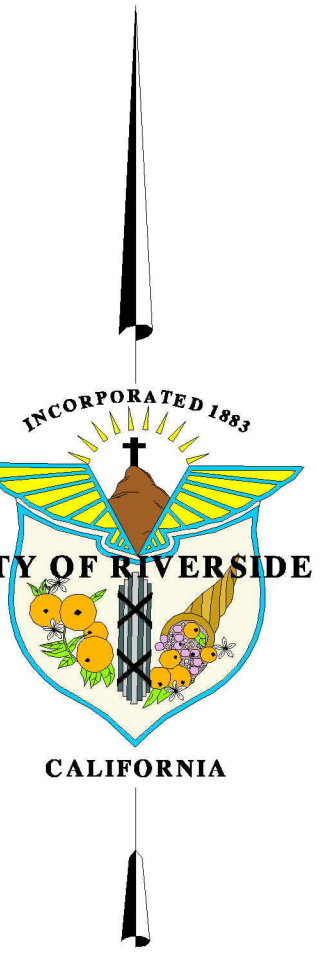

1 inch = 200 feet


Map Symbology

- Parcel Line
- ROW, Parcel Line
- Street Centerline
- Private Street Centerline
- Lot Line
- Other Line
- Vacated ROW Line
- ILS Clear Zone
- ROW, No Parcel
- Easements
- Restricted Access Easements

The City of Riverside makes no warranty on the accuracy or content of the data shown on this map. This map shall not be reproduced or distributed. © Copyright 2009, City of Riverside, California

57N	58N	59N
57S	58S	59S
72N	73N	74N

58 South

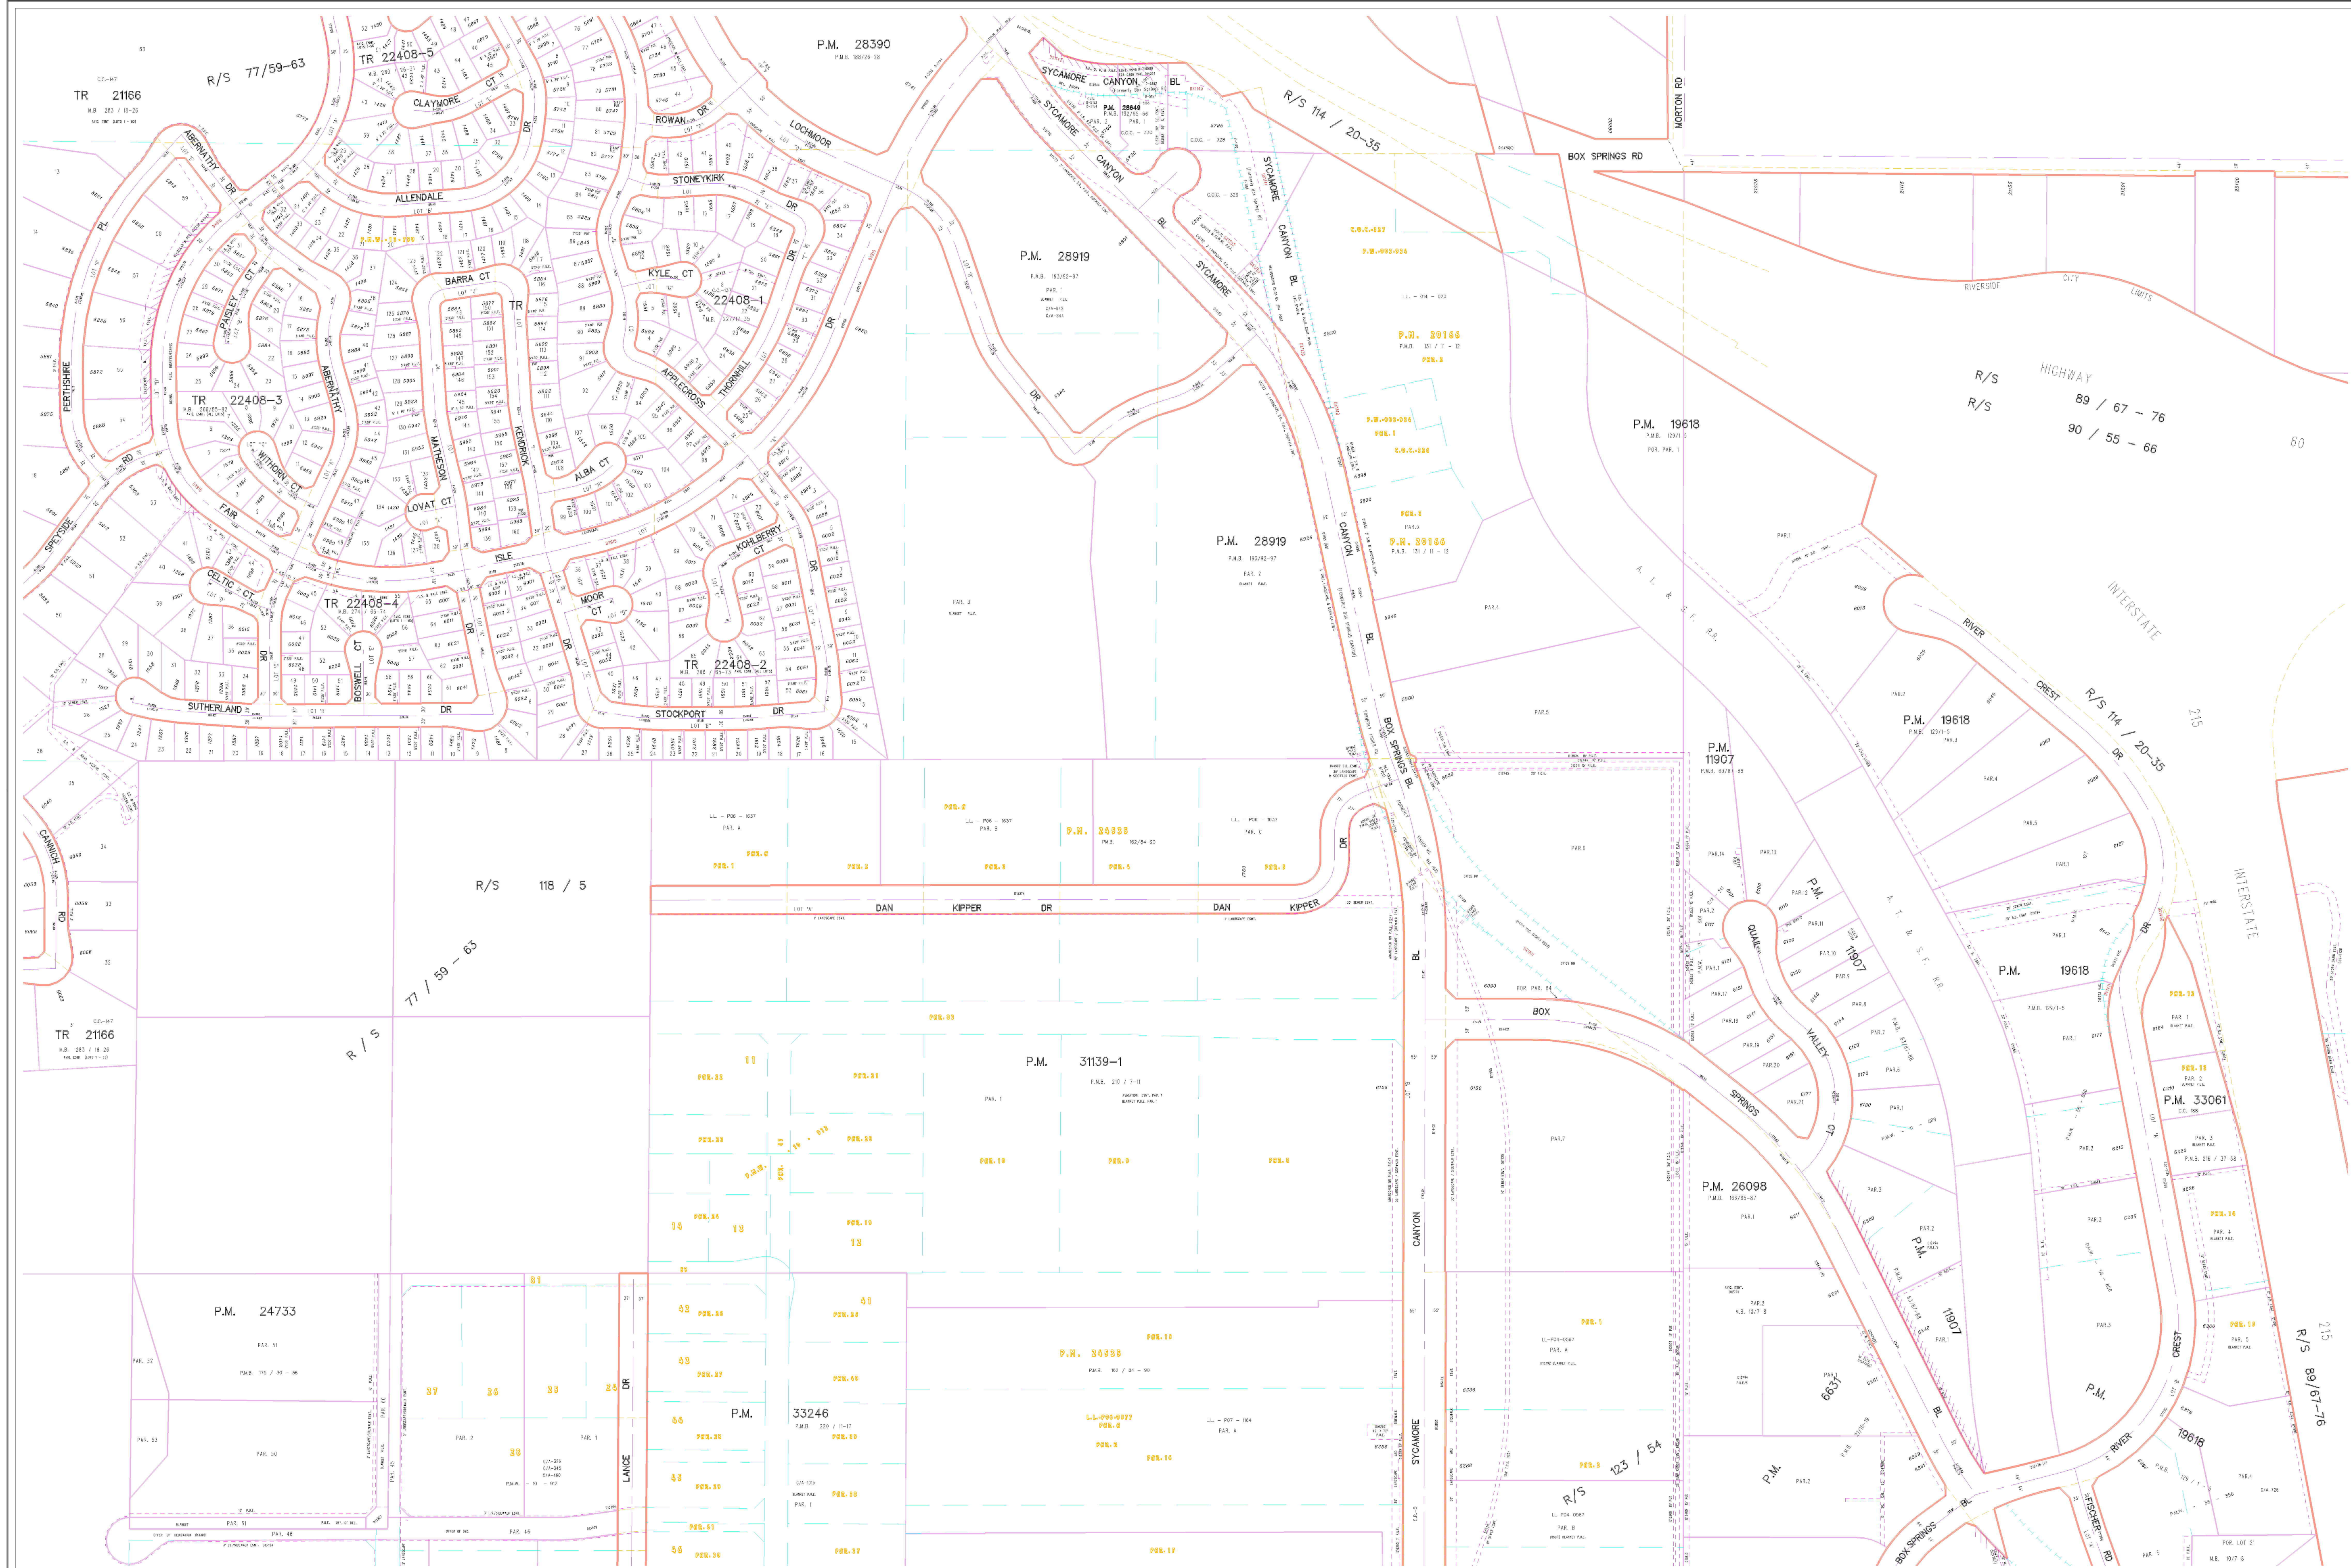

TR 21166
M.B. 283 / 18-26
M.C. 104 / 011-1-10

R/S 77/59-63

P.M. 28390
P.M.B. 183/18-26

R/S 114 / 20-35

P.M. 28919
P.M.B. 183/18-26

P.M. 30188
P.M.B. 131 / 11-12

P.M. 19618
P.M.B. 129/1-5

R/S 89 / 67-76
R/S 90 / 55-66

P.M. 28919
P.M.B. 183/18-26

P.M. 11907
P.M.B. 63/61-60

P.M. 19618
P.M.B. 129/1-5

R/S 118 / 5

R/S 77 / 59-63

P.M. 31139-1
P.M.B. 210 / 7-11

P.M. 26098
P.M.B. 186/18-17

P.M. 24733
P.M.B. 175 / 30-36

P.M. 33246
P.M.B. 129 / 11-11

P.M. 34988
P.M.B. 102 / 84-80

P.M. 11907
P.M.B. 63/61-60

P.M. 33061
P.M.B. 276 / 27-28

R/S 123 / 54

R/S 89/67-76