

88 North

Map Produced on:
November 14, 2012



1 inch = 200 feet



Map Symbology

- Parcel Line
- ROW, Parcel Line
- Street Centerline
- Private Street Centerline
- Lot Line
- Other Line
- Vacated ROW Line
- ILS Clear Zone
- ROW, No Parcel
- Easements
- Restricted Access Easements

The City of Riverside makes no warranty on the accuracy or content of the data shown on this map. This map shall not be reproduced or distributed. © Copyright 2009, City of Riverside, California

72S	73S	74S
87N	88N	
87S	88S	

88 North

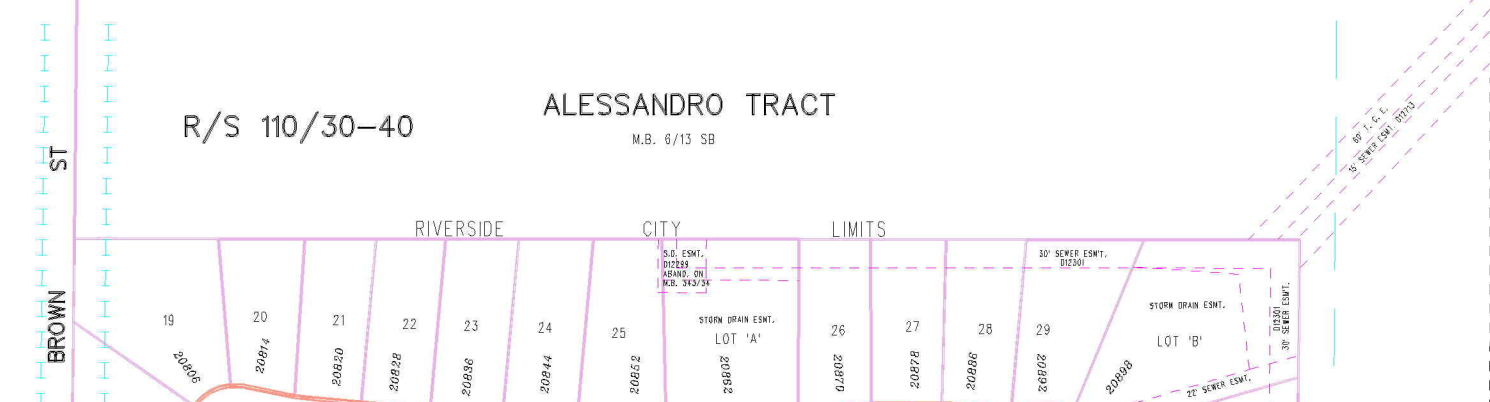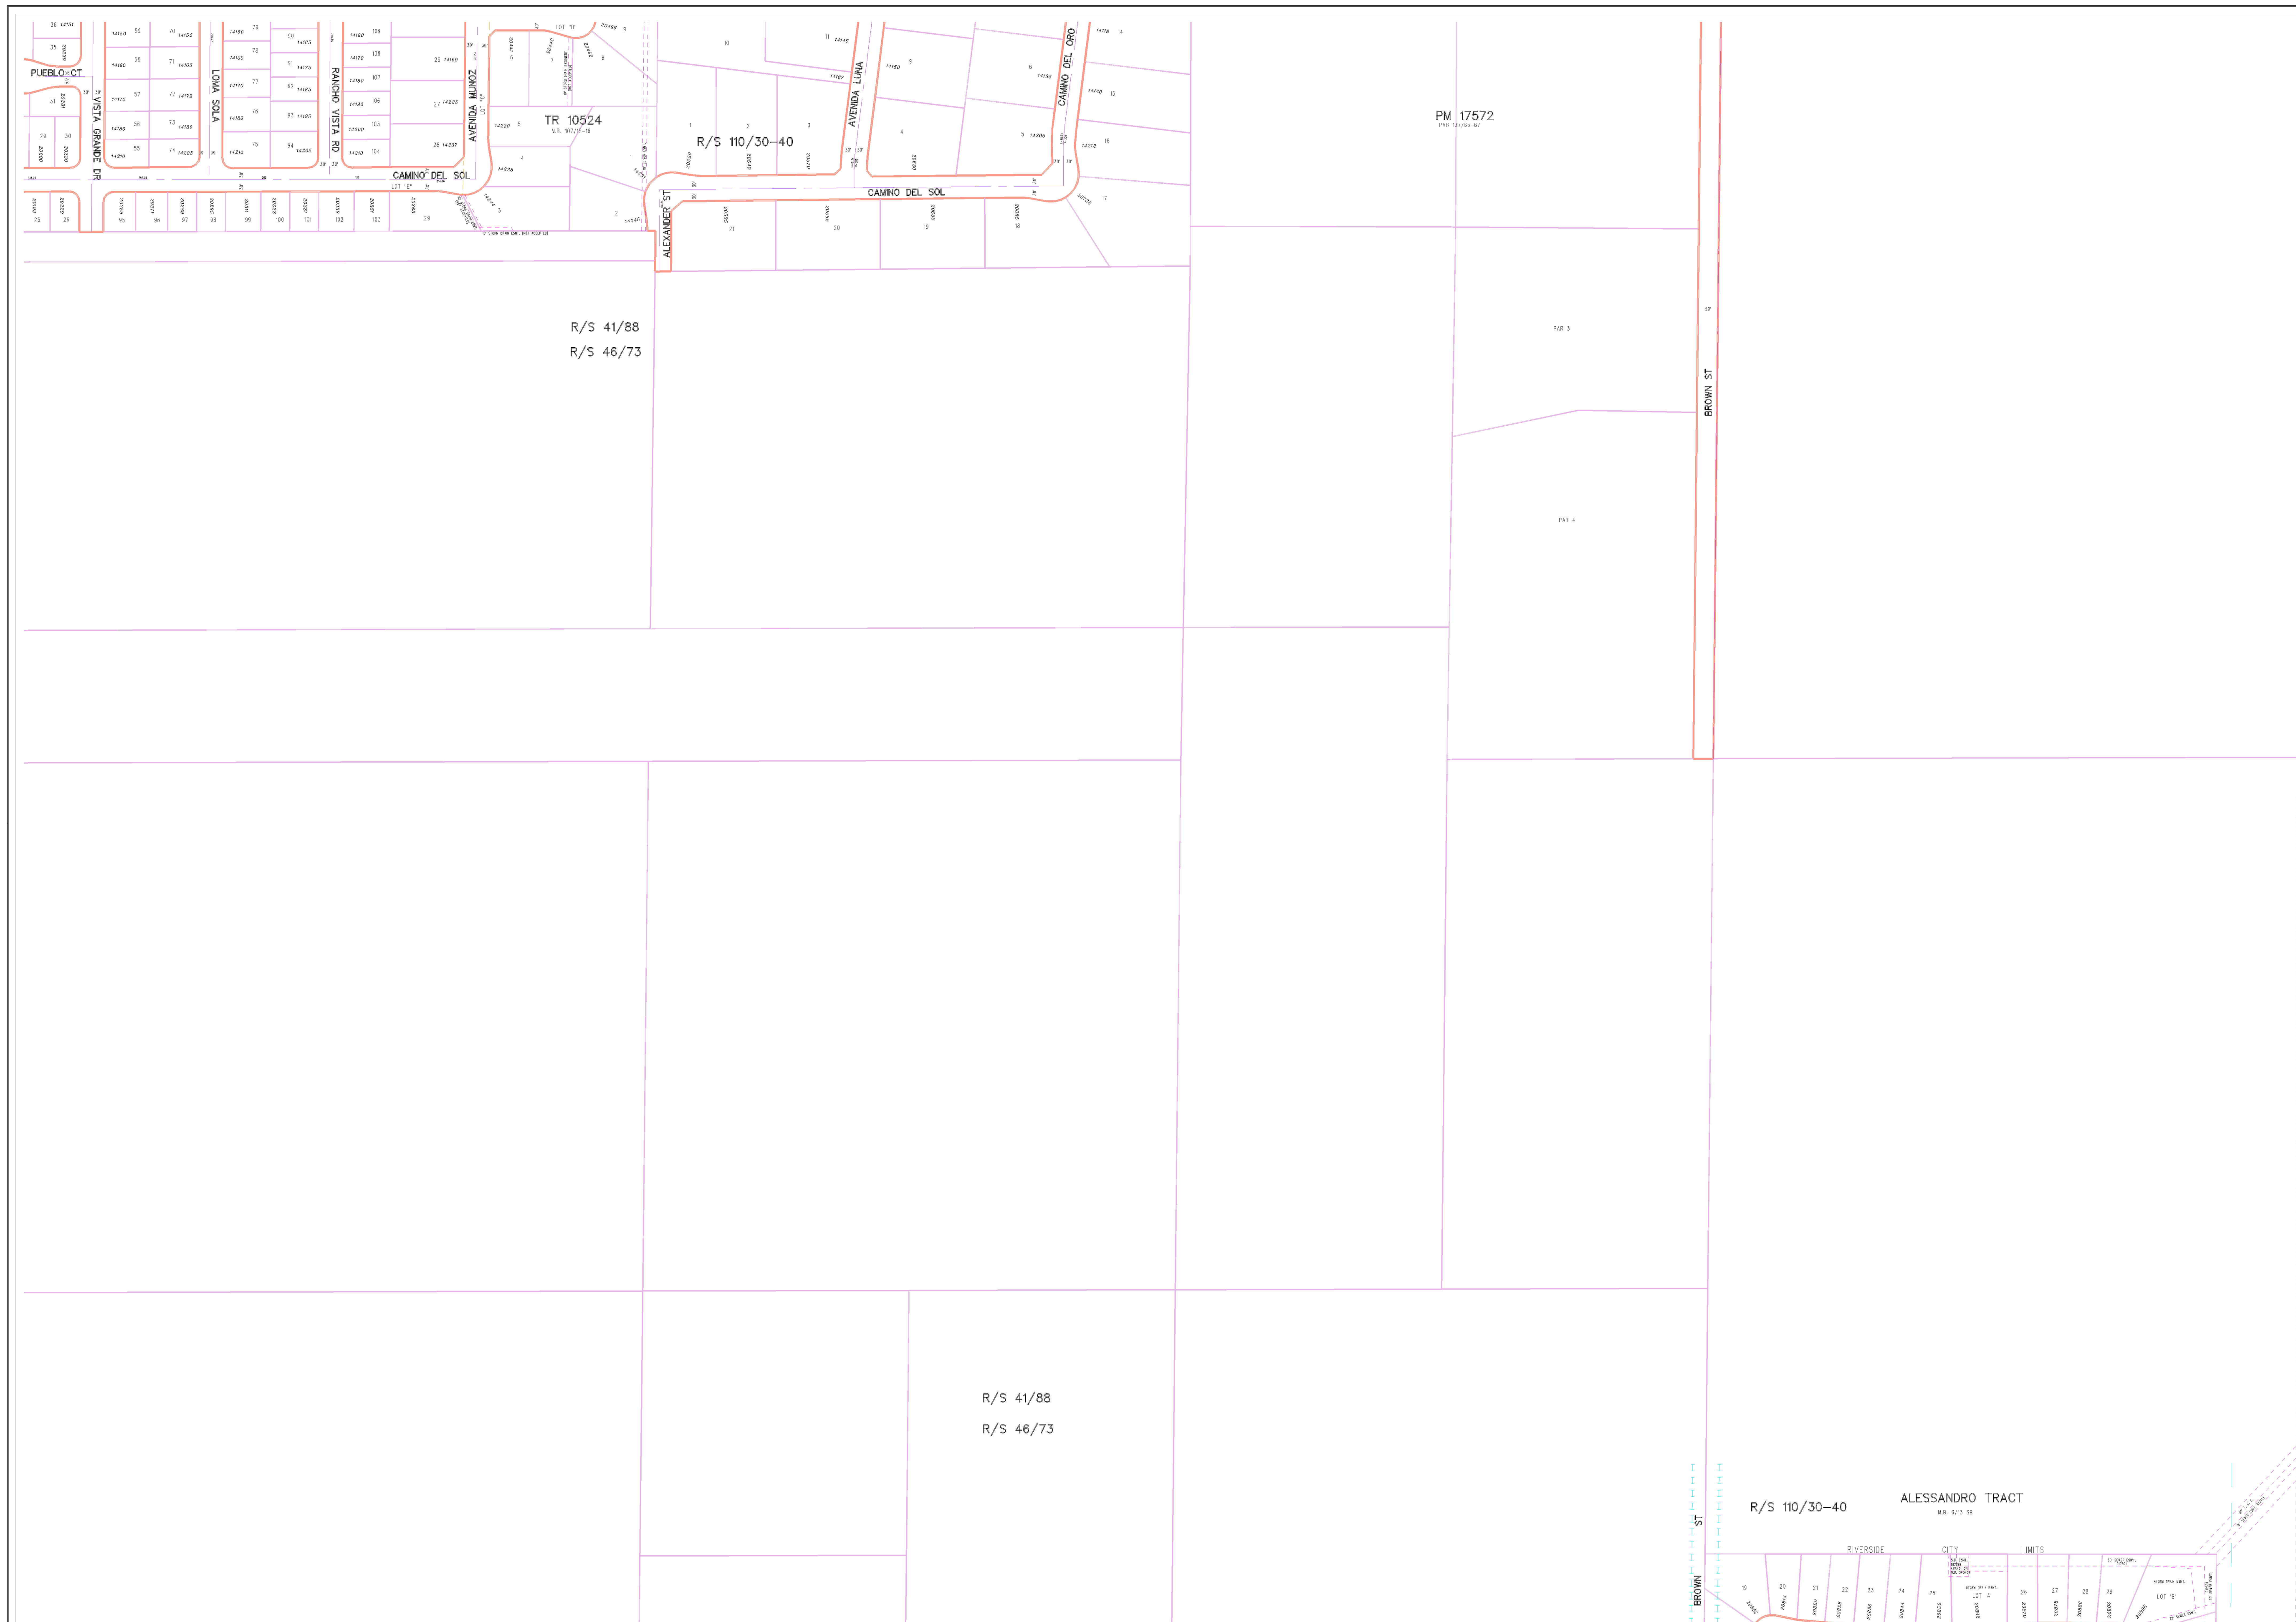

R/S 41/88
R/S 46/73

R/S 110/30-40
ALESSANDRO TRACT
M.B. 6/13 58

PM 17572
PWS 13/15-07

R/S 41/88
R/S 46/73