


93 North

Map Produced on:
November 14, 2012

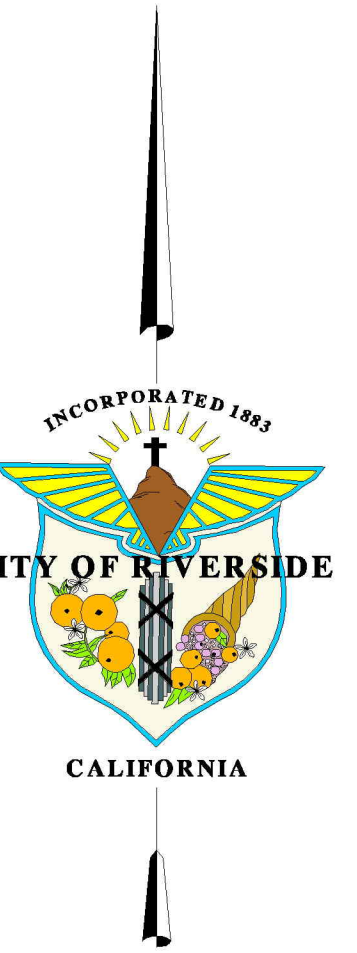

1 inch = 200 feet


Map Symbology

- Parcel Line
- ROW, Parcel Line
- Street Centerline
- Private Street Centerline
- Lot Line
- Other Line
- Vacated ROW Line
- ILS Clear Zone
- ROW, No Parcel
- Easements
- Restricted Access Easements

The City of Riverside makes no warranty on the accuracy or content of the data shown on this map. This map shall not be reproduced or distributed. © Copyright 2009, City of Riverside, California

77S	78S	79S
	93N	94N
	93S	94S

93 North

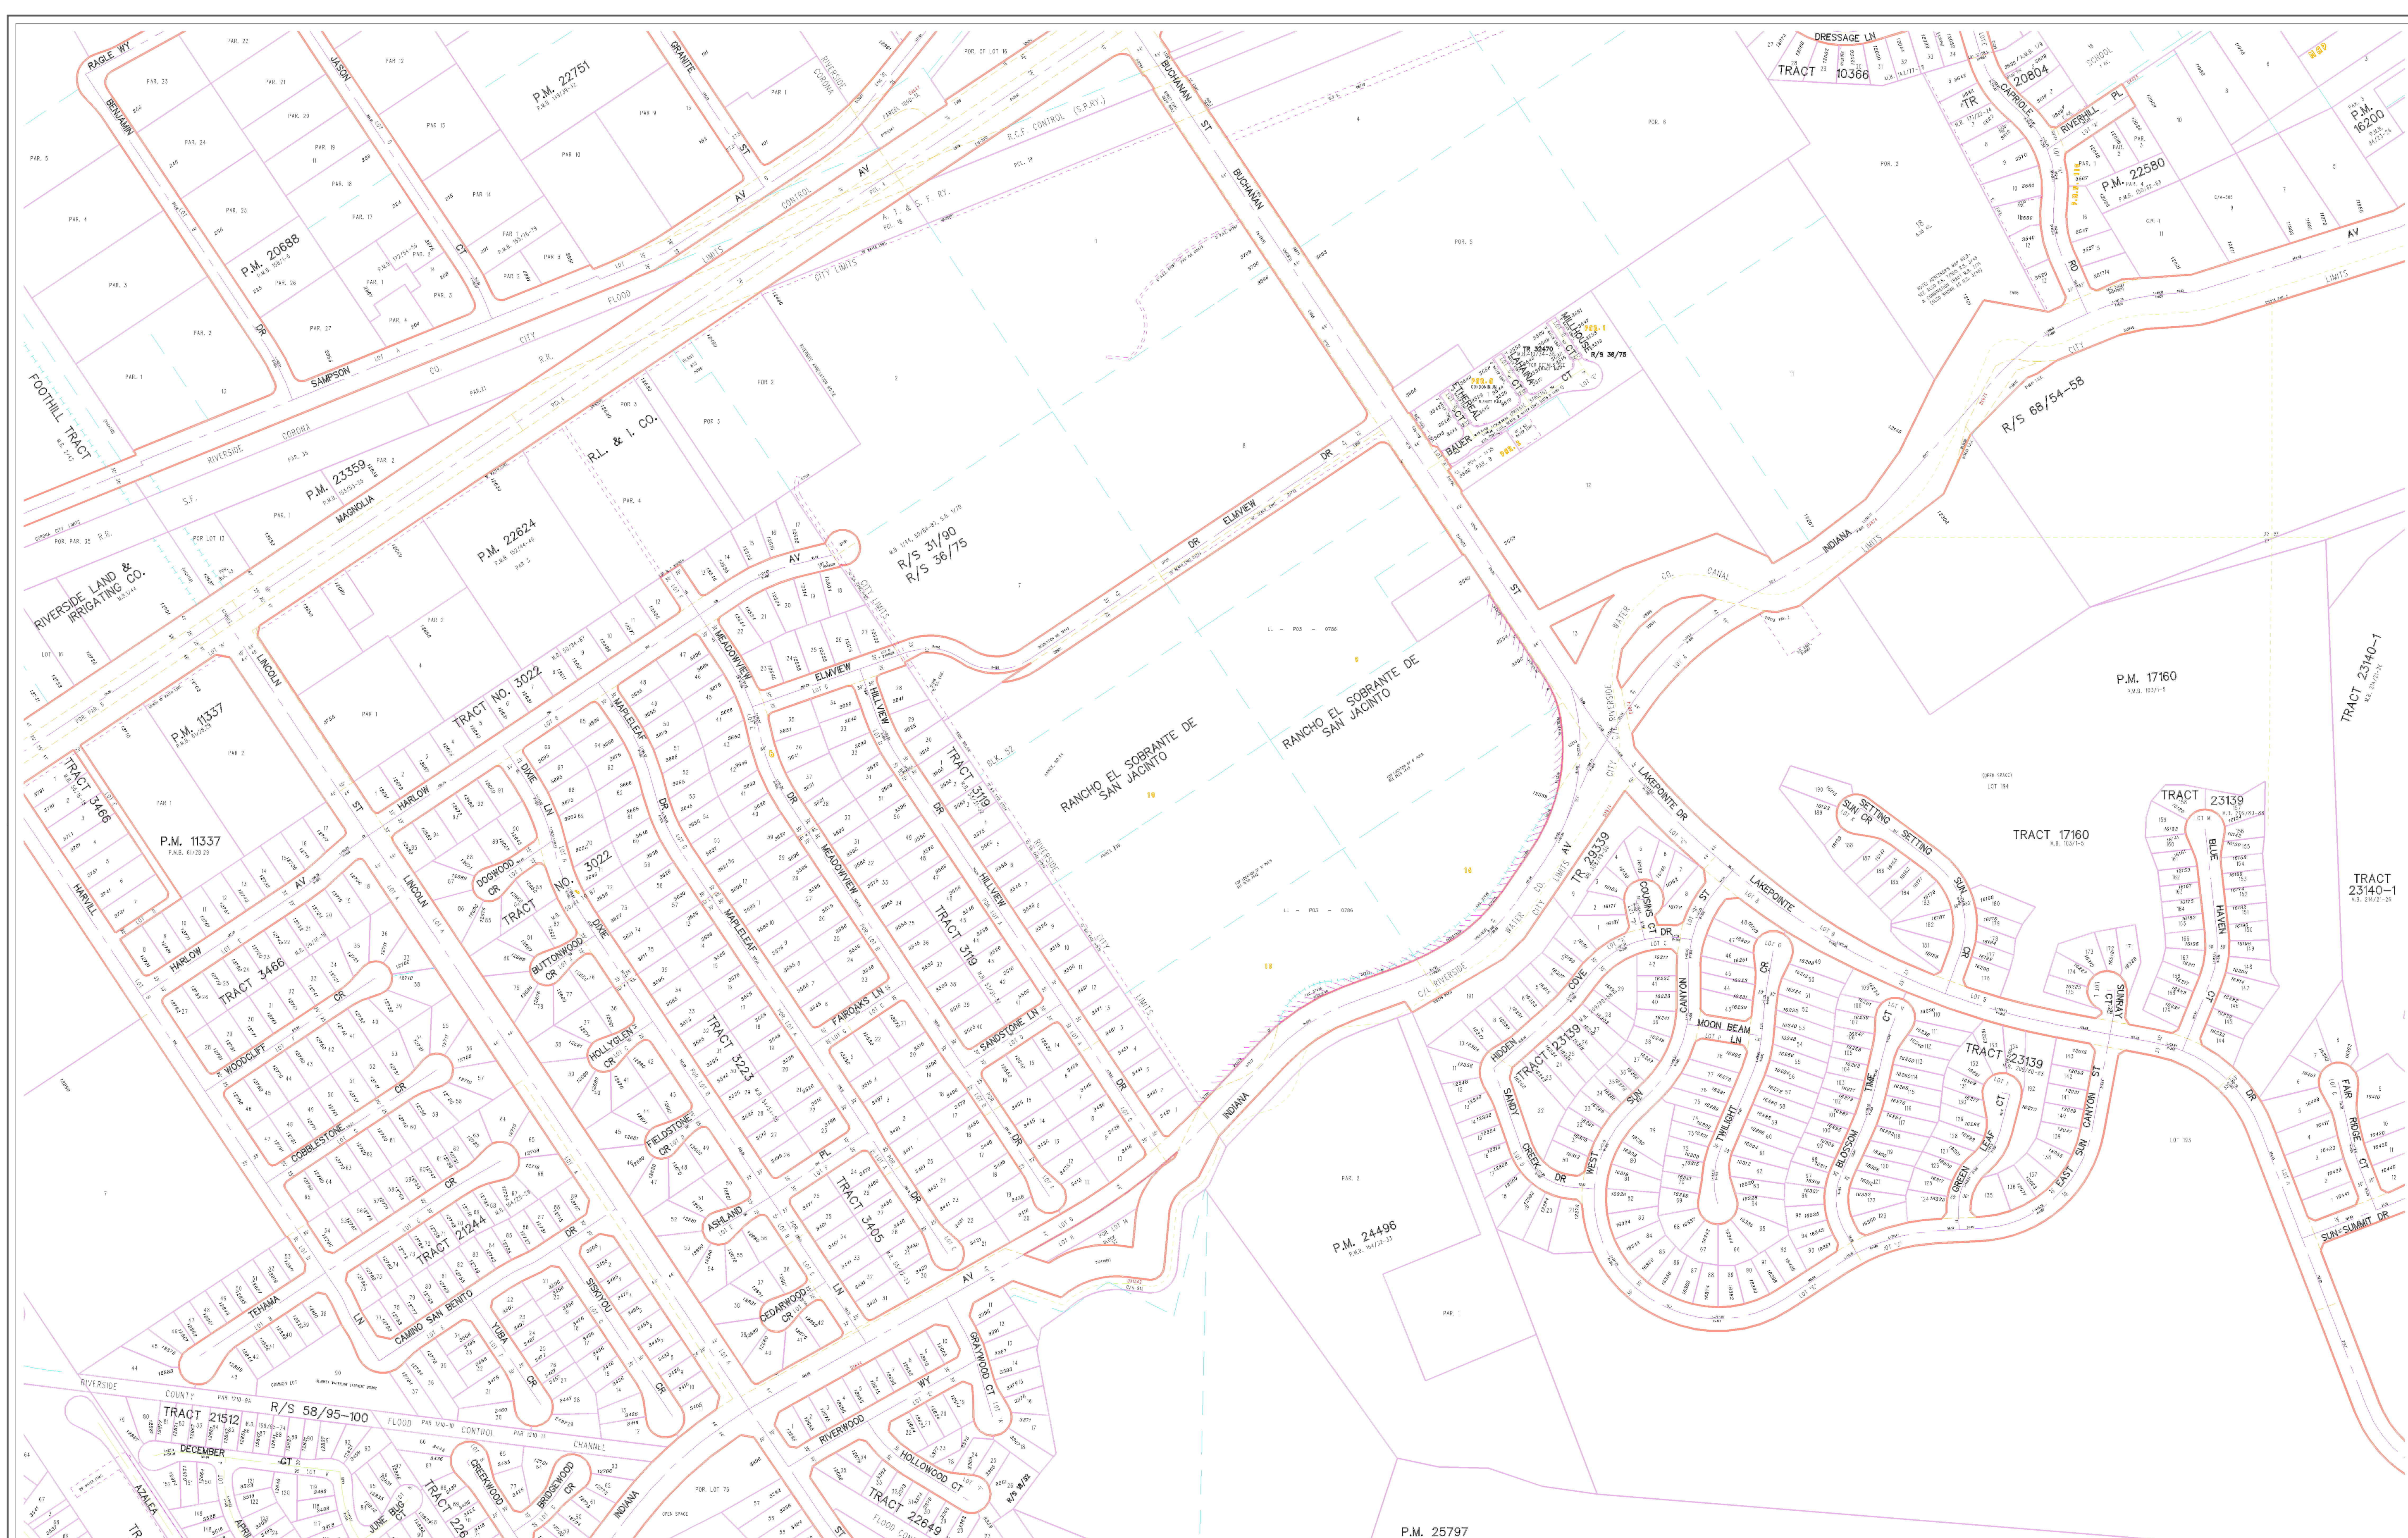

TRACT 21291-1
M.B. 18716-28

P.M. 25797
P.M. 87128-44

P.M. 20688
P.M. 22751
P.M. 23359
P.M. 22624

P.M. 11337
P.M. 11337

P.M. 24496

P.M. 17160

TRACT 17160
M.B. 18717-5

TRACT 23139
M.B. 21193-26

TRACT 23140-1
M.B. 21472-26

TRACT 21512
M.B. 18718-10

TRACT 22649
M.B. 18719-43

TRACT 22649
M.B. 18719-43

RIVERSIDE LAND & IRRIGATING CO.

TRACT 23140-1
M.B. 21472-26

TRACT 22649
M.B. 18719-43

TRACT 21512
M.B. 18718-10

P.M. 24496

P.M. 11337

P.M. 11337

RIVERSIDE LAND & IRRIGATING CO.

P.M. 20688

P.M. 22751

TRACT 23140-1
M.B. 21472-26

TRACT 23140-1
M.B. 21472-26

TRACT 23139
M.B. 21193-26

TRACT 17160
M.B. 18717-5

TRACT 22649
M.B. 18719-43

TRACT 21512
M.B. 18718-10