

RECORDING REQUESTED BY

RAY T. SULLIVAN, JR.
COUNTY COUNSEL

AND WHEN RECORDED MAIL TO

RAY T. SULLIVAN, JR.
COUNTY COUNSEL
3535 10th ST., SUITE 300
RIVERSIDE, CALIFORNIA 92501.

COPY of Document Recorded
on ~~MAY 16 1974~~ as No. 59242
has not been compared with
original.
W. D. BALOGH, County Recorder
RIVERSIDE COUNTY, CALIFORNIA

SPACE ABOVE THIS LINE FOR RECORDER'S USE

MAIL TAX STATEMENTS TO

Exempt

DOCUMENTARY TRANSFER TAX \$ None-Exempt
COMPUTED ON FULL VALUE OF PROPERTY CONVEYED,
OR COMPUTED ON FULL VALUE LESS LIENS AND
ENCUMBRANCES REMAINING AT TIME OF SALE.
Ray T. Sullivan, Jr. RAY T. SULLIVAN, JR.
Signature of Declarant or Agent determining tax. Firm Name

Corporation Quitclaim Deed

THIS FORM FURNISHED BY TITLE INSURANCE AND TRUST COMPANY

TO 403.1 CA (11-69)

FOR A VALUABLE CONSIDERATION, receipt of which is hereby acknowledged,

CITY OF RIVERSIDE, a municipal

✕ corporation organized under the laws of the state of California

hereby REMISES, RELEASES AND QUITCLAIMS to

COUNTY OF RIVERSIDE

the following described real property in the City of Riverside,
County of Riverside, State of California:

Southwest 180 feet of the alley, 20 feet wide, extending from
Twelfth Street to Thirteenth Street, midway between and parallel
with Main and Orange Streets, in Block 12, Range 6, Town of River-
side, as shown on the map of Jarvis Subdivision on file in Book 5,
Page 42, of Maps, records of San Bernardino County, California.

In Witness Whereof, said corporation has caused its corporate name and seal to be affixed hereto and this instru-
ment to be executed by its Mayor ~~President~~ ~~Secretary~~

Dated: May 16, 1974

CITY OF RIVERSIDE

By [Signature]
Mayor ~~XXXXXXXX~~

Attest:

By [Signature]
City Clerk ~~XXXXXXXX~~

STATE OF CALIFORNIA }
COUNTY OF RIVERSIDE } SS.

On _____ before me, the under-
signed, a Notary Public in and for said State, personally appeared
_____ known
to me to be the Mayor ~~XXXXXXXX~~, and

_____ known to me to be
_____ Secretary of the Corporation that executed the
within Instrument, known to me to be the persons who executed the
within Instrument on behalf of the Corporation therein named, and
acknowledged to me that such Corporation executed the within Instru-
ment pursuant to its by-laws or a resolution of its ~~XXXXXXXXXXXX~~
governing body.
WITNESS my hand and official seal.

Signature _____



Name (Typed or Printed) _____

(This area for official notarial seal)

Title Order No. _____ Escrow or Loan No. _____

MAIL TAX STATEMENTS AS DIRECTED ABOVE

510

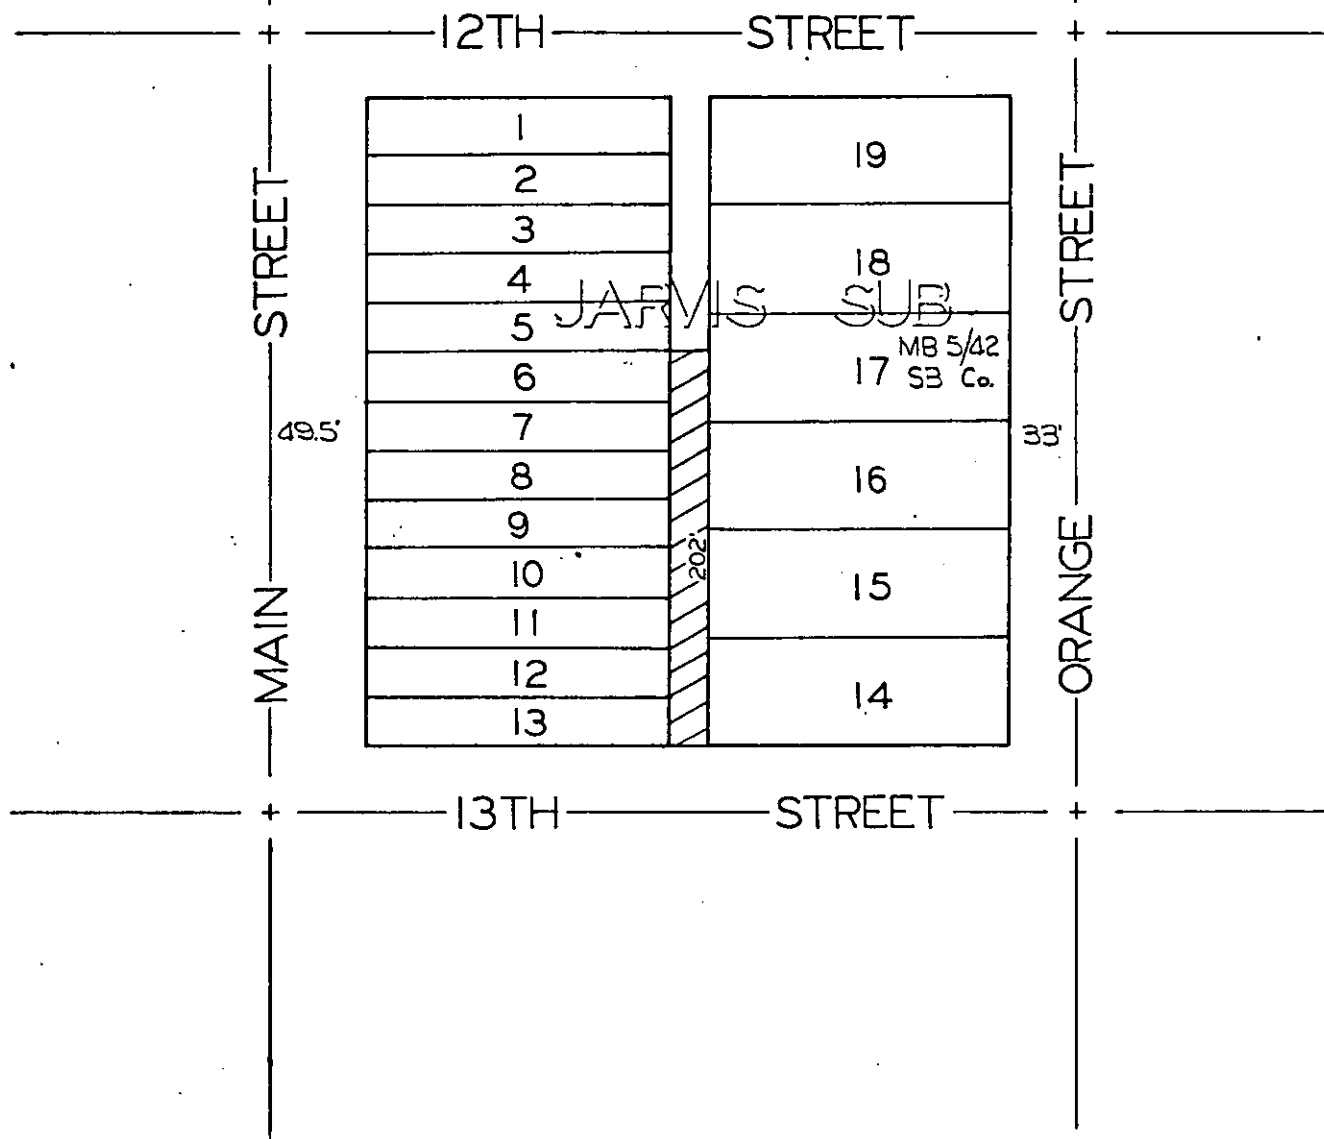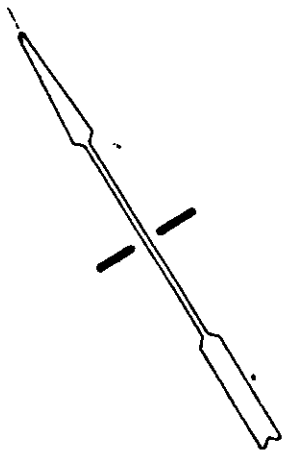

CITY OF RIVERSIDE, CALIFORNIA

PLAT OF PARCEL(S) DESCRIBED
IN THE ATTACHED DOCUMENT

AM 1-11

This plat is solely an aid in locating the parcel(s) described in the
attached document. It is not a part of the written description therein.

SHEET 1

SCALE: 1" = 100'

DRAWN 8 13 71 BY S.M.

SUBJECT ALLEY VACATION

OF 1 SHEETS

500