

RECEIVED

MAR 28 1958

DEPT OF PUBLIC WORKS

RESOLUTION NO. 8150

RESOLUTION OF THE CITY COUNCIL OF THE CITY OF
RIVERSIDE, CALIFORNIA, ACCEPTING A DEED

BE IT RESOLVED, that a Grant Deed, dated March 21, 1958, executed by Virgil G. Vial and Clara G. Vial, granting to the City of Riverside, portions of Lots 40, 44 and 45 of McClaskey Tract, as shown by map on file in Book 10, Pages 36 and 37 of Maps, Records of Riverside County, California, being more particularly described in said Deed, be, and the same is hereby, officially accepted.

ADOPTED by the City Council, signed by the Mayor and attested by the City Clerk this 25th day of March, 1958.

E J Sales

Mayor of the City of Riverside

ATTEST:

W G Waite

City Clerk of the City of Riverside.

I, W. G. Waite, City Clerk of the City of Riverside, California, hereby certify that the foregoing resolution was duly and regularly introduced and adopted by the City Council of said City, at its meeting held on the 25th day of March, 1958, by the following vote:

Ayes: Councilmen Backstrand, Bergin, Bonnett, Johnson, O'Neill, Smutz and Voris.

Noes: None.

Absent: None.


IN WITNESS WHEREOF, I have hereunto set my hand and affixed the official seal of the City of Riverside, California, this 25th day of March, 1958.

W G Waite

City Clerk of the City of Riverside.

3239
Airport Vial

PLAT, SHOWING LAND TO BE ACQUIRED FOR DOOLITTLE ZONE AT WEST END OF RUNWAY. CITY OF RIVERSIDE MUNICIPAL AIRPORT

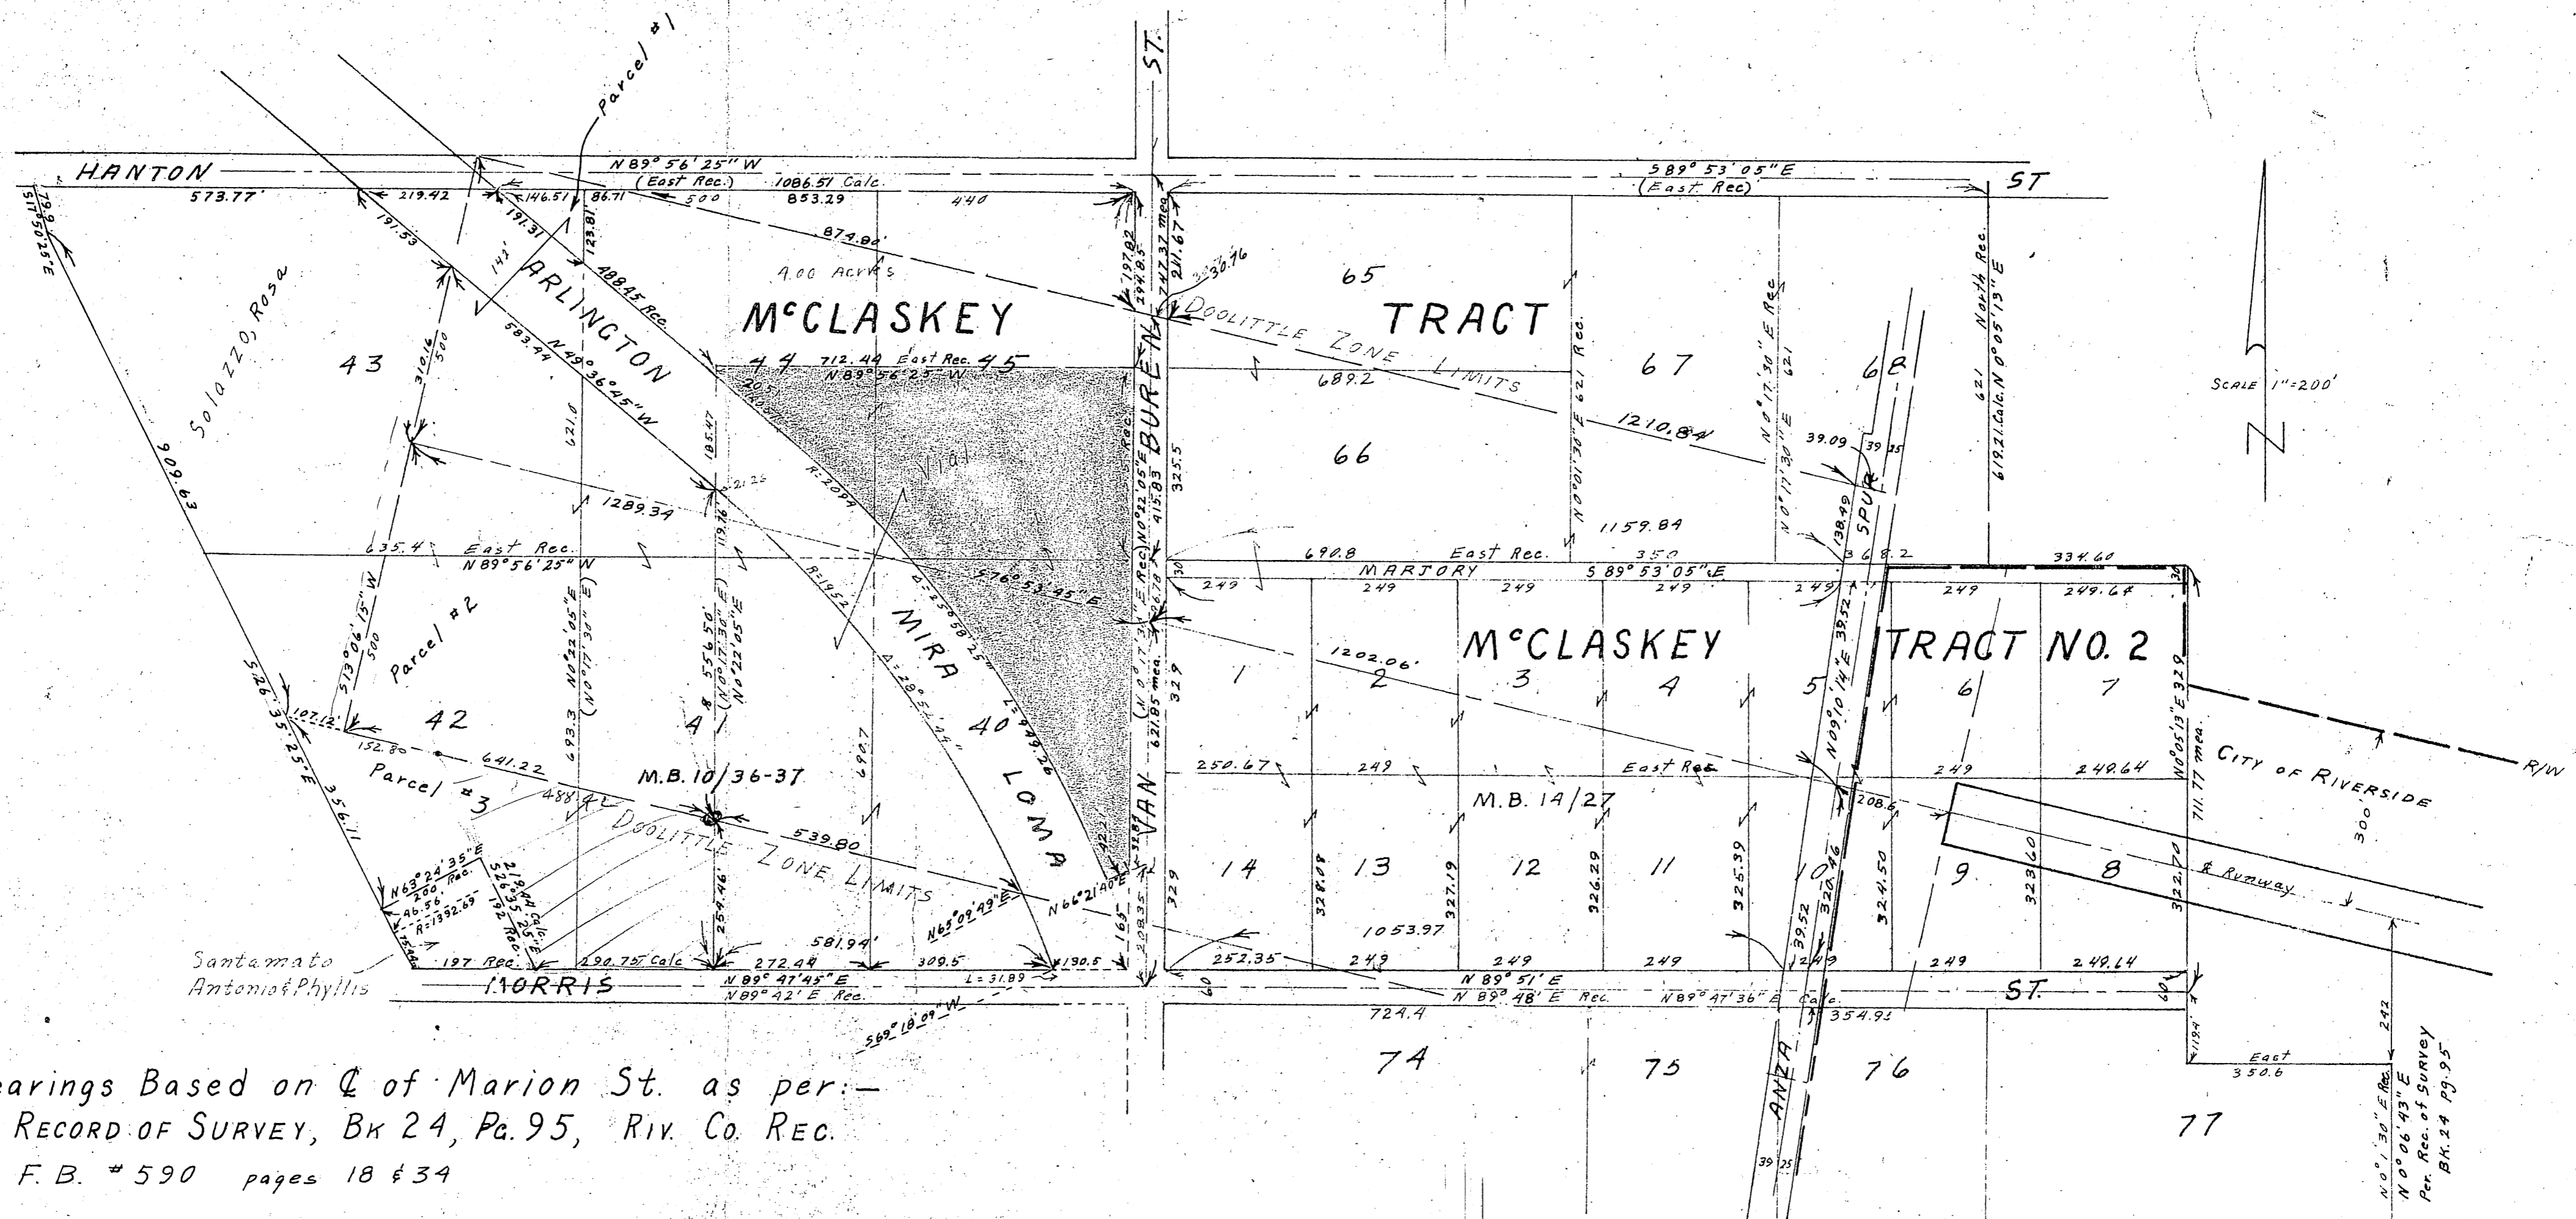

SCALE 1"=200'

Bearings Based on \angle of Marion St. as per:
 RECORD OF SURVEY, BK 24, Pg. 95, Riv. Co. Rec.
 F. B. # 590 pages 18 & 34

N 0° 30' E Rec. 242
 N 0° 06' 43" E
 Per. Rec. of Survey
 BK. 24 Pg. 95