

GRANT DEED

D. E. Garrison and Grace Garrison, husband and wife;

(Grantor-Grantors)

FOR A VALUABLE CONSIDERATION, receipt of which is hereby acknowledged,
do hereby grant to the CITY OF RIVERSIDE, a municipal corporation, the
real property in the City of Riverside, County of Riverside, State of California,
described as follows:--

The North 3.00 foot of the South 33.00 foot of the West
75.00 foot of the East 157.77 foot of the West half of
the Northeast quarter of the Southwest quarter of Sec-
tion 33, Township 2 South, Range 5 West, San Bernardino
Base and Meridian, as shown by map on file in Book 2,
Page 2 of Maps, Records of San Bernardino County,
California.

For public street purposes.

Dated May 21 1959

(S)
D. E. GARRISON
(S)
GRACE GARRISON

Recorded May 29, 1959

BR. 2482 pg. 99


PLAT

SHOWING LAND TO BE ACQUIRED
FOR STREET PURPOSES

TOWNSHIP 2 SOUTH, RANGE 5 WEST, S.B.M.
M.B. 2/2 S.B. Co. Rec.

Scale 1"=100'

SE COR. OF SW 1/4 OF NE 1/4 OF SW 1/4
SEC. 33 4

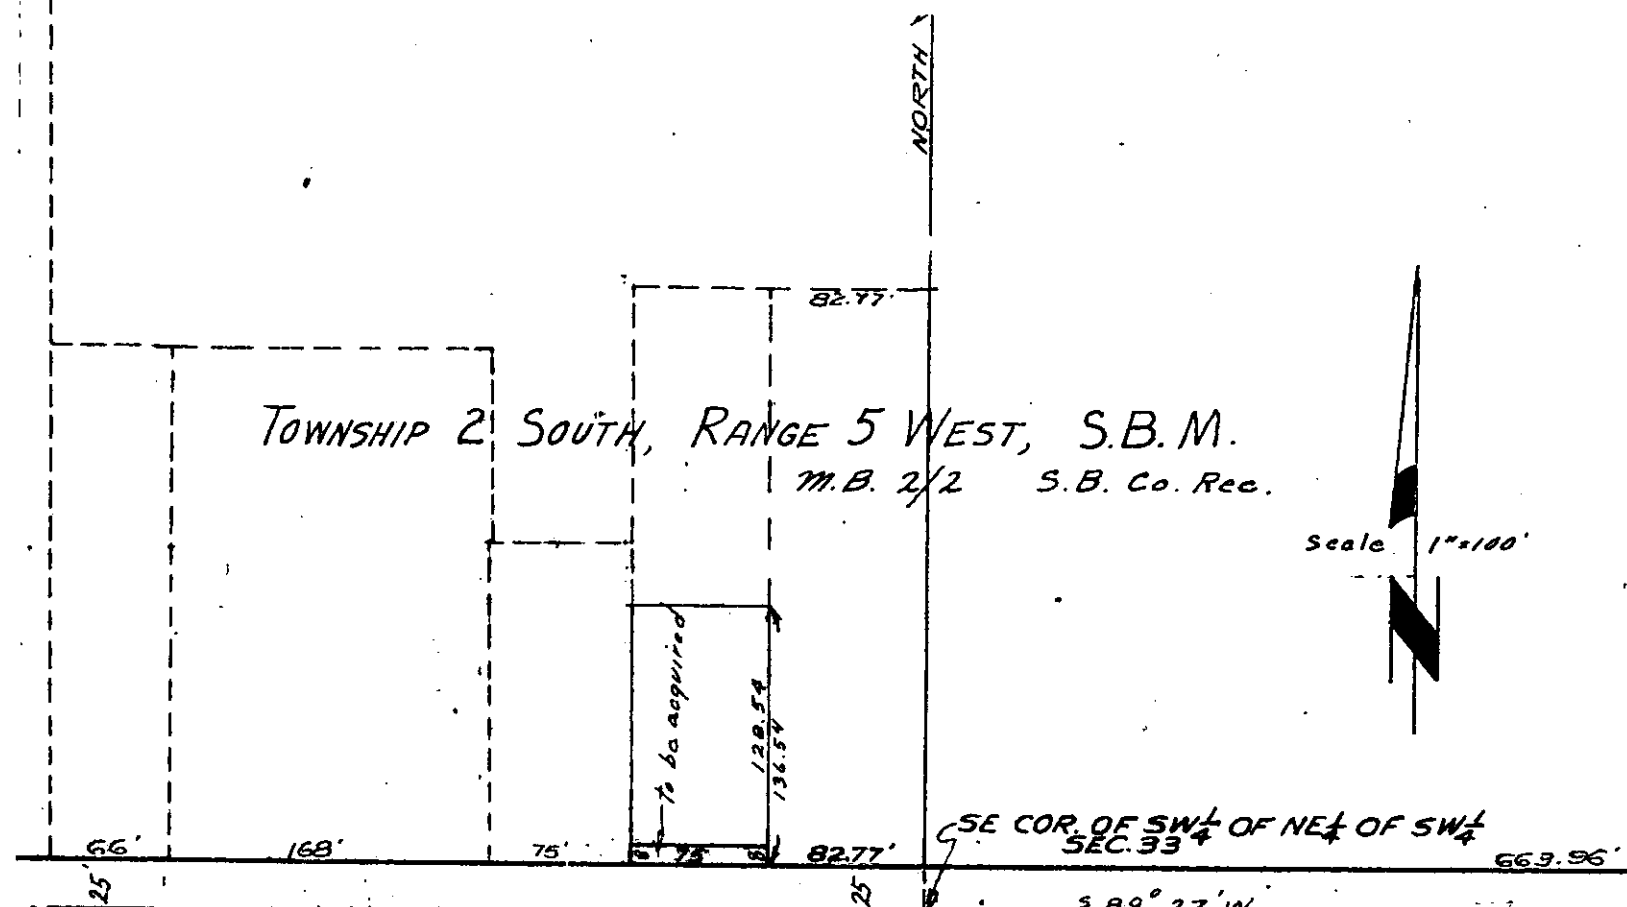

SIERRA STREET 33' 25' 33' 25' 59° 27' W

