



124785

1  
2  
3  
4  
5  
6  
7  
8  
9  
10  
11  
12  
13  
14  
15  
16  
17  
18  
19  
20  
21  
22  
23  
24  
25  
26  
27

I, Alice A. Hare, City Clerk of the City of Riverside,  
California, hereby certify that the foregoing resolution was duly  
and regularly introduced and adopted by the City Council of said  
City at its meeting held on the 10th day of May, 1988,  
by the following vote, to wit:

Ayes: Councilmembers Loveridge, Clarke, Mansfield,  
Bowers, Osborne and Frizzel.


Noes: None.

Absent: Councilmember Digati.

IN WITNESS WHEREOF I have hereunto set my hand and affixed  
the official seal of the City of Riverside, California, this  
10th day of May, 1988.

Alice A. Hare  
City Clerk of the City of Riverside

124785

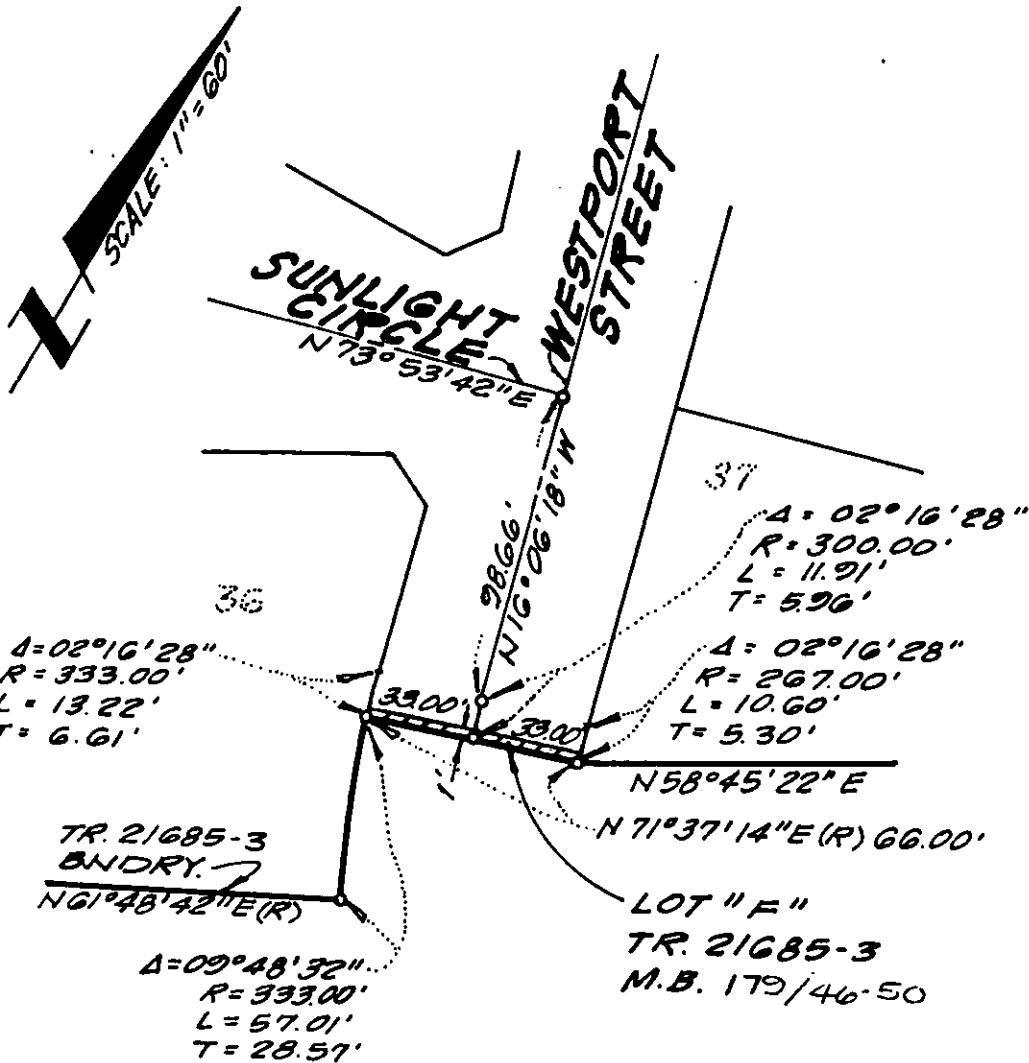

• CITY OF RIVERSIDE, CALIFORNIA •

THIS PLAT IS SOLELY AN AID IN LOCATING THE PARCEL(S) DESCRIBED IN THE ATTACHED DOCUMENT IT IS NOT A PART OF THE WRITTEN DESCRIPTION THEREIN.

SHEET 1 OF 1


11/25/11

SCALE 1" = 60'

DRAWN BY — DATE 1/20/88

SUBJECT T-21685-4 BARRIER STRIP ACCEPTANCE

124785

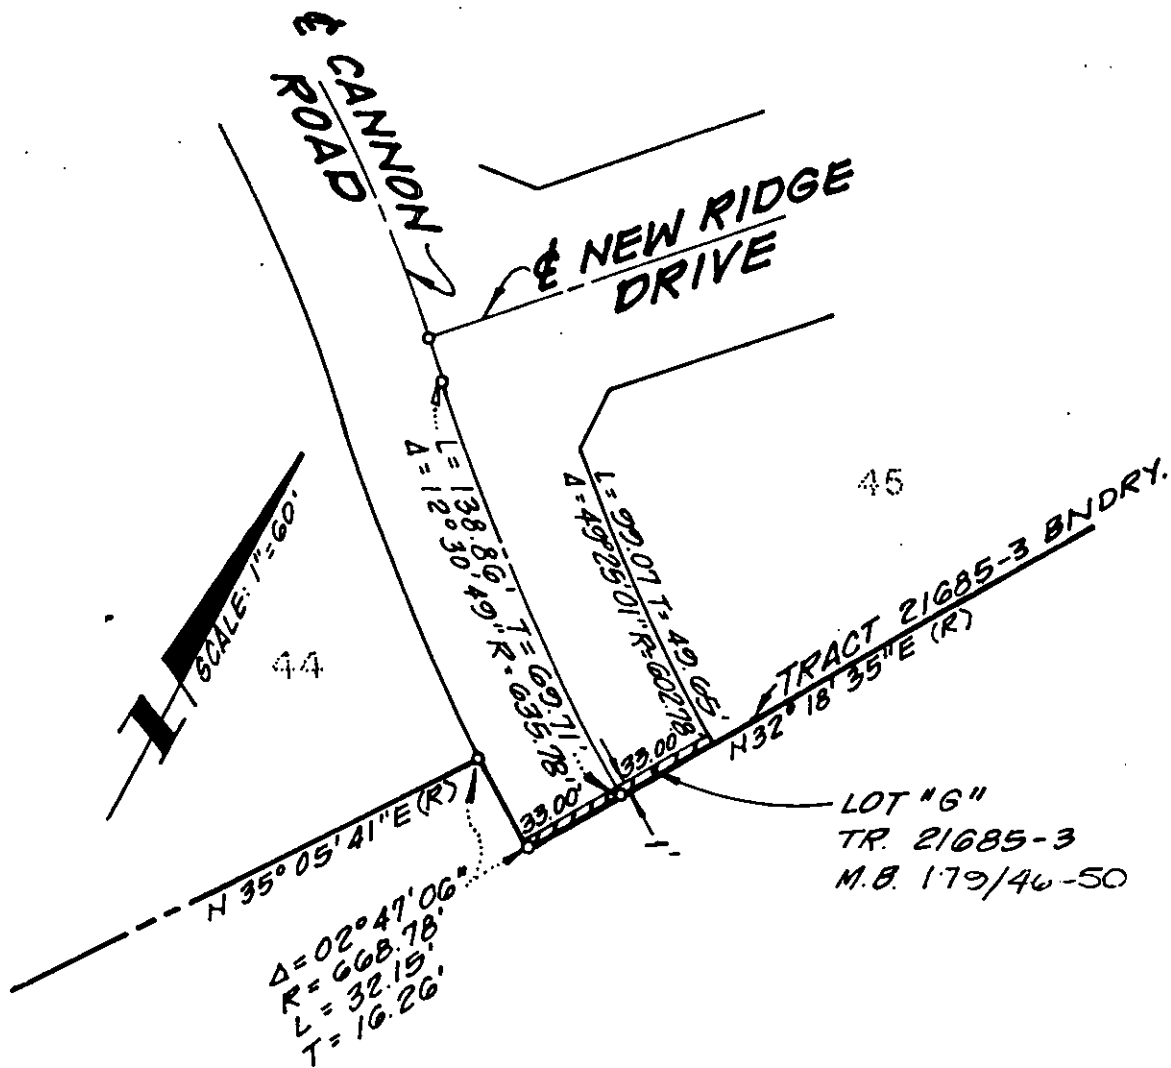

• CITY OF RIVERSIDE, CALIFORNIA •

THIS PLAT IS SOLELY AN AID IN LOCATING THE PARCEL(S) DESCRIBED IN THE ATTACHED DOCUMENT IT IS NOT A PART OF THE WRITTEN DESCRIPTION THEREIN.

SHEET 1 OF 1

11/25

SCALE 1" = 60'

DRAWN BY — DATE 1/20/88

SUBJECT T-21685-4 BARRIER STRIP ACCEPTANCE