

F. Grey

GRANT DEED

Fox and Grey, Inc., a corporation

(Grantor-Grantors)

FOR A VALUABLE CONSIDERATION, receipt of which is hereby acknowledged,
do es hereby grant to the CITY OF RIVERSIDE, a municipal corporation, the real
property in the City of Riverside, County of Riverside, State of California, described
as follows:--

**The Easterly 3.00 feet of Lots 10 through 16 inclusive, as shown on
map of Rancho Park Tract on file in Map Book 39 at page 19 thereof,
Records of Riverside County, California.**

For public street purposes.

Fox and Grey, Inc., a corporation


Dated April 4 19 60

By: Sidney B. Grey *pres*

By: Martin M. Fox *treas - secy*

Recorded April 8, 1960

Book 2671 page 365

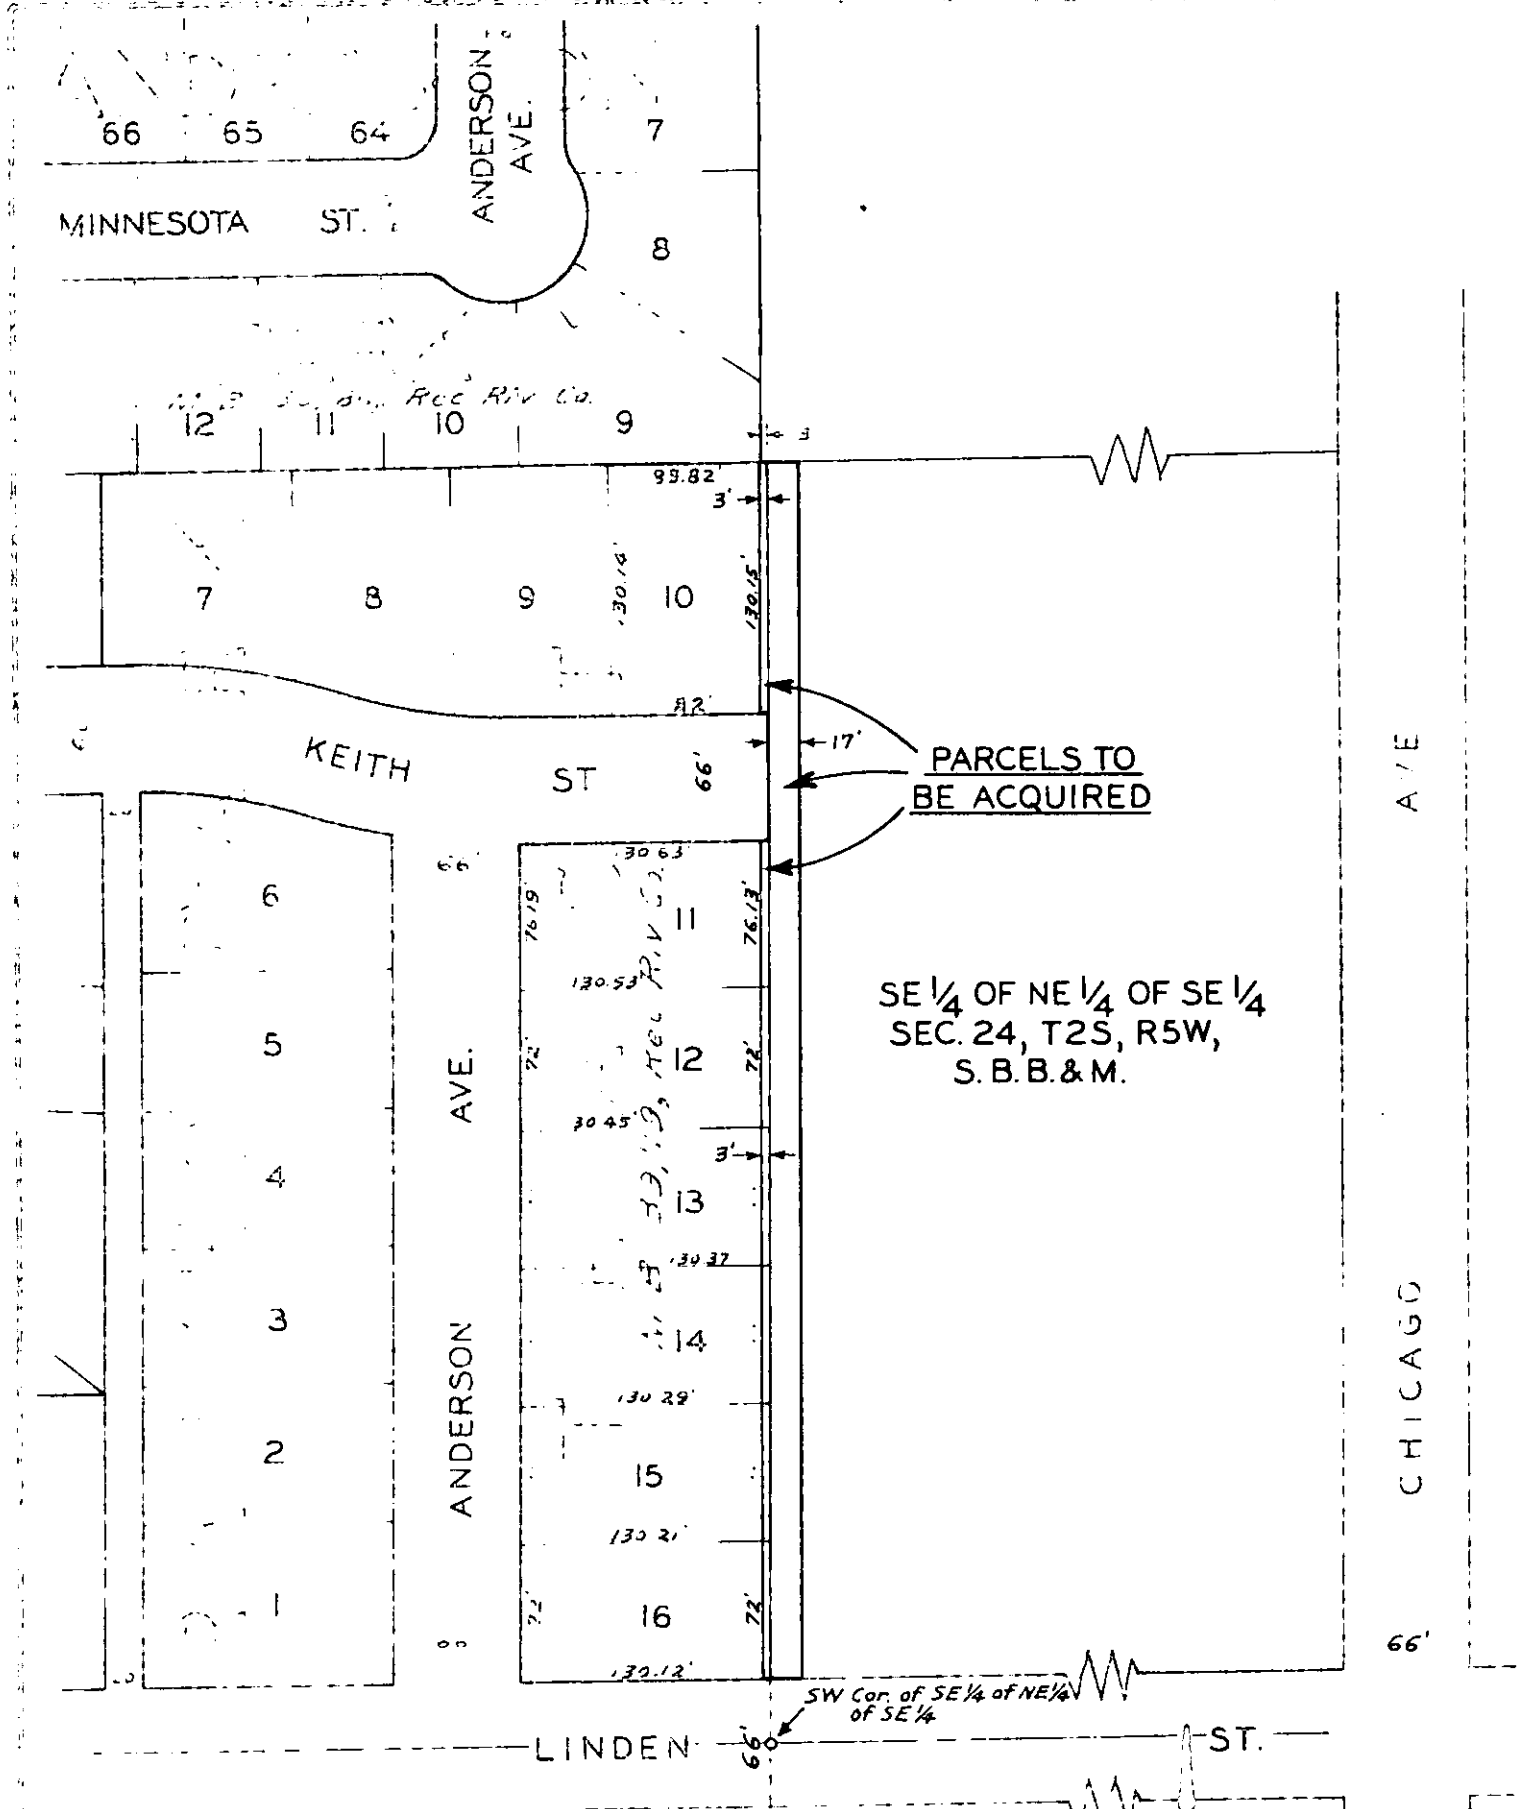

SE 1/4 OF NE 1/4 OF SE 1/4
SEC. 24, T2S, R5W,
S. B. B. & M.

PARCELS TO
BE ACQUIRED

SCALE N 1" = 100'

PLAT

SHOWING LAND TO BE ACQUIRED
FOR STREET PURPOSES

POSTED
5-9-60
CITY OF RIVERSIDE

DRAWN MARCH 15, 1960