

RECEIVED

APR 21 1933

RESOLUTION NO. 8071

DEPT OF PUBLIC WORKS

A RESOLUTION OF THE CITY COUNCIL OF THE CITY OF RIVERSIDE, CALIFORNIA, MAKING ITS ORDER VACATING A RIGHT OF WAY EASEMENT FOR PUBLIC UTILITY PURPOSES IN RANCHO PARK TRACT, RESERVING THEREFROM AN AERIAL EASEMENT ONLY OVER THE EASTERLY 8 FEET THEREOF.

WHEREAS, it appears that the City of Riverside has an easement and right of way for public utility purposes over portions of Lots 10 through 16 of Rancho Park Tract, along the course hereinafter described; and,

WHEREAS, it appears that said easement and right of way is no longer necessary for present or prospective public use;

NOW, THEREFORE, IT IS ORDERED by the City Council of the City of Riverside, California, that said easement and right of way for public utility purposes be and the same is hereby vacated. That said easement is situate in the City of Riverside, County of Riverside, State of California, and described as follows:

That certain public utility easement ten (10) feet in width open, over and across the easterly ten (10) feet of Lots 10 through 16, inclusive, as shown on map of Rancho Park Tract on file in Map Book 39, at page 19 thereof, records of Riverside County, California.

EXCEPTING therefrom the northerly ten (10) feet of said Lot 10.

RESERVING from said public utility easement an aerial easement, only, over the easterly eight (8) feet of the above described easement.

IT IS FURTHER ORDERED that the City Clerk of said City of Riverside cause a certified copy of this resolution and order, attested by the City Clerk under the seal of said City, to be recorded in the office of the County Recorder of Riverside County, California.

ADOPTED by the City Council and signed by the Mayor and attested by the City Clerk this 19th day of April, 1933.

Attest:

E. V. Dales


Virginia J. Strohecker

(Seal)

Mayor of the City of Riverside

City Clerk of the City of Riverside

CITY ATTORNEY
RIVERSIDE
CALIFORNIA

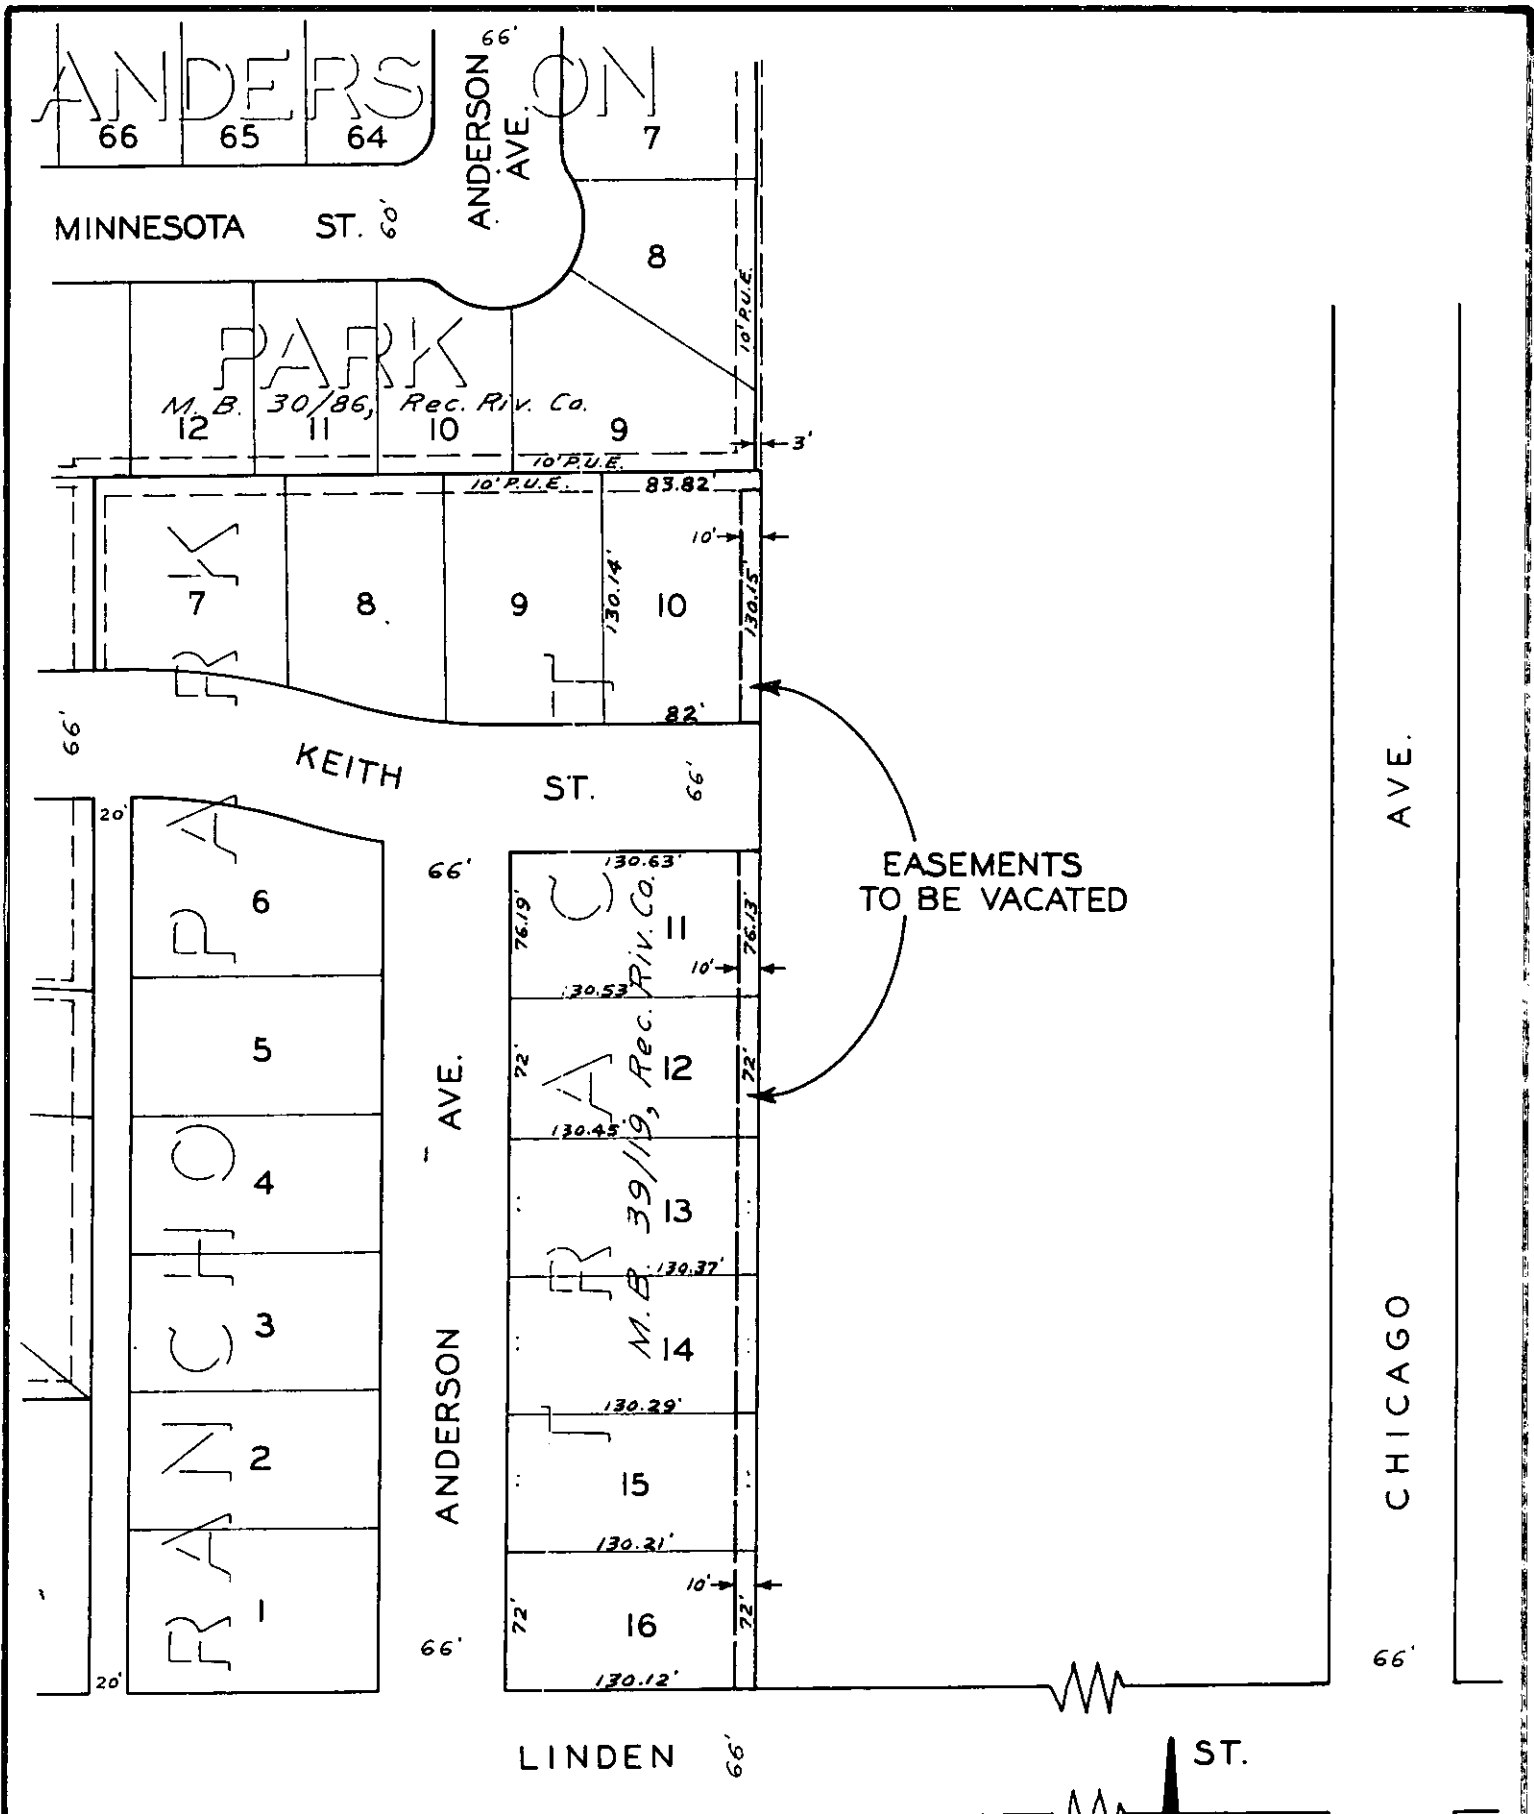

EASEMENTS TO BE VACATED

ST.
 SCALE: **N** 1" = 100'

PLAT
 SHOWING EASEMENT TO BE VACATED