

DPW

RECEIVED
MAY 5 1960

RESOLUTION NO. 8880

1
2
3
4
5
6
7
8
9
10
11
12
13
14
15
16
17
18
19
20
21
22
23
24
25
26
27
28
29
30
31
32

A RESOLUTION OF THE CITY COUNCIL OF THE CITY OF PUBLIC WORKS
RIVERSIDE, CALIFORNIA, CHANGING STREET NAMES.

WHEREAS the Planning Commission of the City of Riverside
has recommended and the City Council has determined that it is
to the best interests of the City that the names of the herein-
after designated streets be changed;

NOW, THEREFORE, BE IT RESOLVED by the City Council of
the City of Riverside that the names of the hereinafter designated
streets are changed as follows:

WEST STREET, formerly known as Short Street,
as shown by map of Heers Subdivision No. 6,
on file in Book 25, page 70 of Maps, Records
of Riverside County, California,

be changed to DEWEY AVENUE; and

SCENIC DRIVE, shown as Lot "B" on map of
County Club Park on file in Book 11, page 64
of Maps, records of Riverside County, California;

Excepting therefrom those portions previously
renamed Victoria Hill Drive by Resolutions No.
4941 and 5102 of the Council of the City of River-
side,

be changed to VICTORIA HILL DRIVE.

ADOPTED by the City Council and signed by the Mayor and
attested by the City Clerk this 3rd day of May, 1960.

E. V. DALES

Mayor of the City of Riverside

Attest:

VIRGINIA J. STROHECKER (SEAL)
City Clerk of the City of Riverside

*Recorded May 5, 1960
Book 2690 pg. 72 O.R*

PLAT
TO ACCOMPANY RESOLUTION

SCALE 1"=100'



MYRTLE


COUNTRY


CLUB

PARK

Book 11 Page 64
Rec. of Riv. Co.

$N 58^{\circ} 26' 30" W$
25.65'

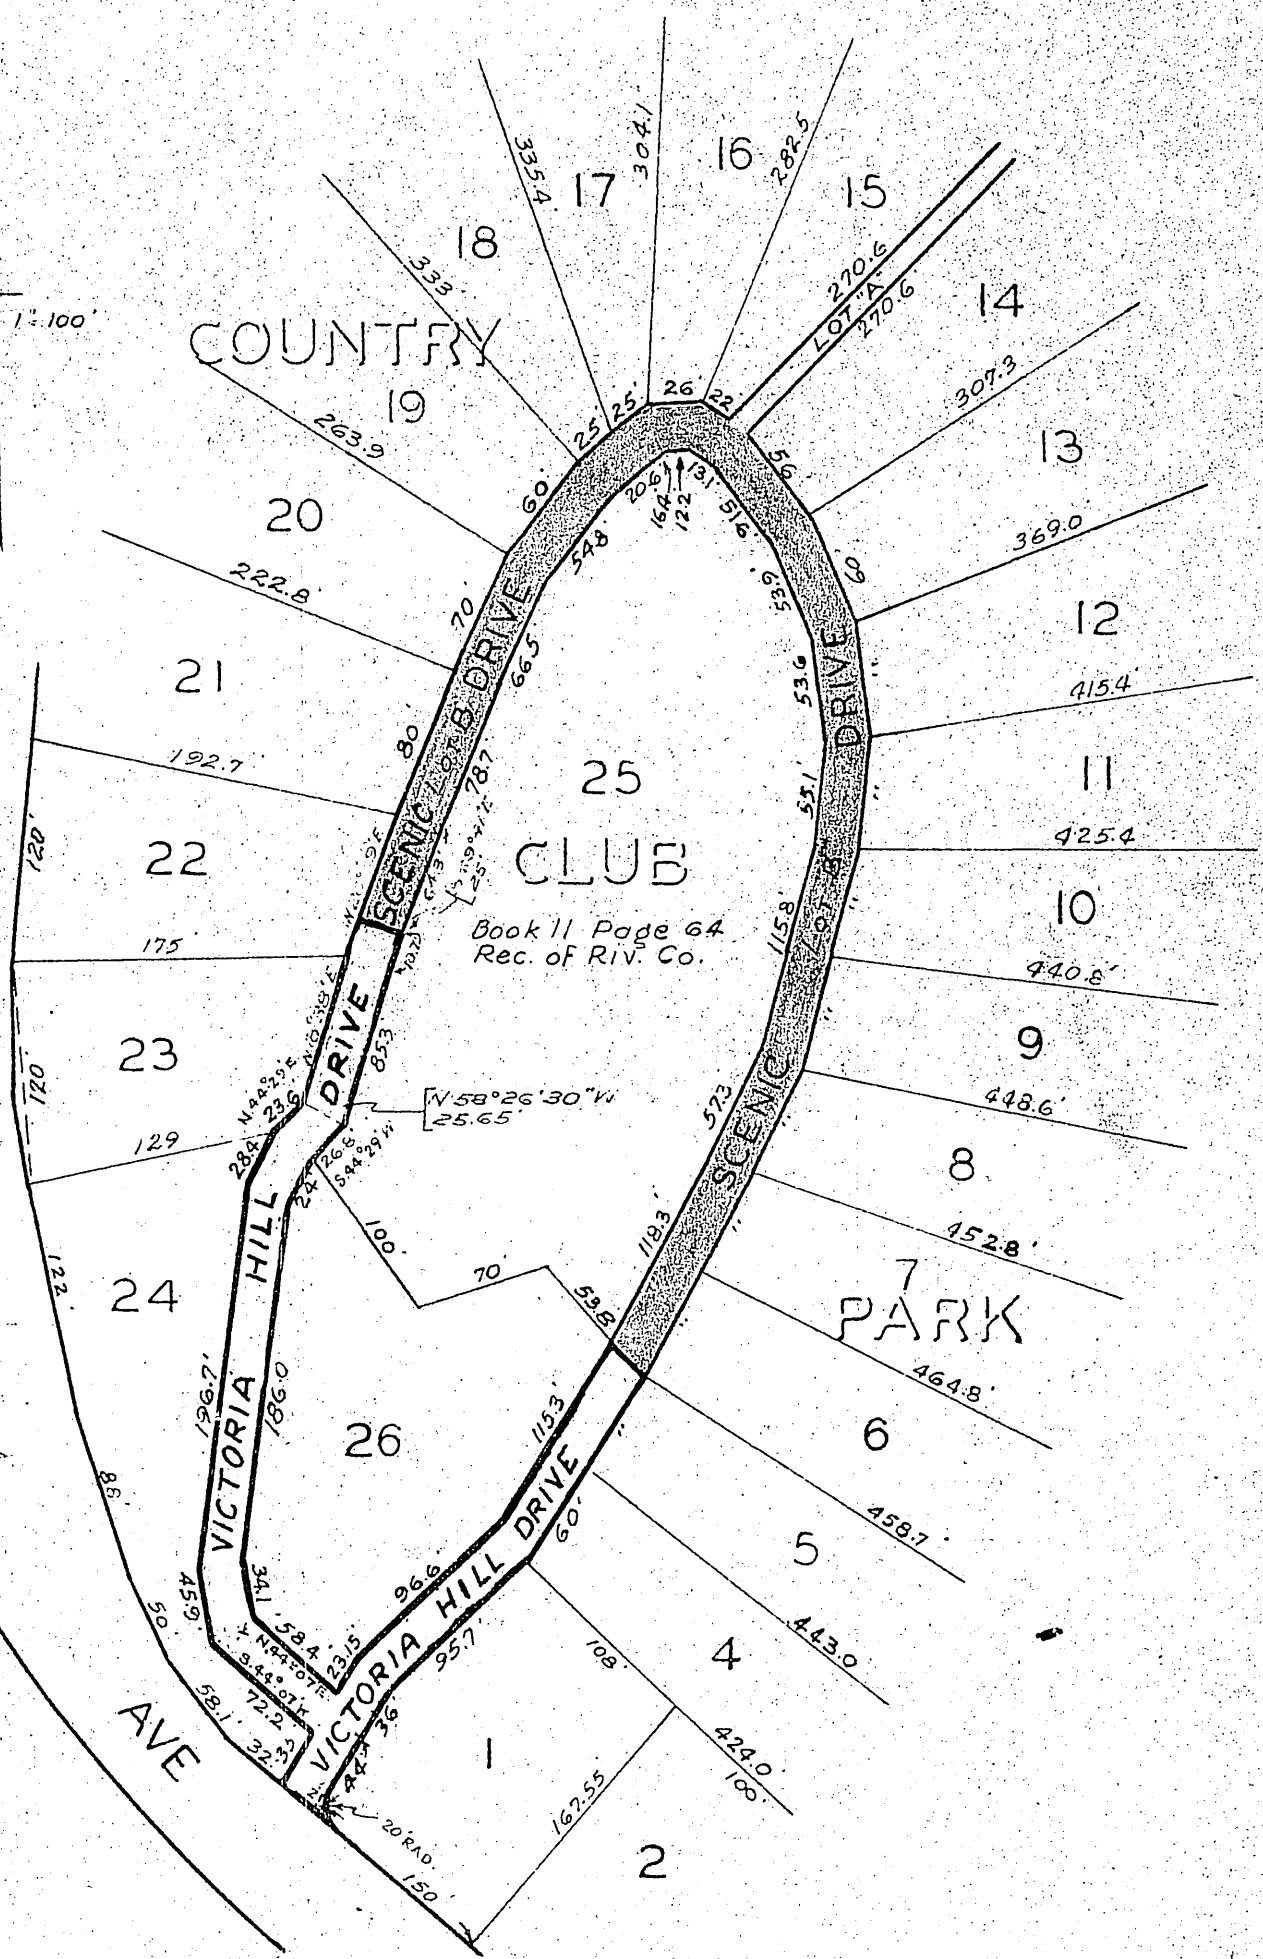

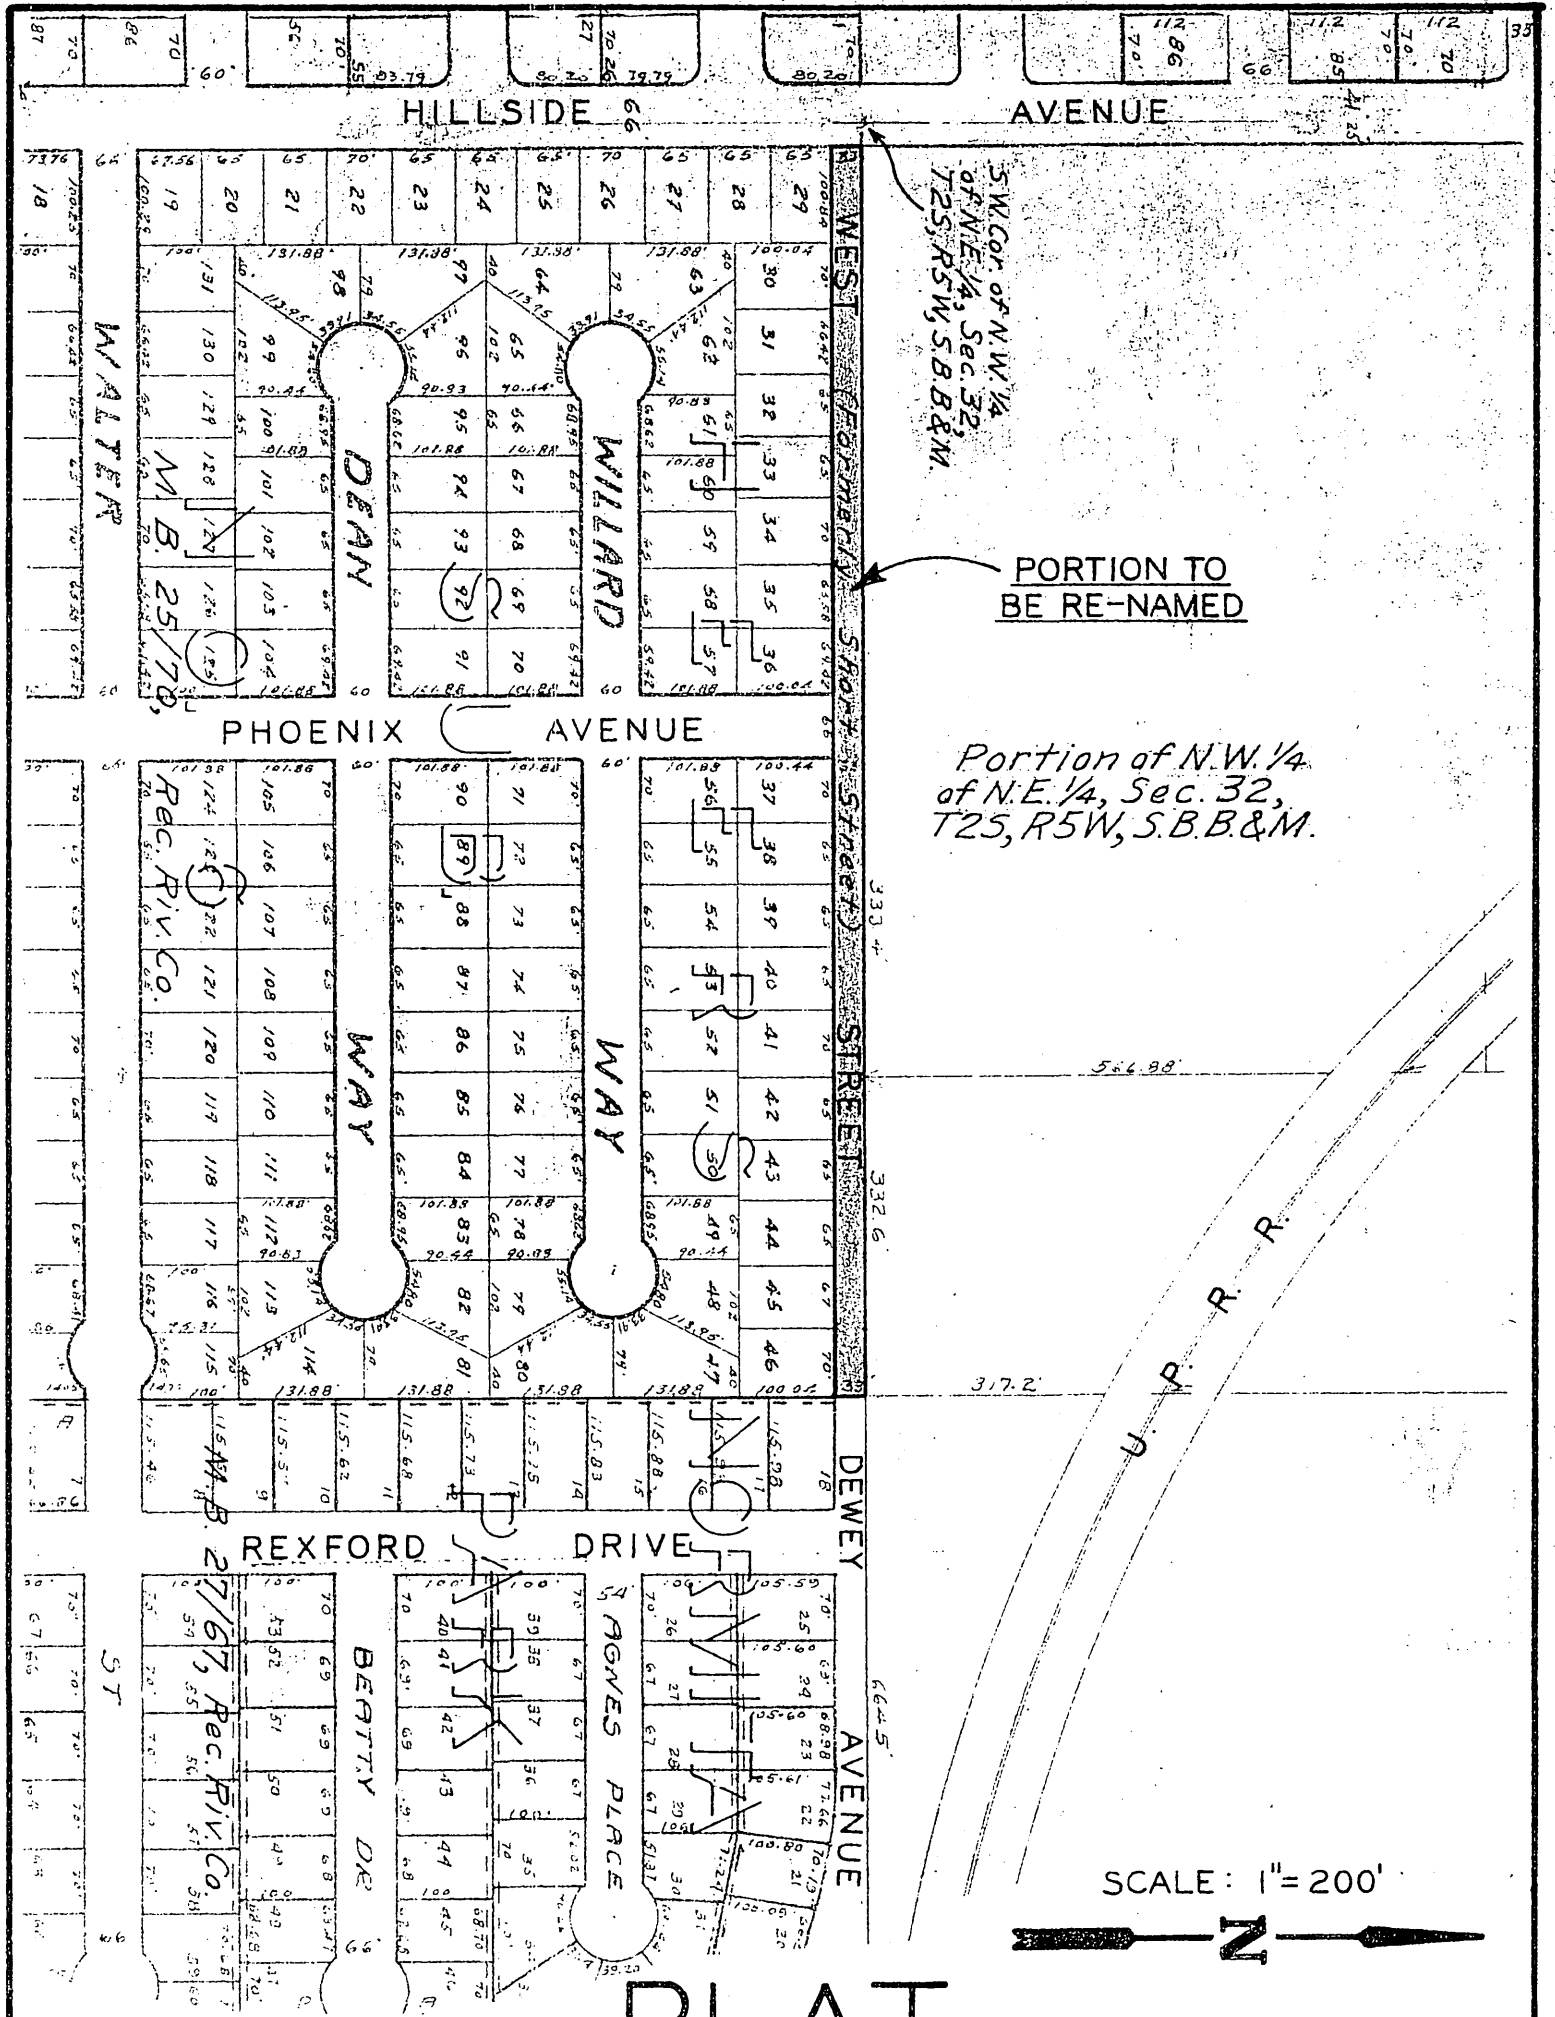

PLAT

STREET NAME CHANGE, WEST ST. TO DEWEY AVE.