

Prospect

GRANT DEED

**DEPARTMENT OF VETERANS AFFAIRS OF THE STATE OF CALIFORNIA, successor to**

**Veterans' Welfare Board and Simmie L. McCoy and Iola L. McCoy**

(Grantor - ~~Grantors~~)

FOR A VALUABLE CONSIDERATION, receipt of which is hereby acknowledged, do \_\_\_\_\_ hereby grant to the CITY OF RIVERSIDE, a municipal corporation, the real property in the City of Riverside, County of Riverside, State of California, described as follows: --

**The Southwesterly 8.00 feet of lot 7, Block 29, as shown on Map of Santa Fe Tract on file in Book 6, page 14 of Maps, Records of San Bernardino County, California.**

**For public street purposes.**

Approved SIMMIE L. MCCOY  
IOLA L. MCCOY


**DEPARTMENT OF VETERANS AFFAIRS of  
the STATE OF CALIFORNIA, successor  
to VETERANS' WELFARE BOARD**

Dated June 3, 19 60

By (S) C. L. MERONEY (Authorized Officer)

By \_\_\_\_\_  
\_\_\_\_\_  
\_\_\_\_\_  
\_\_\_\_\_

Recorded June 17, 1960  
Bk. 2716 Pg. 144

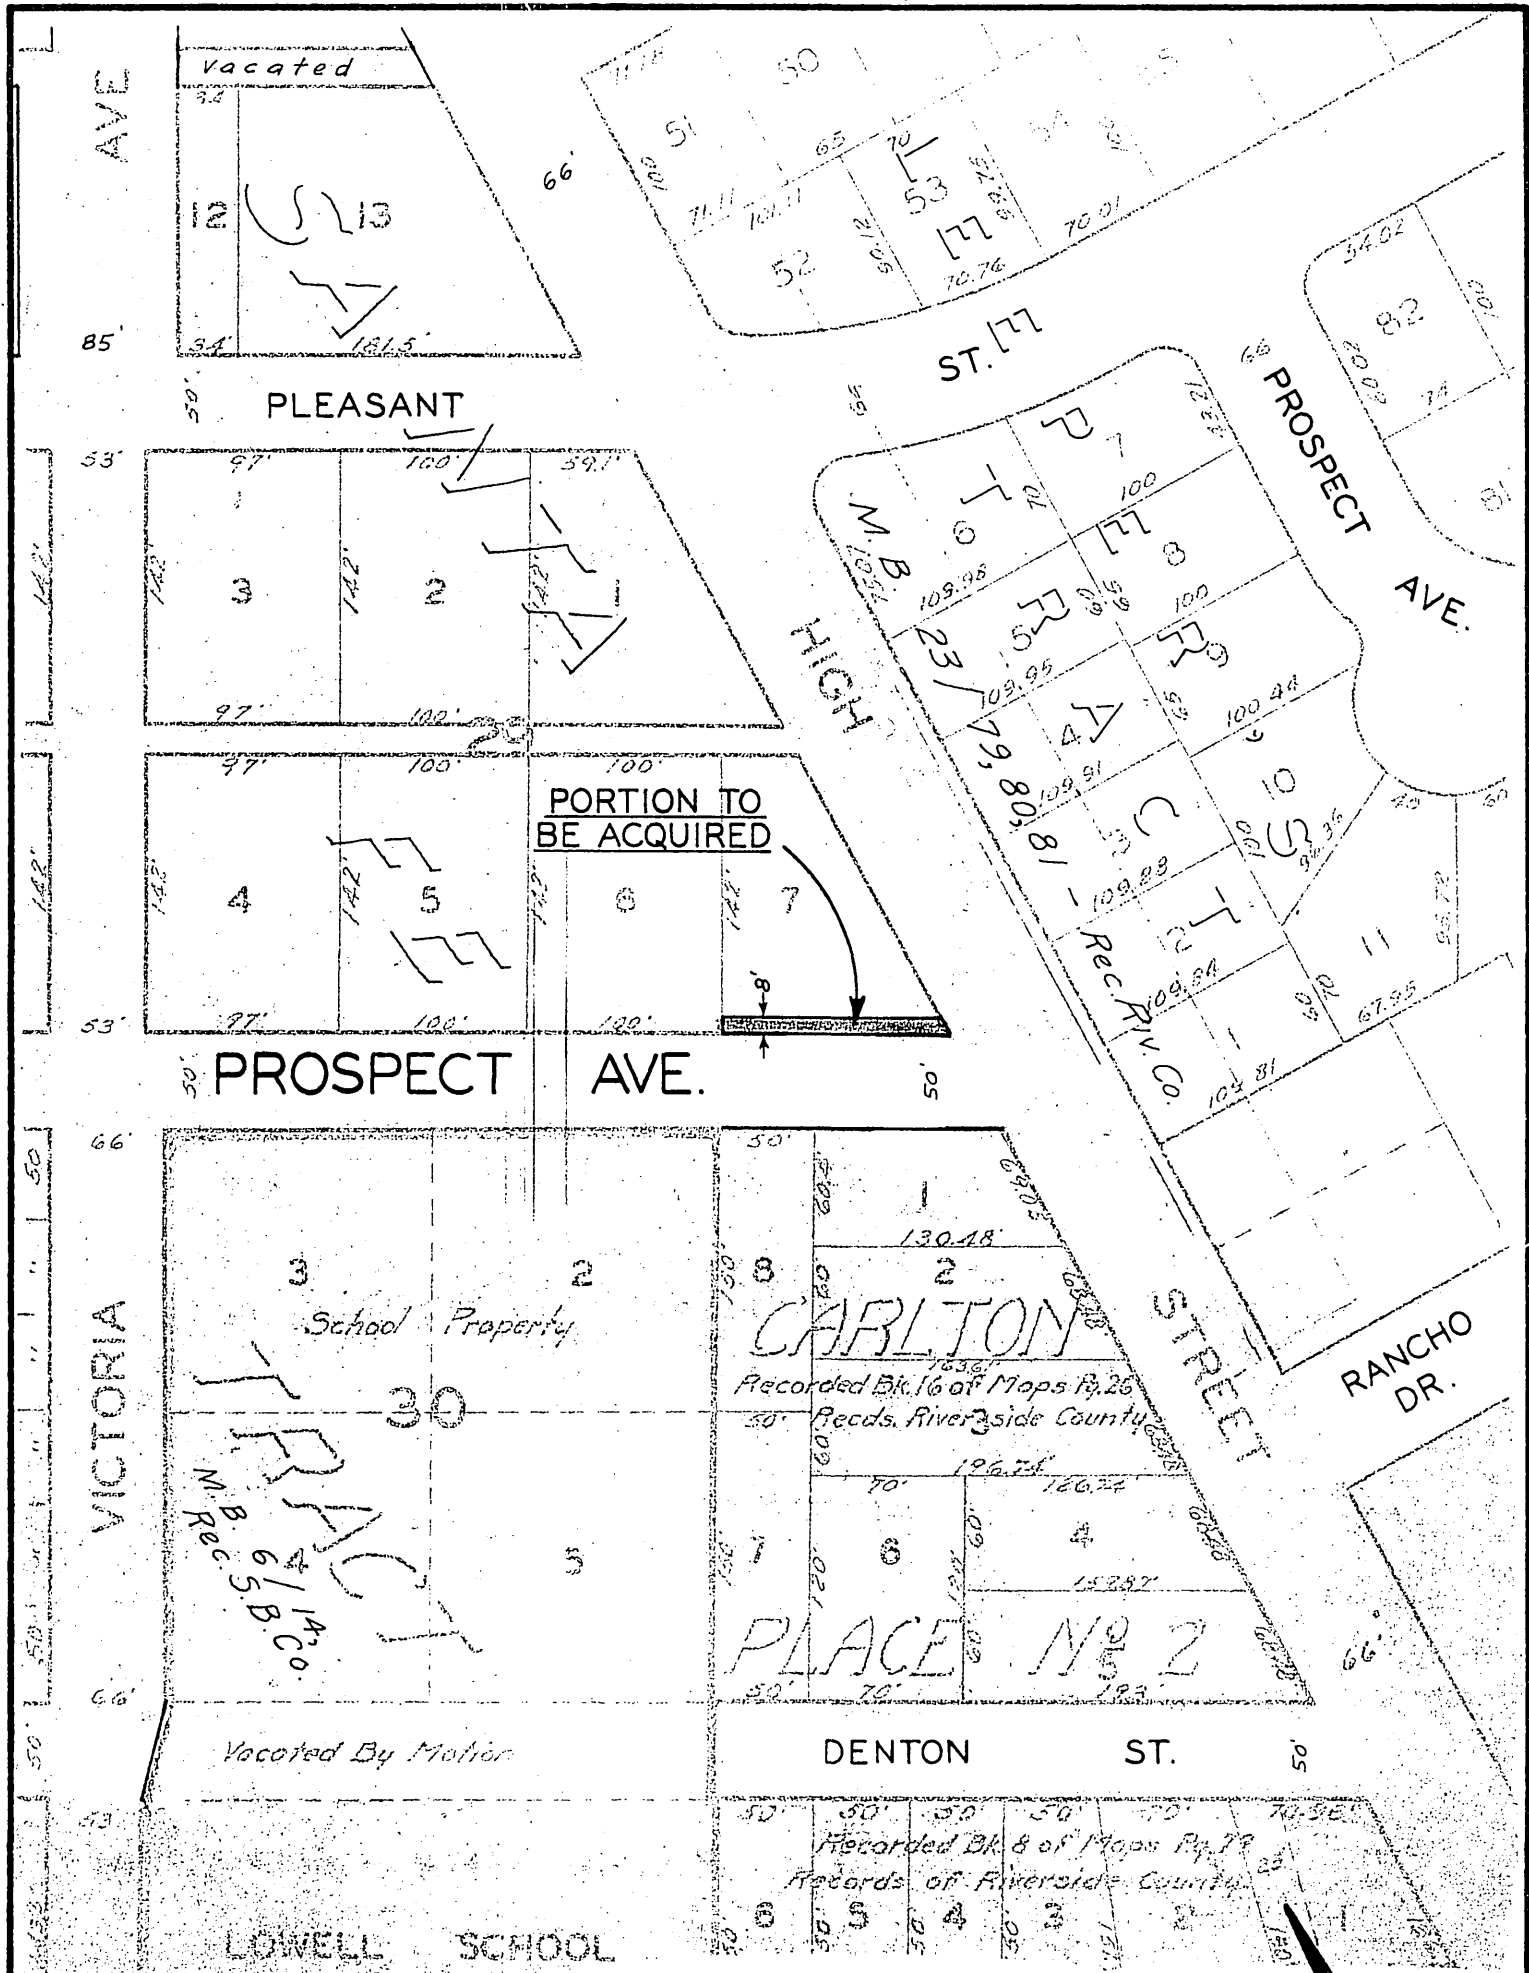

**PORTION TO  
BE ACQUIRED**

# PLAT

SHOWING LAND TO BE ACQUIRED  
FOR STREET PURPOSES

SCALE: 1" = 100'