

GRANT DEED

ROBERT L. WARNER AND LAURIE J. WARNER, Husband and Wife

\_\_\_\_\_  
(Grantor - Grantors)

FOR A VALUABLE CONSIDERATION, receipt of which is hereby acknowledged,  
do \_\_\_\_\_ hereby grant to the CITY OF RIVERSIDE, a municipal corporation,  
the real property in the City of Riverside, County of Riverside, State  
of California, described as follows: --

The northwesterly 4.00 feet of the southwesterly  
161.60 feet of the northeasterly 226.60 feet of  
Lot 2, Block 28 of lands of the Riverside Land  
and Irrigating Company, as shown by map on file  
in Book 1, Page 70 of Maps, Records of San Ber-  
nardino County, California.

For public street purposes.

Dated July 19 1960


(S)  
Robert L. Warner

(S)  
Laurie J. Warner

RECORDED Jul. 29, 1960  
BOOK 2741 PAGE 66  
OFFICIAL RECORDS, RIV. CO.  
INSTRUMENT NO. 67388

# PLAT

SHOWING LAND TO BE ACQUIRED  
FOR STREET PURPOSES

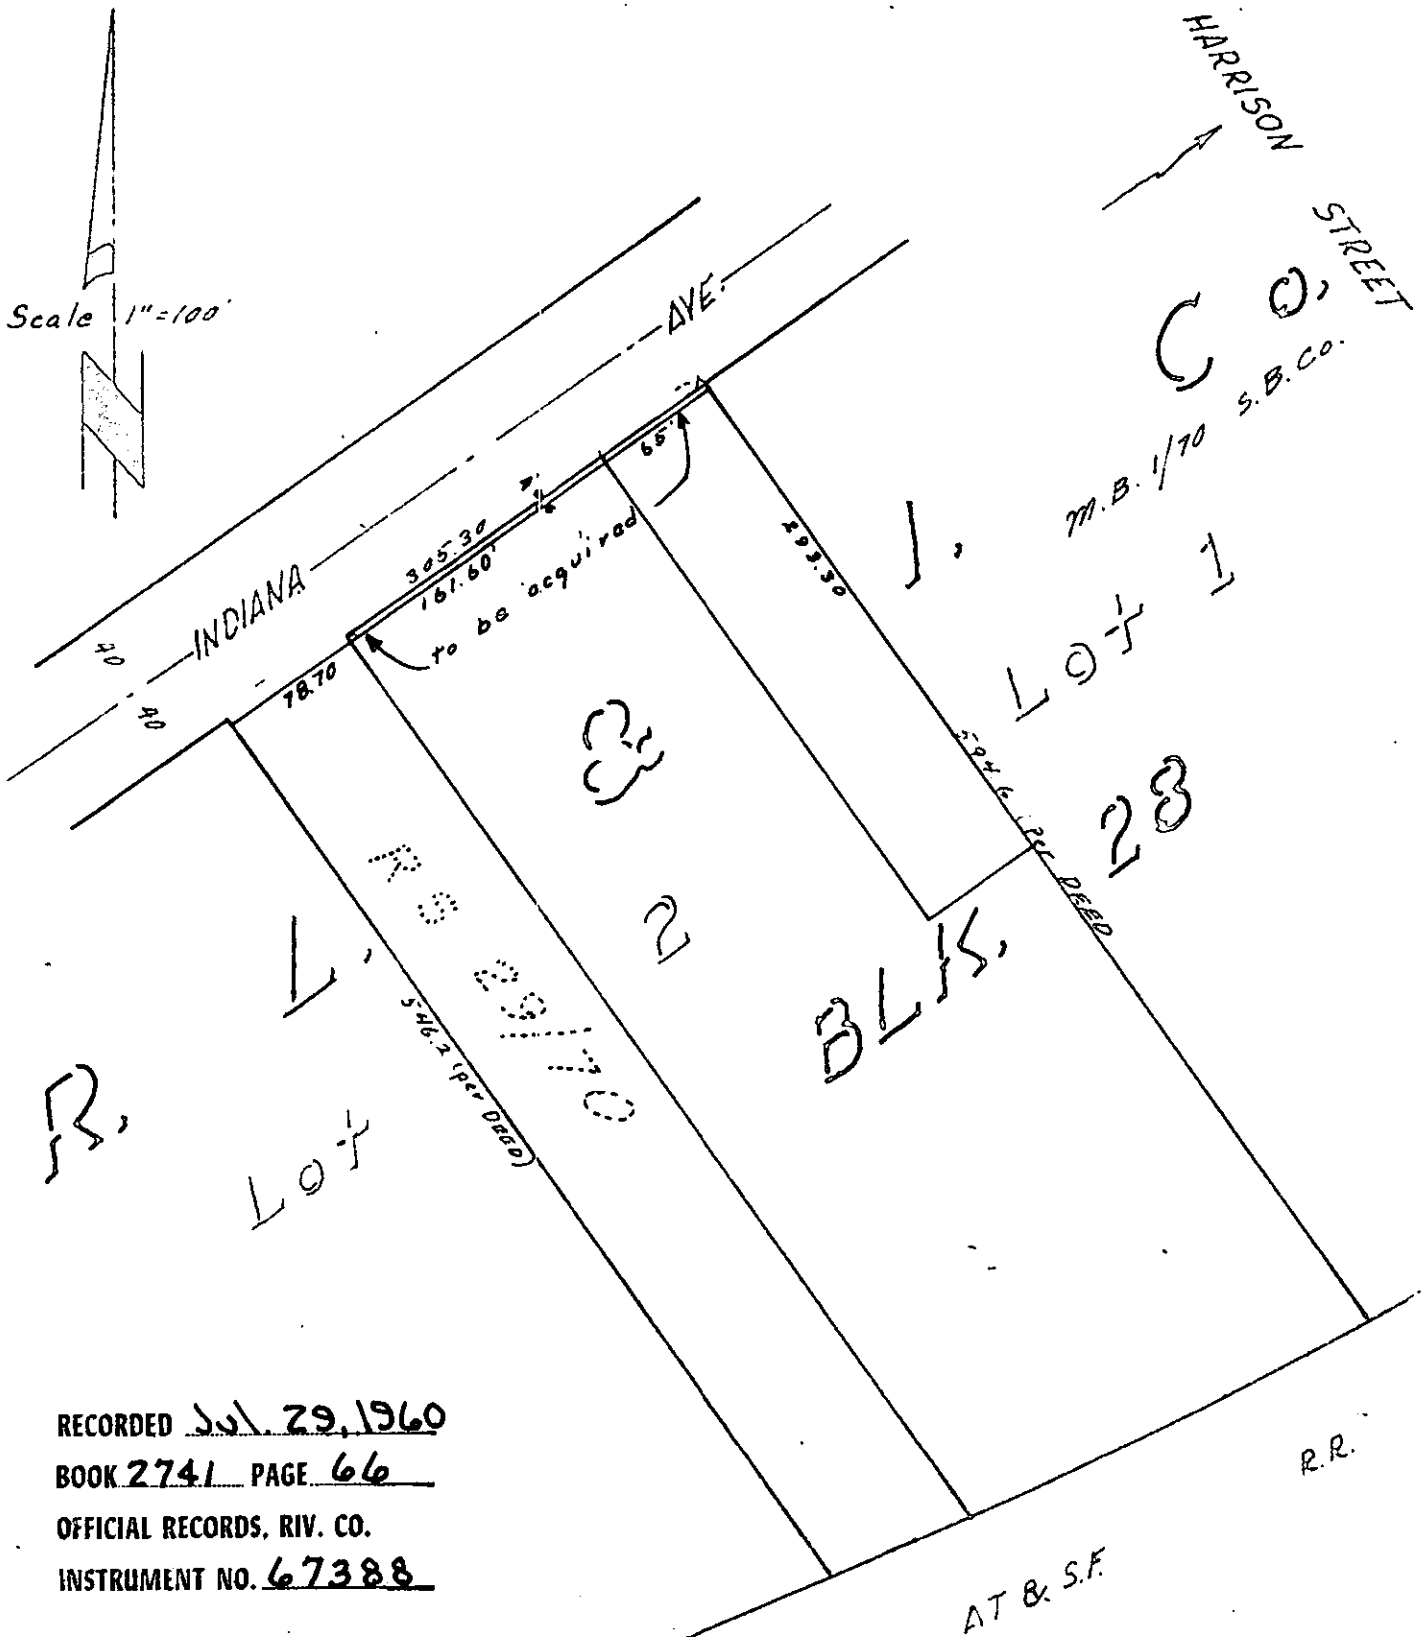

Scale 1"=100'

RECORDED Jul 29, 1960  
BOOK 2741 PAGE 66  
OFFICIAL RECORDS, RIV. CO.  
INSTRUMENT NO. 67388

AT & S.F.