

Chicago A.S.
18-3-62

GRANT DEED

OUR LADY OF RIVERSIDE SEMINARY, a non-profit California corporation,

(Grantor - Grantors)

FOR A VALUABLE CONSIDERATION, receipt of which is hereby acknowledged, do es
hereby grant to the CITY OF RIVERSIDE, a municipal corporation, the real property in the
City of Riverside, County of Riverside, State of California, described as follows: --

A parcel of land lying within Lot 11 of Church Subdivision, as
shown on map on file in Book 6, page 55 of Maps, Records of Riverside County,
California, and being that parcel of land designated as Parcel 4 as shown on
plat of Record of Survey on file in Book 36, page 39 of Record of Survey,
Records of Riverside County, California.
For public street purposes.


Dated SEPT. 18, 19 62

OUR LADY OF RIVERSIDE SEMINARY

(S) BY VICTOR M. LEONARD (PRES.)
(S) BY GAETANO DEL BRUSCO (V. PRES.)

RECORDED SEPT. 21, 1962
BOOK 3225 PAGE 222
RECORDING FEE 88683

✓
4/40-1
HB

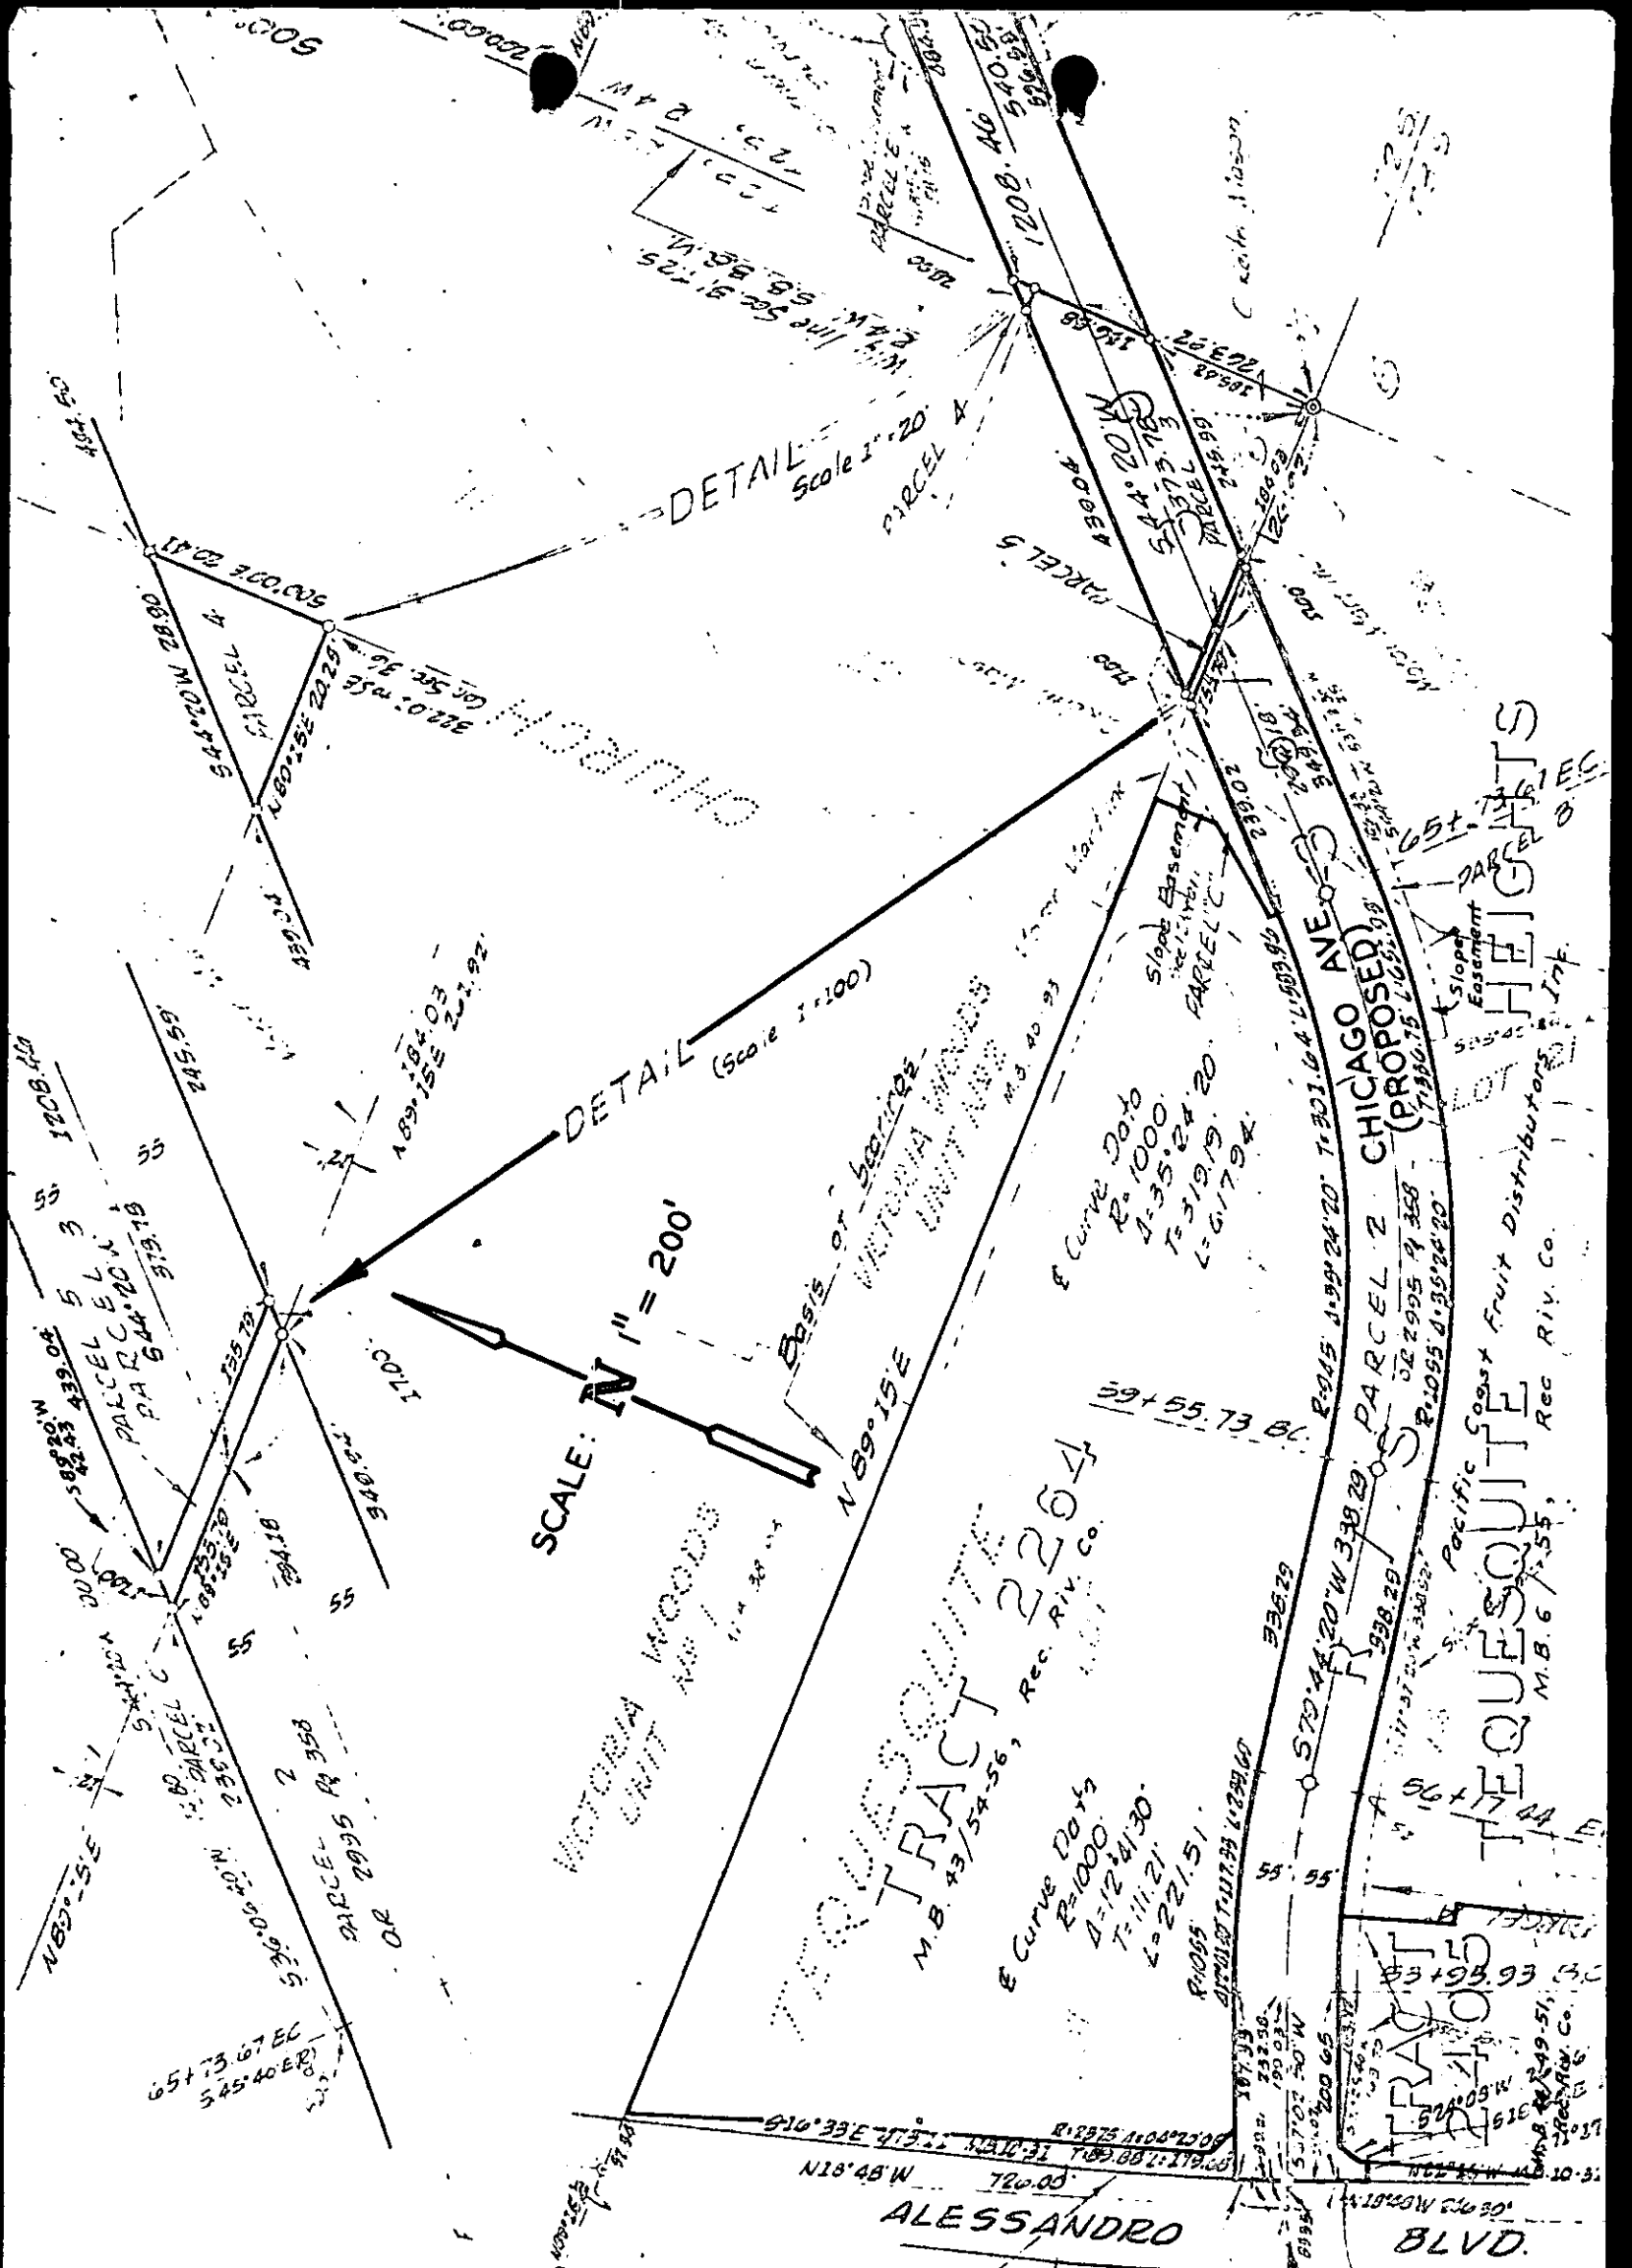

PLAT
 PORTION OF
 CHICAGO AVENUE
 EXTENSION (PROPOSED)

CITY OF RIVERSIDE

DRAWN AUG. 3. 1962

4477