

Bill's copy.

Donald Street  
5-16-60

GRANT DEED

RUTH WILLIAMS, a widow,

\_\_\_\_\_  
(Grantor - ~~Grantors~~)

FOR A VALUABLE CONSIDERATION, receipt of which is hereby acknowledged,  
do es hereby grant to the CITY OF RIVERSIDE, a municipal  
corporation, the real property in the City of Riverside, County of  
Riverside, State of California, described as follows: --

The northeasterly 5.0 feet of the southwesterly 30.0 feet of the south-  
easterly 60.0 feet of the northwesterly 704.42 feet of the southeasterly  
5.38 Acres of Lot 8, Block 25 of the Village of Arlington, as shown by  
map on file in Book 1, page 62 of Maps, Records of San Bernardino County,  
California.

For public street purposes.

Dated 11/22 19 61

(5)  
\_\_\_\_\_  
Ruth Williams  
\_\_\_\_\_  
\_\_\_\_\_  
\_\_\_\_\_  
\_\_\_\_\_

RECORDED JAN. 17, 1963  
BOOK 3303 PAGE 482  
OFFICIAL RECORDS, RIV. CO.  
INSTRUMENT NO. 5938

✓  
5/26  
RFB



4529

#4126  
4193  
4529

105

MAGNOLIA AVENUE

AVENUE

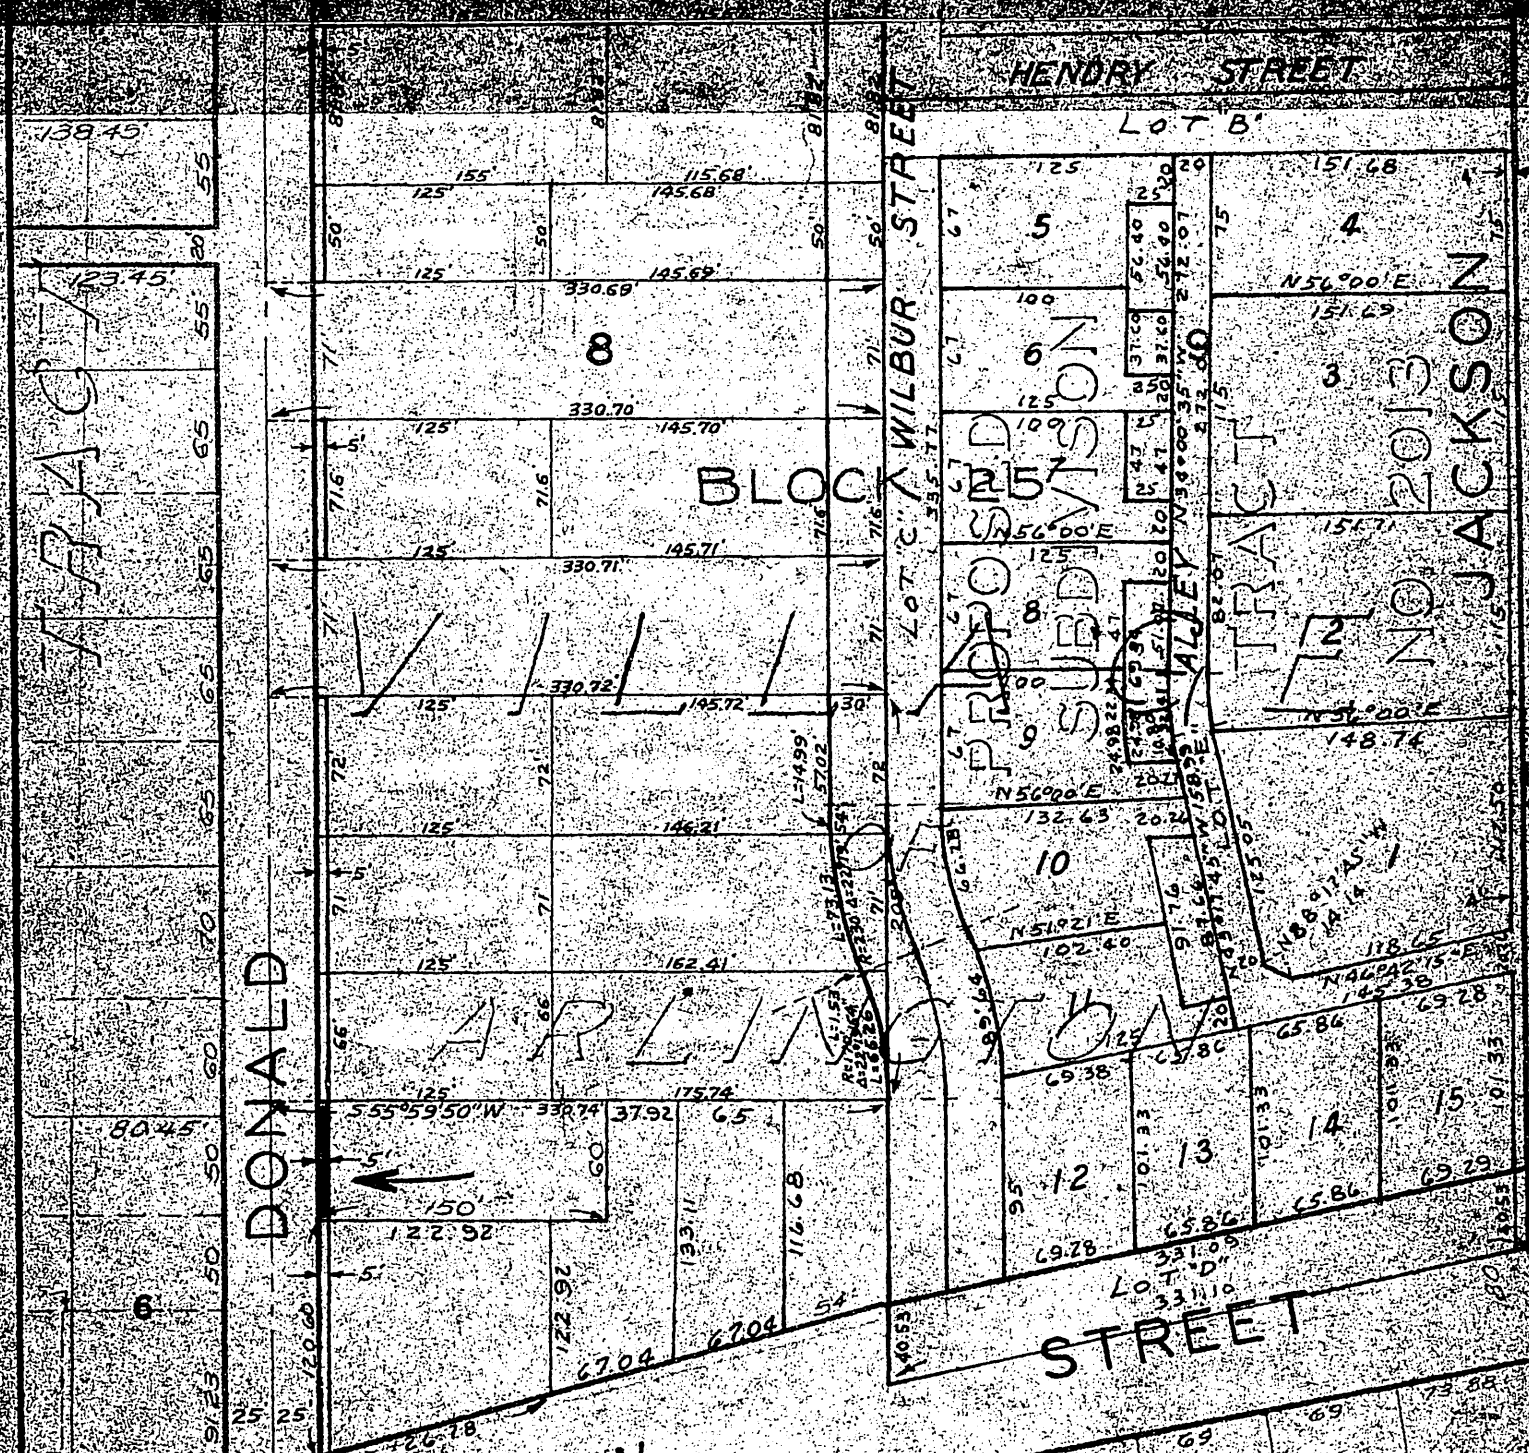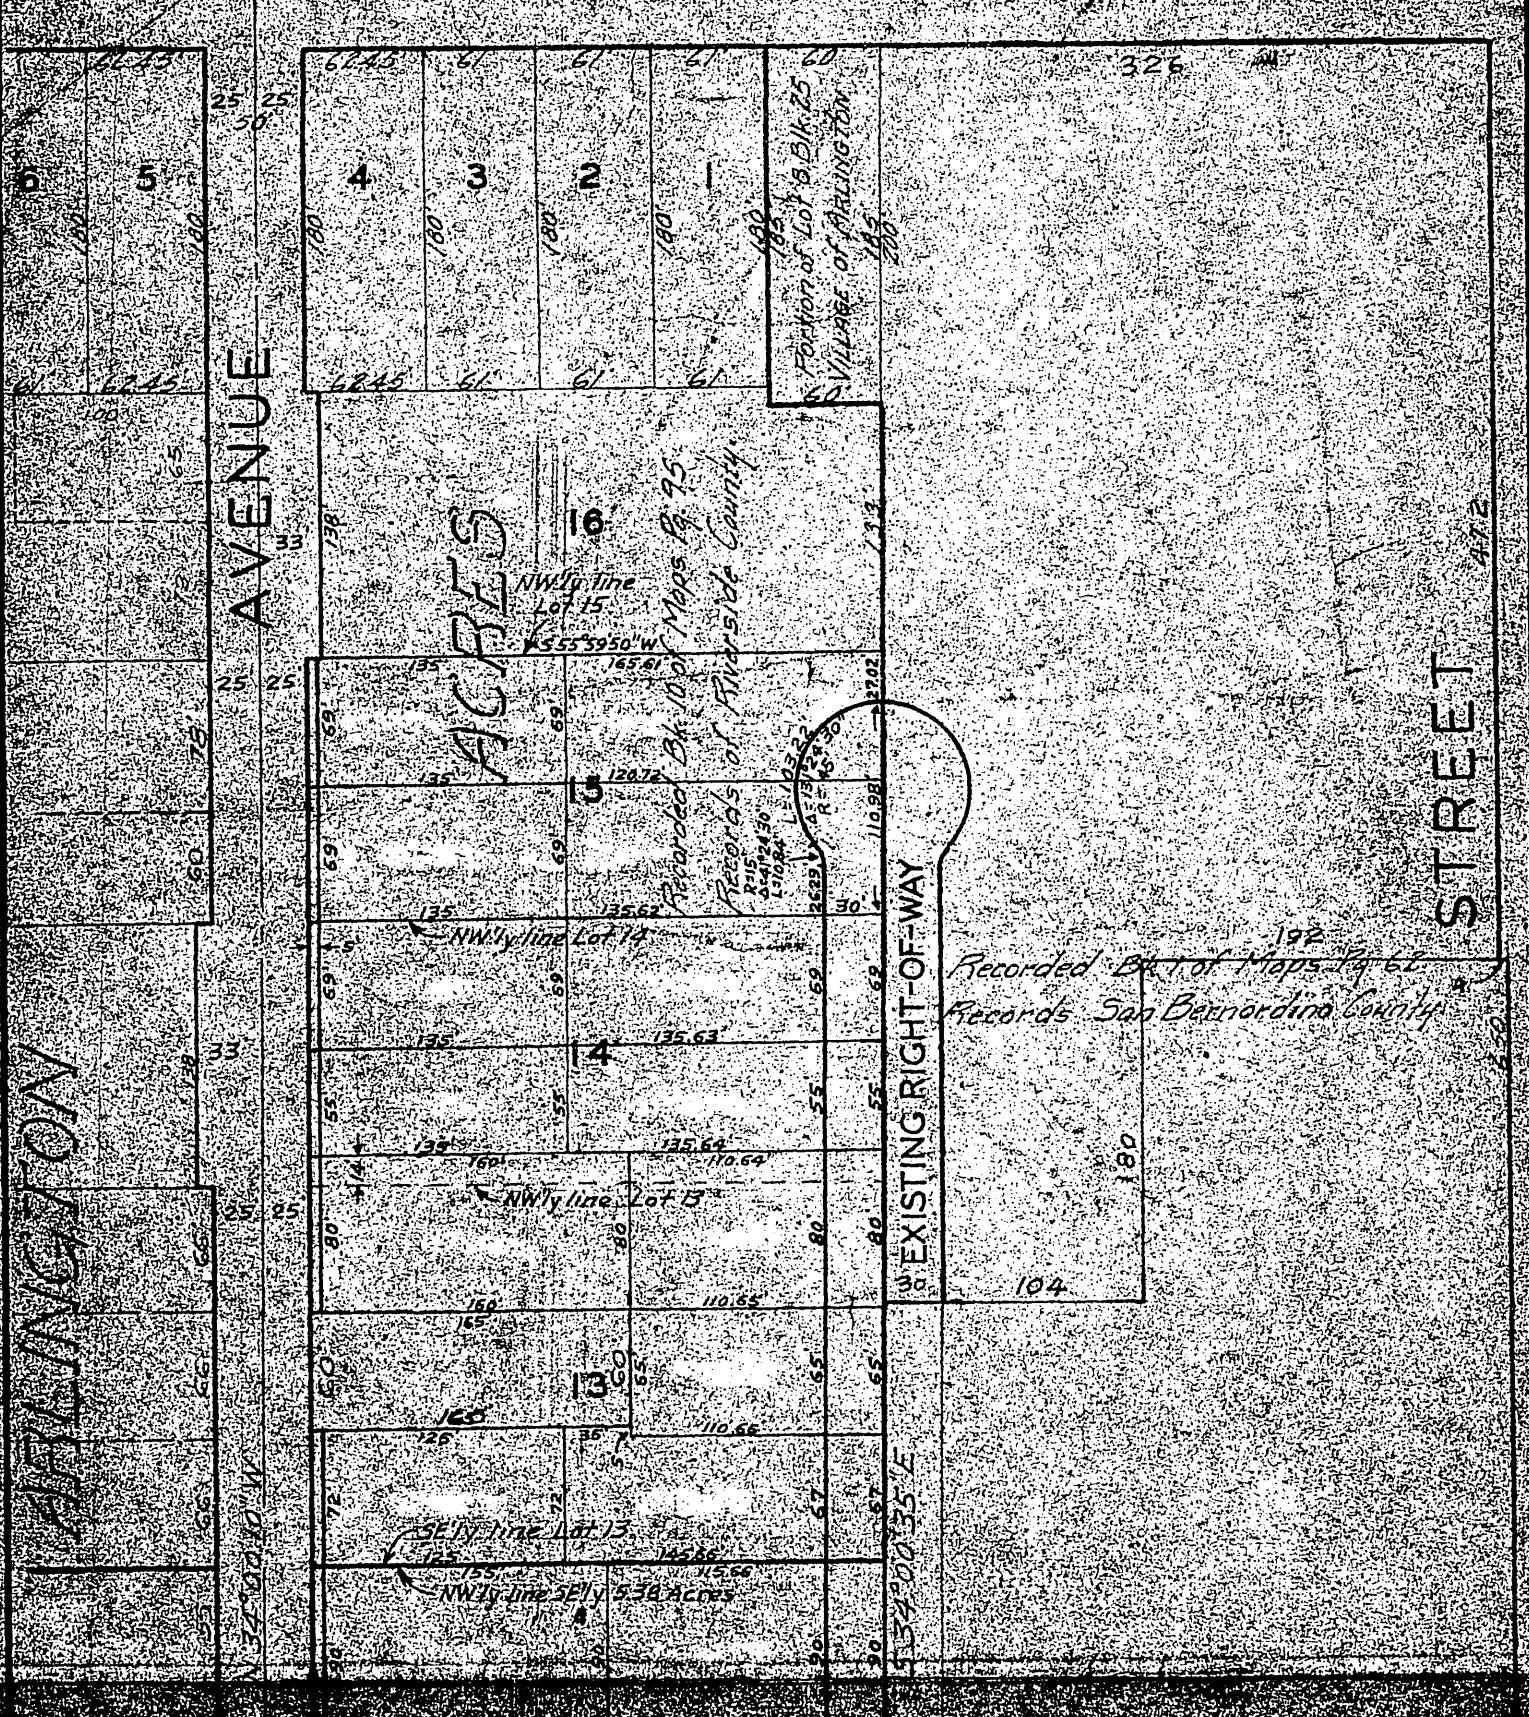

**PLAT**  
SHOWING LAND TO BE ACQUIRED  
FOR STREET PURPOSES

CITY OF RIVERSIDE

4529  
DRAWN MAY 16, 1960

#4126