

1114

GRANT DEED

CARL D. MILLER and GERALDINE R. MILLER,

(Grantor - Grantors)

FOR A VALUABLE CONSIDERATION, receipt of which is hereby acknowledged, do _____
hereby grant to the CITY OF RIVERSIDE, a municipal corporation, the real property in the
City of Riverside, County of Riverside, State of California, described as follows: --

A strip of land 11.0 feet wide, being the northeasterly 11.0 feet of Lot 5,
Fourteenth Street Tract, as per map on file in Book 9, page 9, of Maps, Records
of Riverside County, California.

Dated MAR. 7 19 62

(S) _____
Carl D. Miller

(S) _____
Geraldine R. Miller


RECORDED MAR 8 1962
BOOK 3339 PAGE 82
OFFICIAL RECORDS, RIV. CO.
INSTRUMENT NO. 23666

2/18 RK


SCALE 1"=100'

EL DORADO

STREET

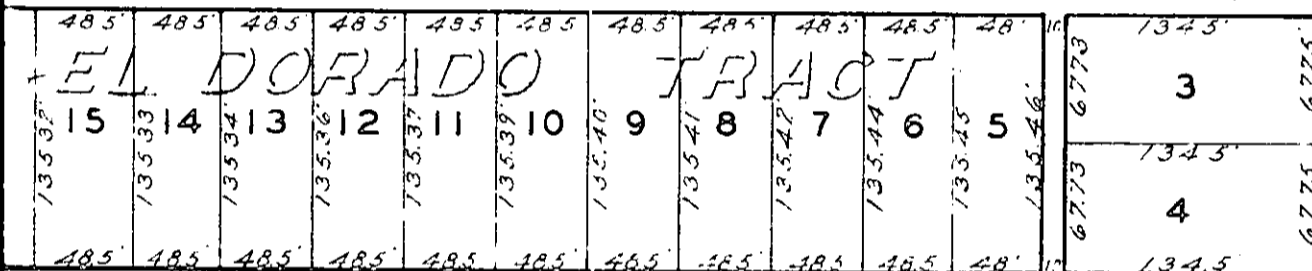

FOURTEENTH STREET
11' STREET WIDENING

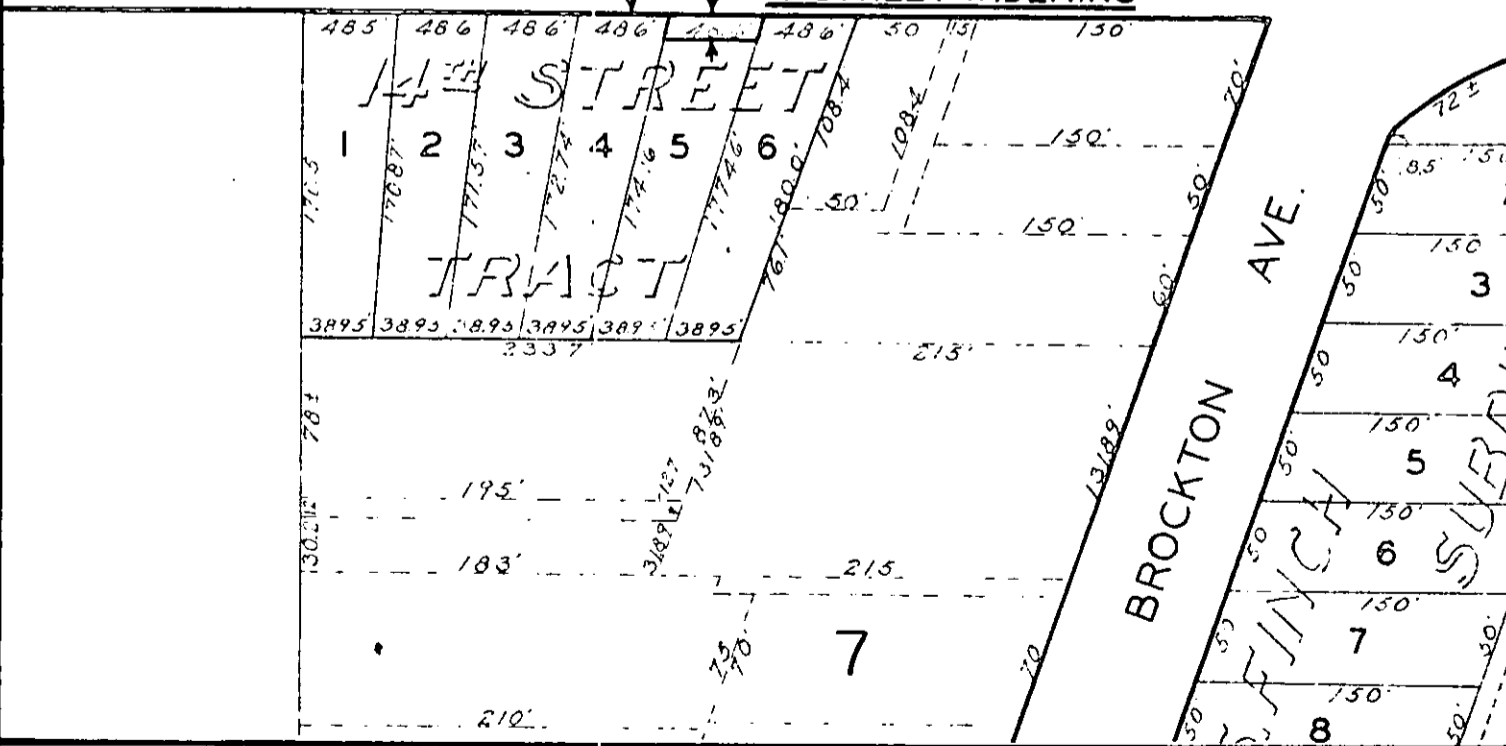

PLAT OF STREET WIDENING

CITY OF RIVERSIDE

DRAWN APRIL 20, 1962

4565