

8629

GRANT DEED

RECEIVED FOR RECORD

JAN 22 1965

5:55 Min. Past 13 o'Clock At Request of

Recorded in Official Records

BOOK 3308 PAGE 140

Et. Sec. Records of Riverside County, California

W. W. Bishop

FEES \$

INDEXED

Page 52

JOSEPH W. QUARTO and JOSEPHINE A. QUARTO, husband and wife

~~JOSEPH W. QUARTO~~ - Grantors)

FOR A VALUABLE CONSIDERATION, receipt of which is hereby acknowledged, do _____ hereby grant to the CITY OF RIVERSIDE, a municipal corporation, the real property in the City of Riverside, County of Riverside, State of California, described as follows: --

The Southeasterly 11 feet of Parcels 2 and 3 of Record of Survey on file in Book 6, page 58 of Records of Survey; Records of Riverside County, California.

APPROVED AS TO DESCRIPTION
J. F. MARTINEK
Director of Public Works

By [Signature]
Assistant City Engineer
by RLP-1-15-65

CONSENT TO RECORDATION

THIS IS TO CERTIFY that the interest in real property conveyed by the Deed or Grant dated 1-15-65

From: Joseph W. & Josephine A. Quarto

For: the City of Riverside

to the City of Riverside, a municipal corporation, is hereby accepted for and on behalf of said City pursuant to Resolution of the City Council thereof recorded on 12-3-58 in Bk. 2374 O.R. pg. 339 Et Seq. Riverside County Records, and the Grantor hereby consents to recordation of this instrument through the undersigned.

Dated 1-22-65
[Signature]
Property Management Officer

Return Deed to: Office of City Clerk
Riverside, California

APPROVED AS TO FORM

[Signature]
ASST. CITY ATTORNEY


RECORDED JAN 22 1965

BOOK 3308 PAGE 140

8629

Dated January 15 19 65

[Signature]
JOSEPH W. QUARTO
[Signature]
JOSEPHINE A. QUARTO

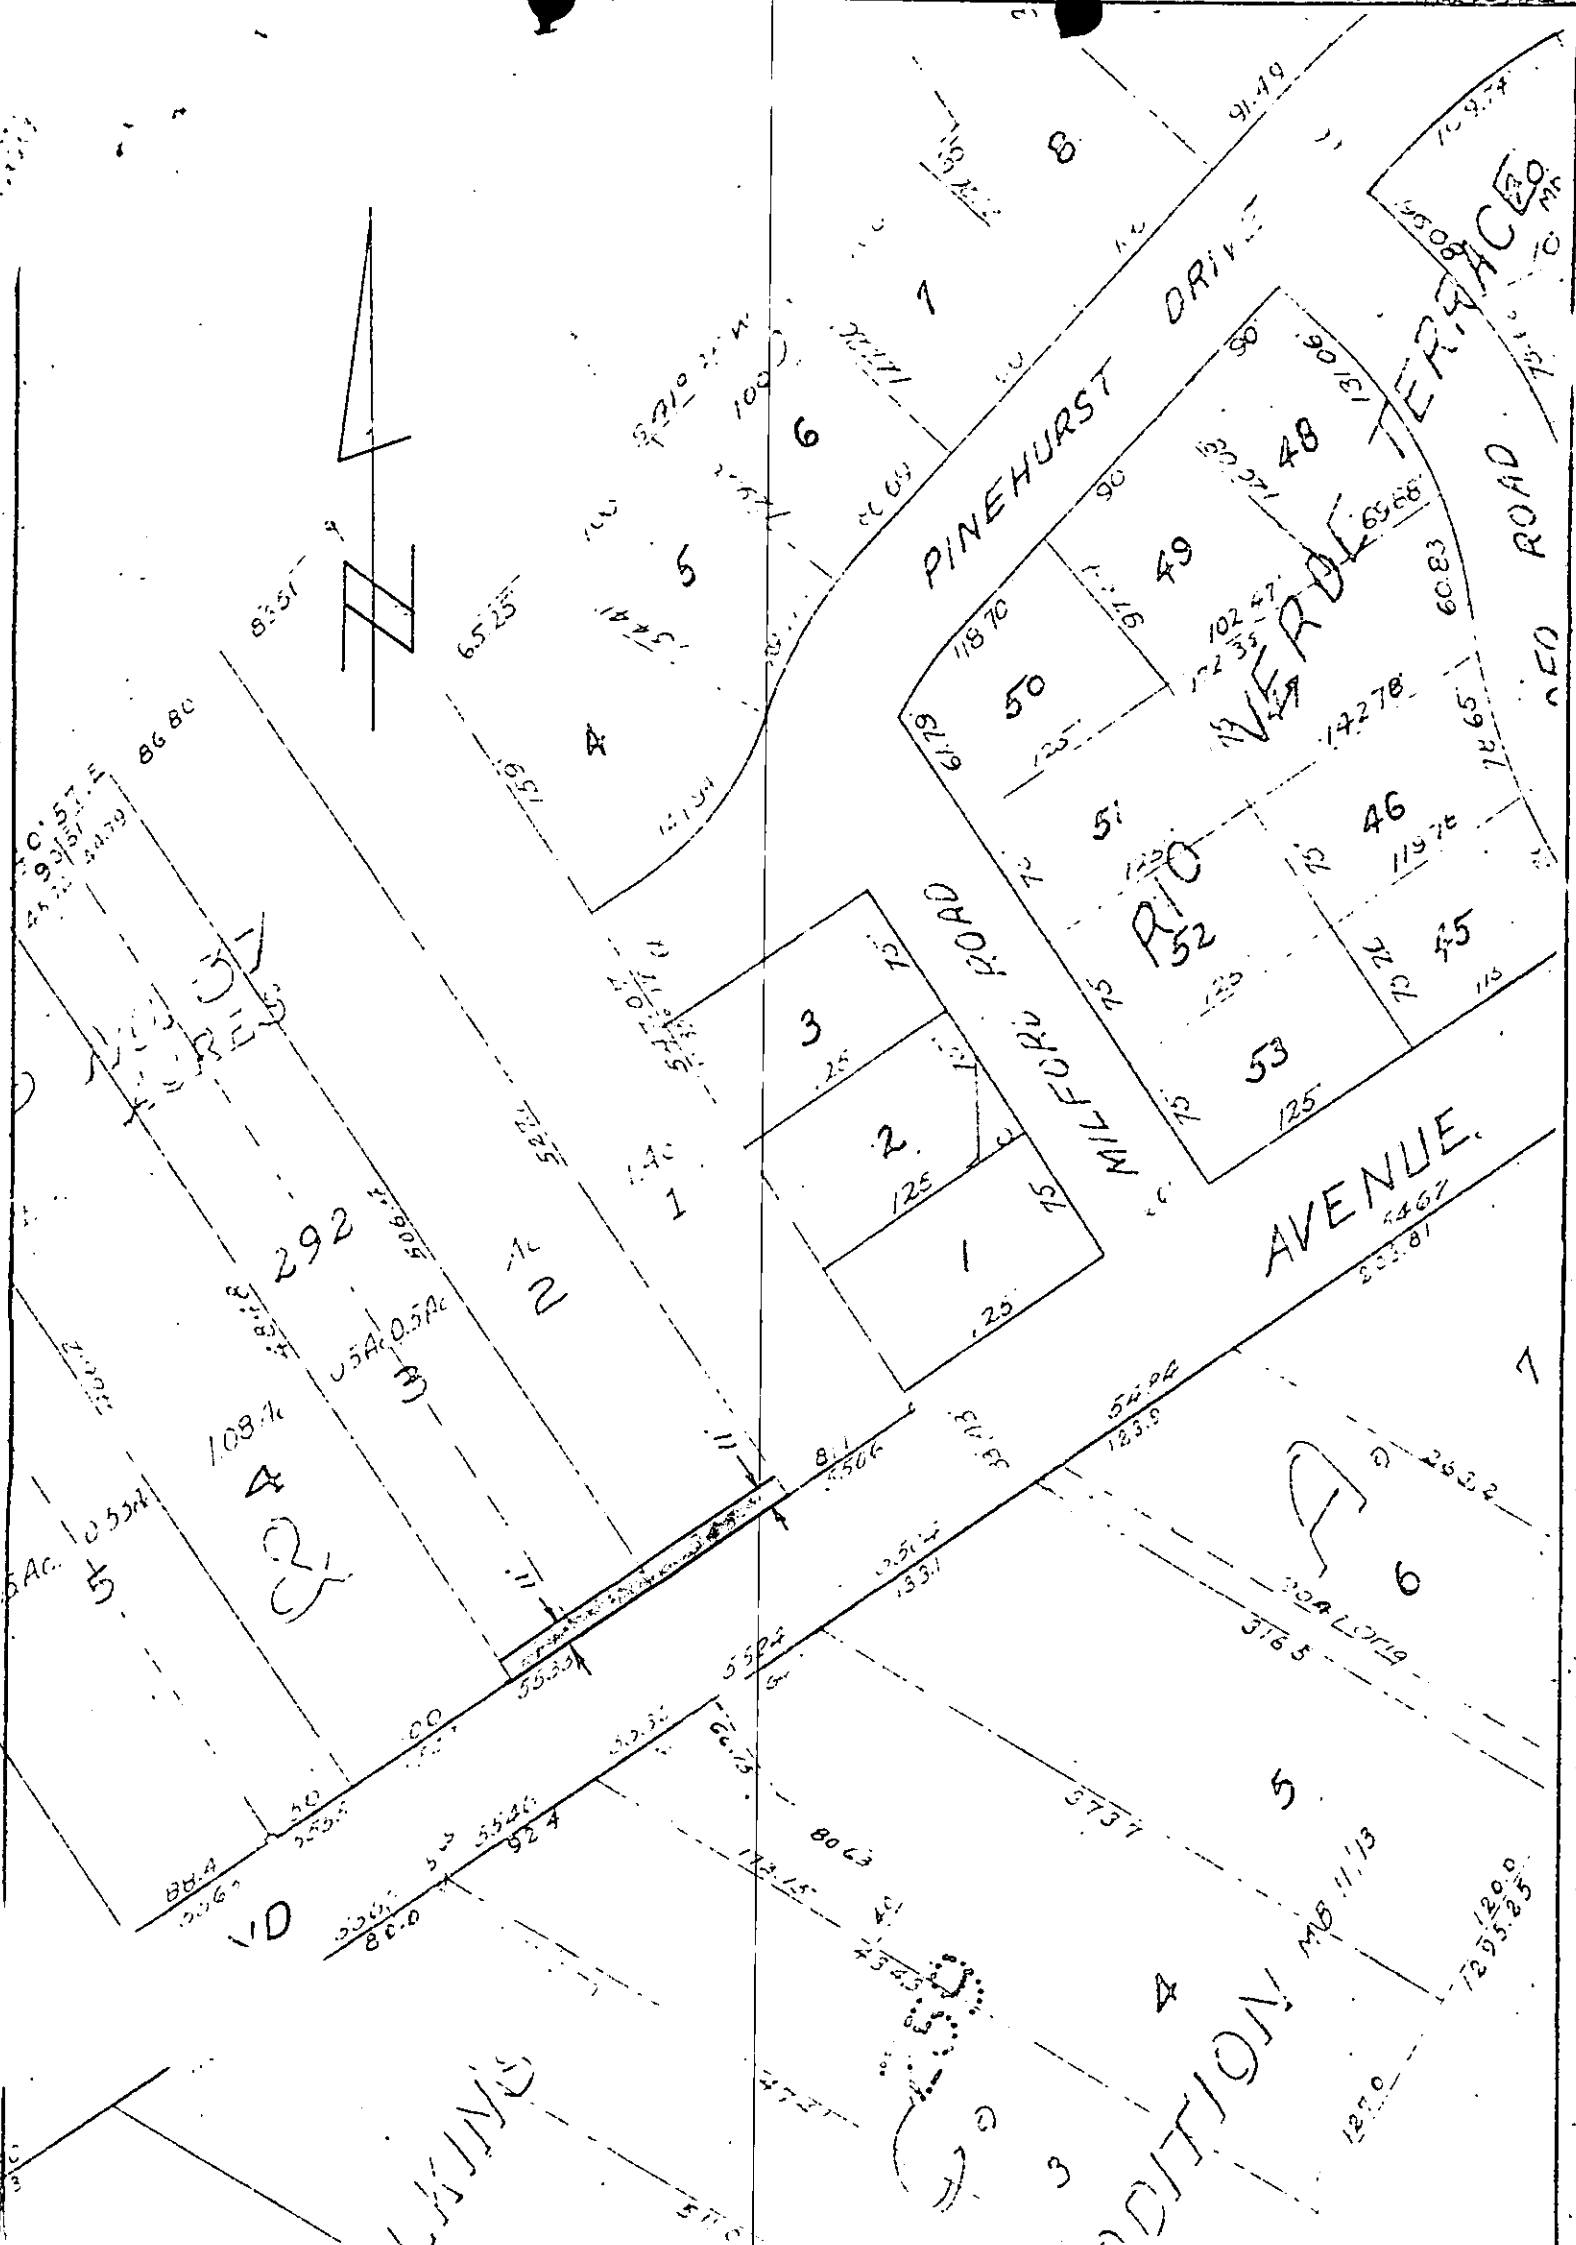

CITY OF RIVERSIDE, CALIFORNIA

PLAT OF PARCEL(S) DESCRIBED
IN THE ATTACHED DOCUMENT

*This plat is solely an aid in locating the parcel(s) described in the
attached document. It is not a part of the written description therein.*

5253