

85541

5492

GRANT DEED

APPROVED AS TO FORM

M. Neal Singer
DEPUTY CITY ATTORNEY

RECEIVED FOR RECORD
JUL 23 1965

55 Min. Past 9 o'Clock
At Request of

Recorded in Official Records
of Riverside County, California

W. H. Dwyer

FEES \$ *Dwyer*

INDEXED

JOSEPH R. SERVIN and ANNA FLOREZ SERVIN, husband and wife.

(Grantor - Grantors)

FOR A VALUABLE CONSIDERATION, receipt of which is hereby acknowledged,
do _____ hereby grant to the CITY OF RIVERSIDE, a municipal corporation, the
real property in the City of Riverside, County of Riverside, State of
California, described as follows: --

The Southeasterly eight feet of Lot 12, Block 5 of Casa Blanca
Heights as shown on map on file in Book 5, Page 117 of Maps, Records
of Riverside County, California.

DESCRIPTION APPROVAL

By *Samuel H. ...* 7/14/65 by *W. H. P.*
Surveyor

Dated July 14th 1965


Joseph R. Servin
JOSEPH R. SERVIN
Anna Florez Servin
ANNA FLOREZ SERVIN

RECORDED Jul. 23. 1965

BOOK _____ PAGE _____

OFFICIAL RECORDS, R.I. CO.

INSTRUMENT NO. 85541

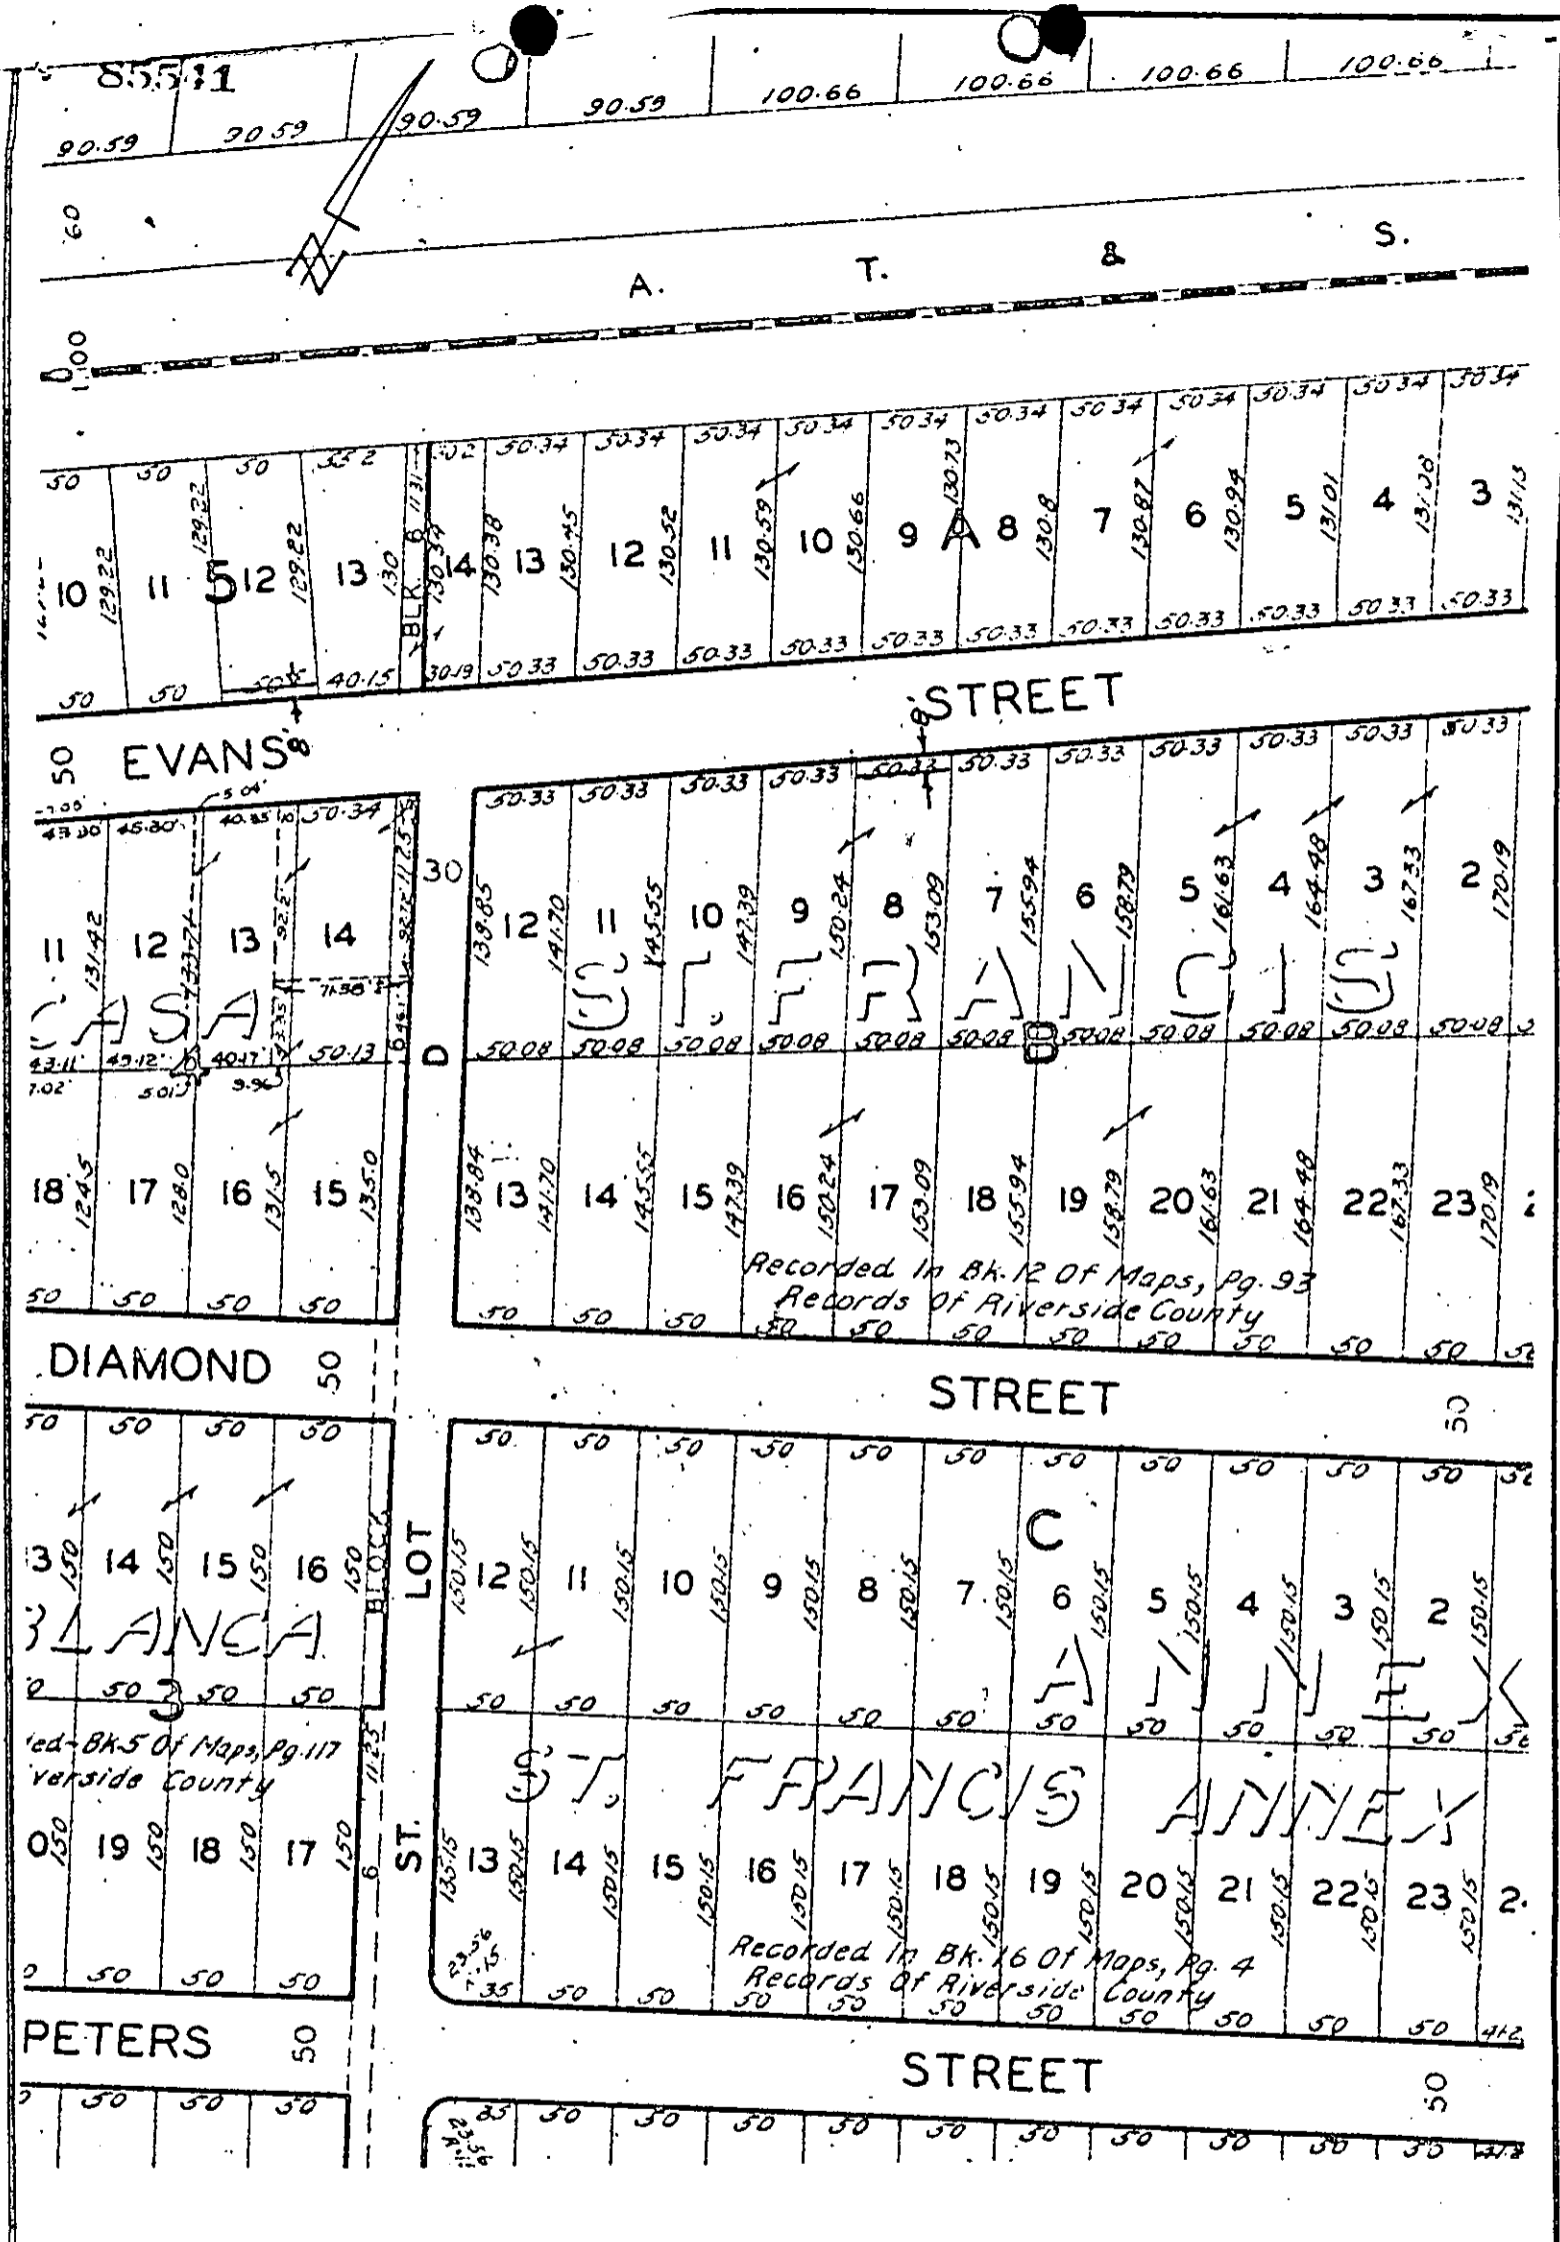

CITY OF RIVERSIDE, CALIFORNIA

PLAT OF PARCEL(S) DESCRIBED
IN THE ATTACHED DOCUMENT

This plat is solely an aid in locating the parcel(s) described in the
attached document. It is not a part of the written description therein.

SCALE: 1" = 100'

DRAWN 7/14/65 BY HLP

SUBJECT 7632 Evans St 7645 Evans St

5492