

109930  
5549

GRANT DEED

RECEIVED FOR RECORD

SEP 24 1965

At Request of W. W. Cook

Recorded in Official Records  
of Riverside County, California

FEE \$ 21.75  
Recorder

W. W. Cook

INDEXED

APPROVED AS TO FORM

John Woodley

CITY ATTORNEY

EDWARD LEO EDWARDS & DOLLY W. EDWARDS, husband and wife

(Grantor - ~~Grantor~~)

FOR A VALUABLE CONSIDERATION, receipt of which is hereby acknowledged,  
do es hereby grant to the CITY OF RIVERSIDE, a municipal corporation, the  
real property in the City of Riverside, County of Riverside, State of  
California, described as follows: --

The westerly 11 feet of Lot 3 of Barclay Tract, as shown  
by map on file in Book 10, page 96 of Maps, Records of Riverside  
County, California;  
EXCEPT therefrom the northerly 80 feet thereof.

DESCRIPTION APPROVAL

by Emmett L. Smith, 9/14/65 by WLP  
Surveyor

RECORDED SEP 24 1965


BOOK \_\_\_\_\_ PAGE \_\_\_\_\_

CITY OF RIVERSIDE, CALIF.

INSTRUMENT NO. 109930

Dated Sept. 17 19 65

Edward Leo Edwards  
EDWARD LEO EDWARDS  
Dolly W. Edwards  
DOLLY W. EDWARDS

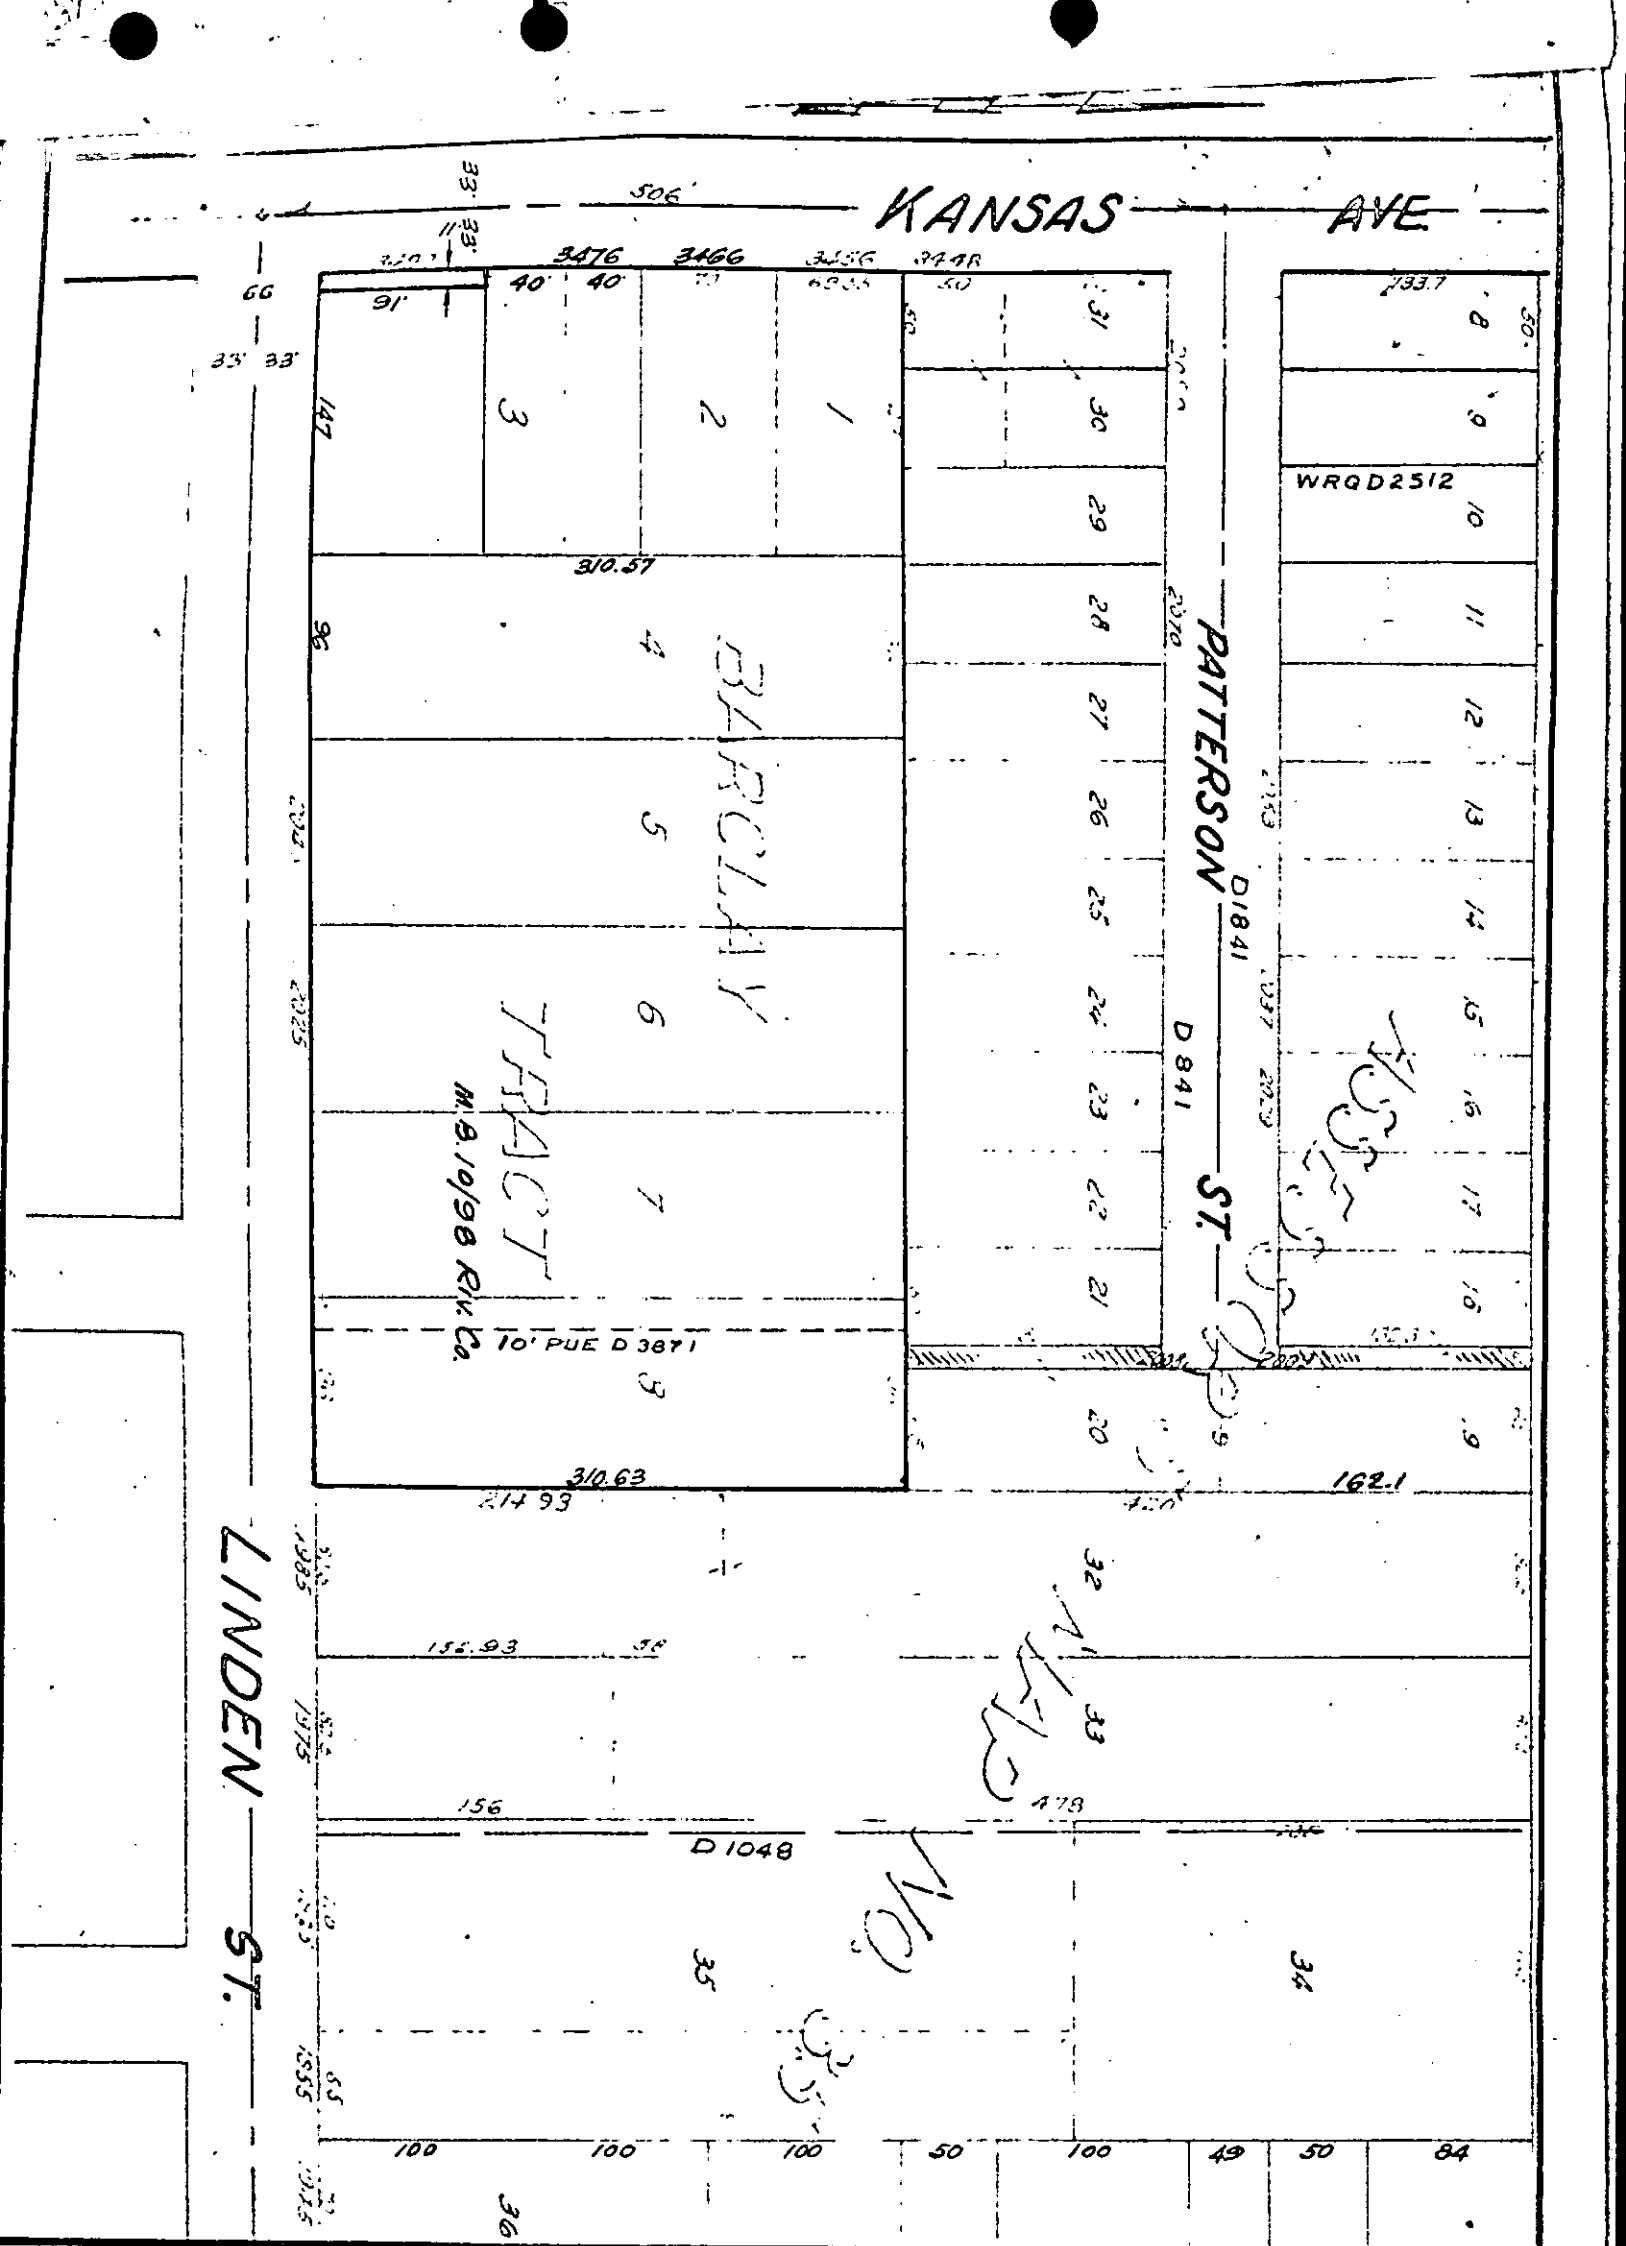

CITY OF RIVERSIDE, CALIFORNIA

PLAT OF PARCEL(S) DESCRIBED  
IN THE ATTACHED DOCUMENT

This plat is solely an aid in locating the parcel(s) described in the  
attached document. It is not a part of the written description therein.