

139123

RECEIVED FOR RECORD

DEC 10 1965

43 Min. Fee
At Request of

Recorded in Official Records
of Riverside County, California

W. H. Dealy

FEES \$ Recorder

Microfilm
page no. 1
Number and year of issue

GRANT DEED

APPROVED AS TO FORM

5619

M. Neal
DEPUTY CITY ATTORNEY

WESTERN MUNICIPAL WATER DISTRICT OF RIVERSIDE COUNTY

INDEXED

(Grantor - ~~XXXXXXXXXX~~)

FOR A VALUABLE CONSIDERATION, receipt of which is hereby acknowledged,
do es hereby grant to the CITY OF RIVERSIDE, a municipal corporation, the
real property in the City of Riverside, County of Riverside, State of
California, described as follows: --

PARCEL 1

The west 1.00 foot of the east 44.00 feet of the southerly rectangular
65.00 feet of the northeast quarter of the northwest quarter of the south-
east quarter of Section 34, Township 2 South, Range 5 West, San Bernardino
Base and Meridian.

PARCEL 2

The west 1.00 foot of the east 44.00 feet of the north half of the
southeast quarter of the northwest quarter of the southeast quarter of
Section 34, Township 2 South, Range 5 West, San Bernardino Base and
Meridian.

EXCEPTING THEREFROM the southerly 150.00 feet thereof.

DESCRIPTION APPROVAL

by Edward L. Pinker, 12/11/65 by HLP
Surveyor

Dec 10, 1965

139123


ted August 7 1965

test: Seal

Assistant Secretary

[Signature]
President of Board of Directors

[Signature]
Secretary of Board of Directors

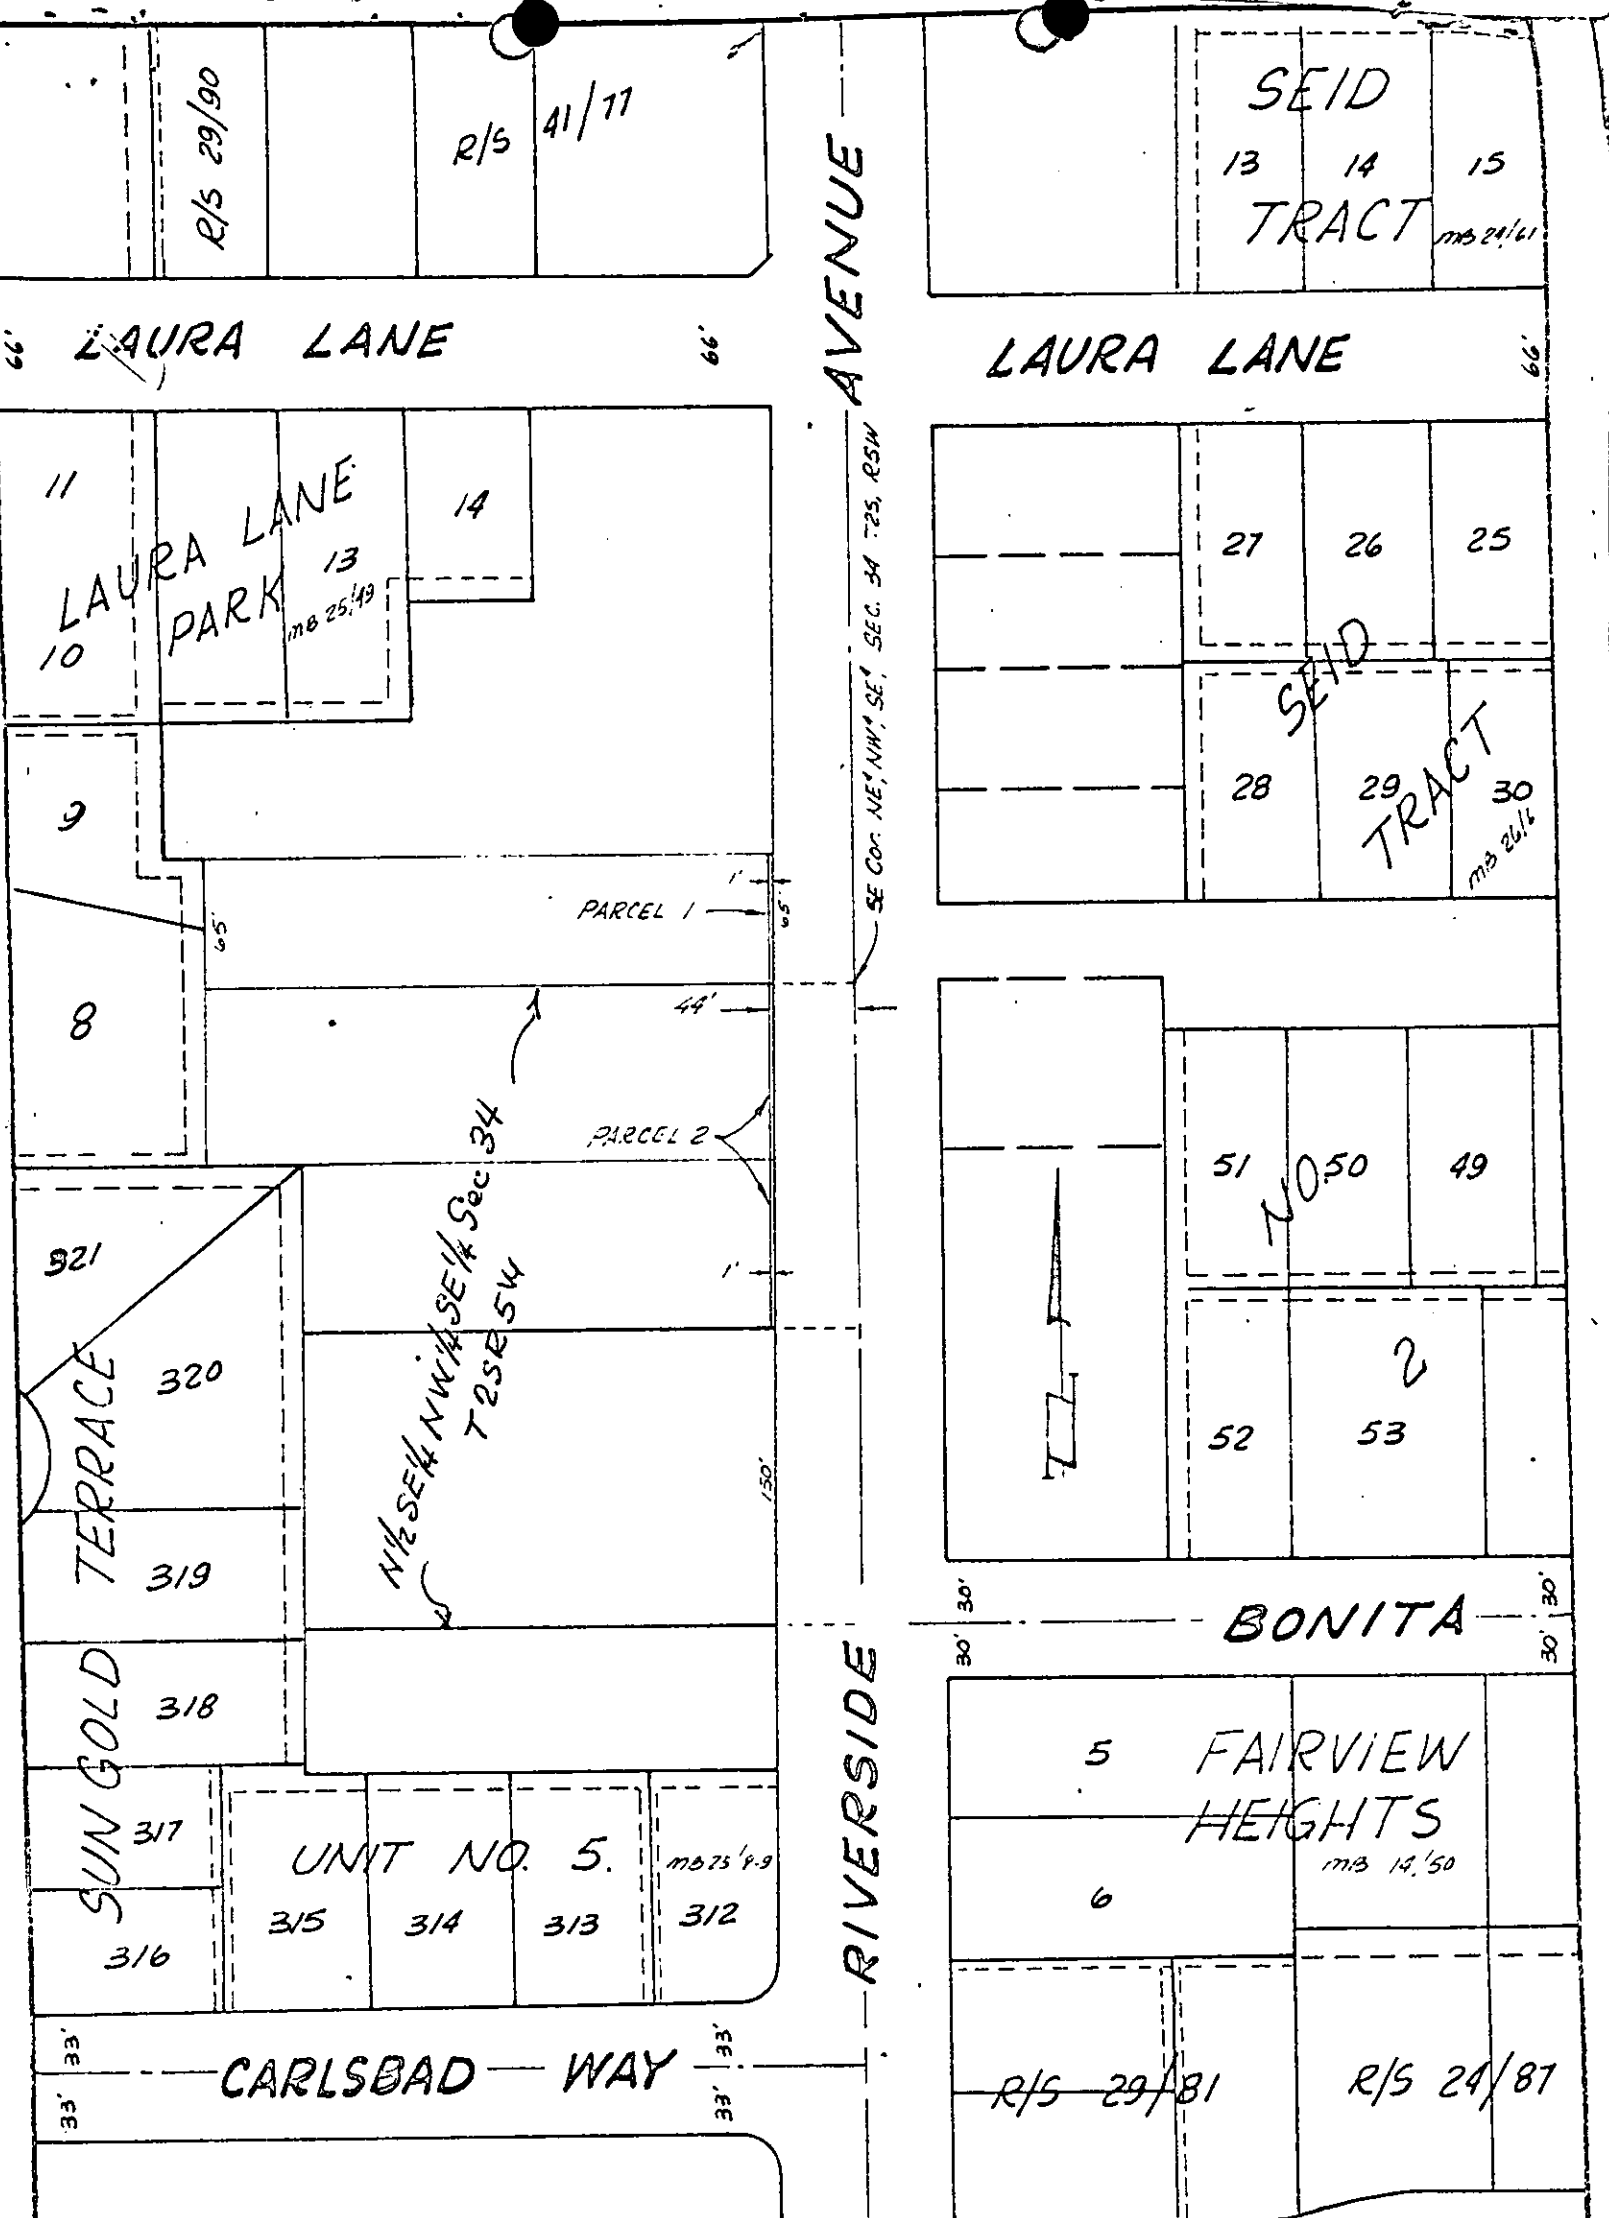

CITY OF RIVERSIDE, CALIFORNIA

PLAT OF PARCEL(S) DESCRIBED
IN THE ATTACHED DOCUMENT

This plat is solely an aid in locating the parcel(s) described in the attached document. It is not a part of the written description therein.

5619

SCALE: 1" = 40'

DRAWN 12/7/65 BY EGM

SUBJECT C-1-656

4/25