

Microfilm recording from 4-1-65. Book and page no longer assigned. Identify by document number and year of filing.

APPROVED AS TO FORM

M. Neal Singer
DEPUTY CITY ATTORNEY

RECEIVED FOR RECORD
FEB 10 1967

GRANT DEED

Recorded in Official Records
of Riverside County, California

FEE \$ *11.00*
Recorder

W. H. D. [unclear]

27 Min. Past 4 o'clock
At Request of *[Signature]* M

21411

INDEXED

NATALIA H. SANCHEZ, a married woman

Grantor

FOR A VALUABLE CONSIDERATION, receipt of which is hereby acknowledged, does hereby grant to the CITY OF RIVERSIDE, a municipal corporation, the real property in the City of Riverside, County of Riverside, State of California, described as follows: --

The Northwesternly 8 feet of Lot 7 in Block "C" of St. Francis Annex as shown by map on file in Book 21, page 93 of Maps, Records of Riverside County, California.

CONSENT TO RECORDATION

THIS IS TO CERTIFY that the interest in real property conveyed by the Deed or Grant dated 2-1-67 From Natalia H. Sanchez For Por. Lot 7 Bl. "C" of St. Francis to the City of Riverside, a municipal corporation, is hereby accepted for and on behalf of said City pursuant to Resolution of the City Council thereof recorded on 12-3-58 in Bk. 2374 O.R. pg. 339 1st Sec. Riverside County Records, and the Grantor hereby consents to recordation of this instrument through the undersigned.

Dated 2-10-67

[Signature]
Property Management Officer

Return Deed to: Office of City Clerk
Riverside, California

DESCRIPTION APPROVAL

by *[Signature]* 1.13.16.7 by *C.S.*
Surveyor


Dated February 1, 1967

Natalia H. Sanchez
NATALIA H. SANCHEZ

Feb. 10, 67

11712

21411

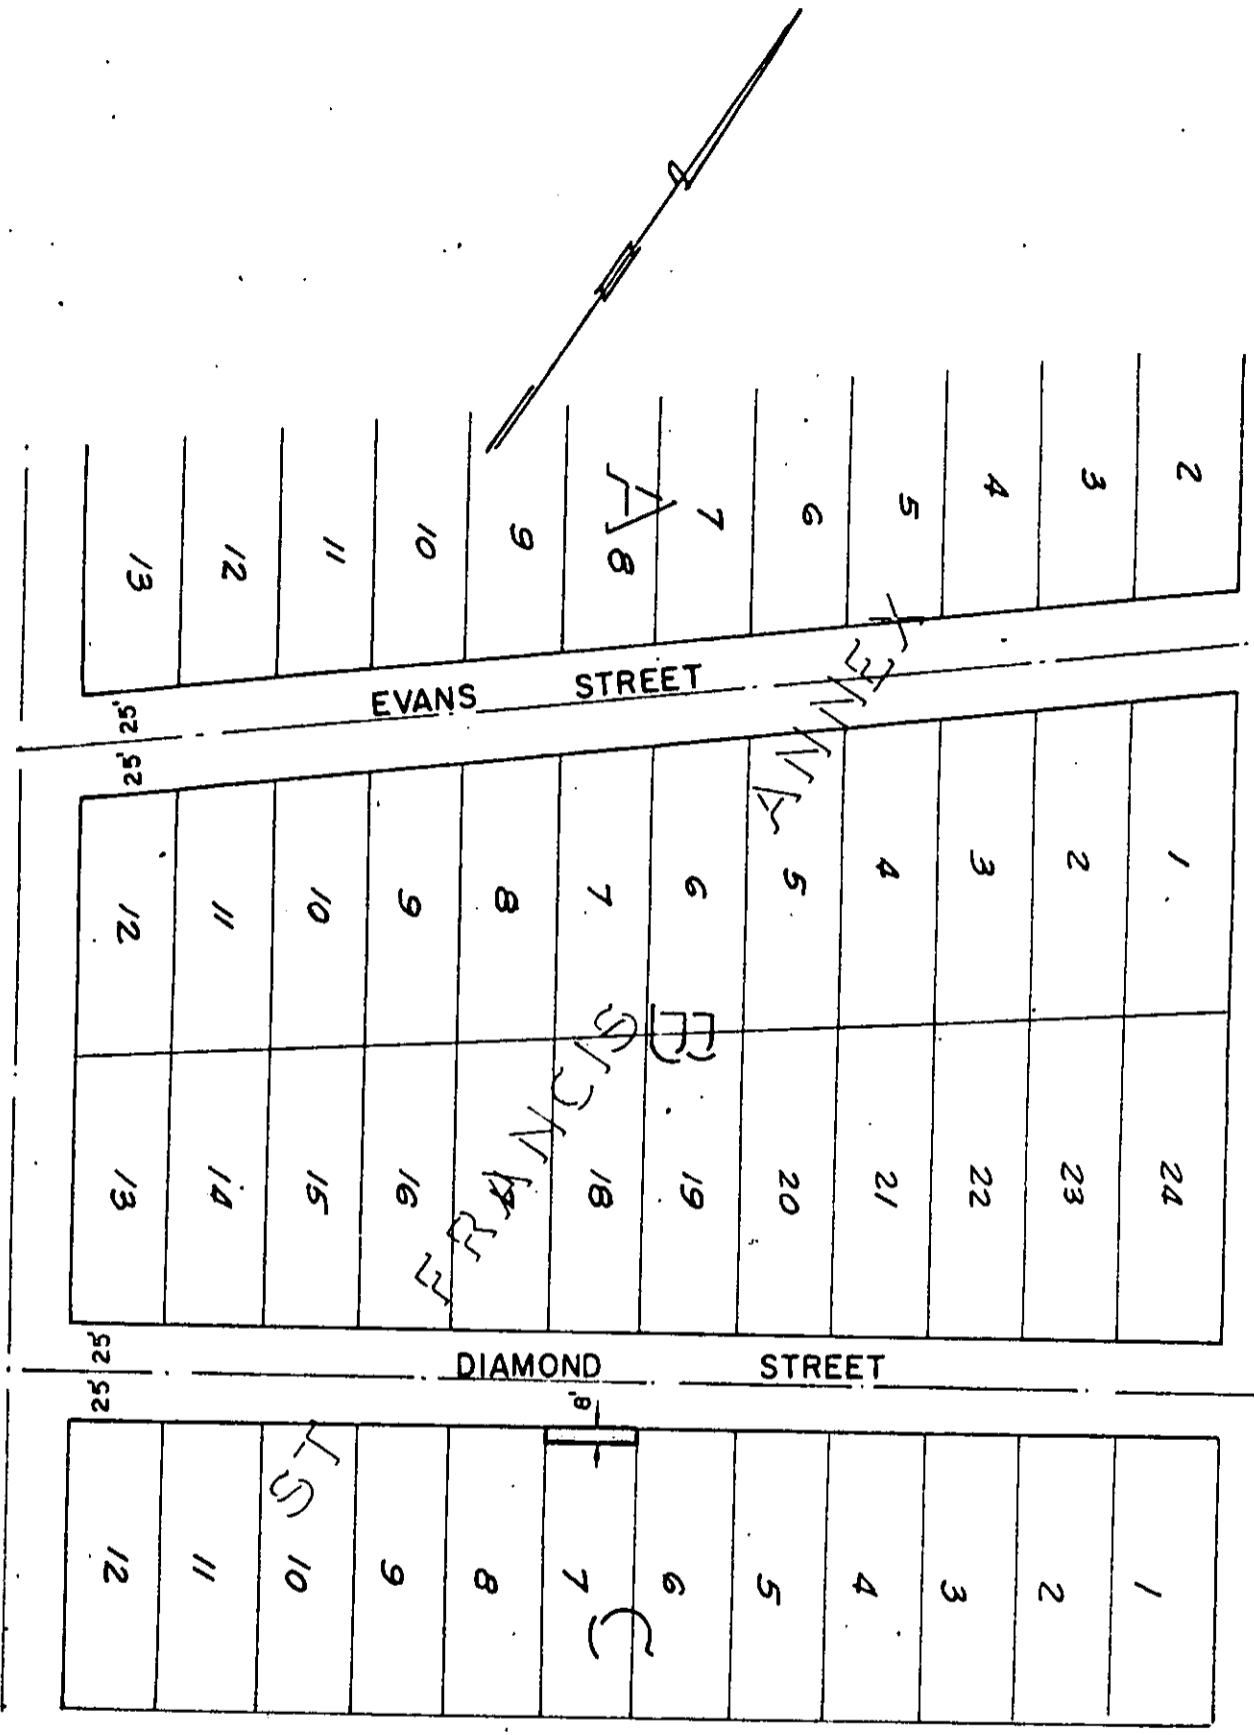

CITY OF RIVERSIDE, CALIFORNIA

PLAT OF PARCEL(S) DESCRIBED
IN THE ATTACHED DOCUMENT

*This plat is solely an aid in locating the parcel(s) described in the
attached document. It is not a part of the written description therein.*

6092