

56134

Wheeler St. Imp. Dist.

RECEIVED FOR RECORD
JUN 28 1967

Min. Past 3 of Clock M
At Request of
CITY OF RIVERSIDE
Recorded in Official Records
of Riverside County, California

W. W. Walsh
Recorder
FEE \$ 1.00

GRANT DEED. COPY OF [unclear]
DOES NO LONGER EXIST. IDENTIFY [unclear] AS TO FORM

INDEXED
6244

M. Neal Singer
DEPUTY CITY ATTORNEY

LAWRENCE T. LASAGNA & HELEN N. LASAGNA

(Grantor - Grantors)

FOR A VALUABLE CONSIDERATION, receipt of which is hereby acknowledged,
do we hereby grant to the CITY OF RIVERSIDE, a municipal corporation, the
real property in the City of Riverside, County of Riverside, State of
California, described as follows: --

The southwesterly 33 feet and the northeasterly 5 feet
of Lot 20 and the southwesterly 33 feet and the northeasterly
5 feet of the northwesterly rectangular one-half of Lot 19 of
Magnolia Acres as shown by map on file in Book 18, page 11
of Maps, Records of Riverside County, California.

DESCRIPTION APPROVAL
by E. M. Lamber 10.11.65 by 7/2/65
Surveyor

Dated Dec. 23 1965


Lawrence T. Lasagna
LAWRENCE T. LASAGNA
Helen N. Lasagna
HELEN N. LASAGNA

5619

GARFIELD

N 56° 00' 00" E

ST.

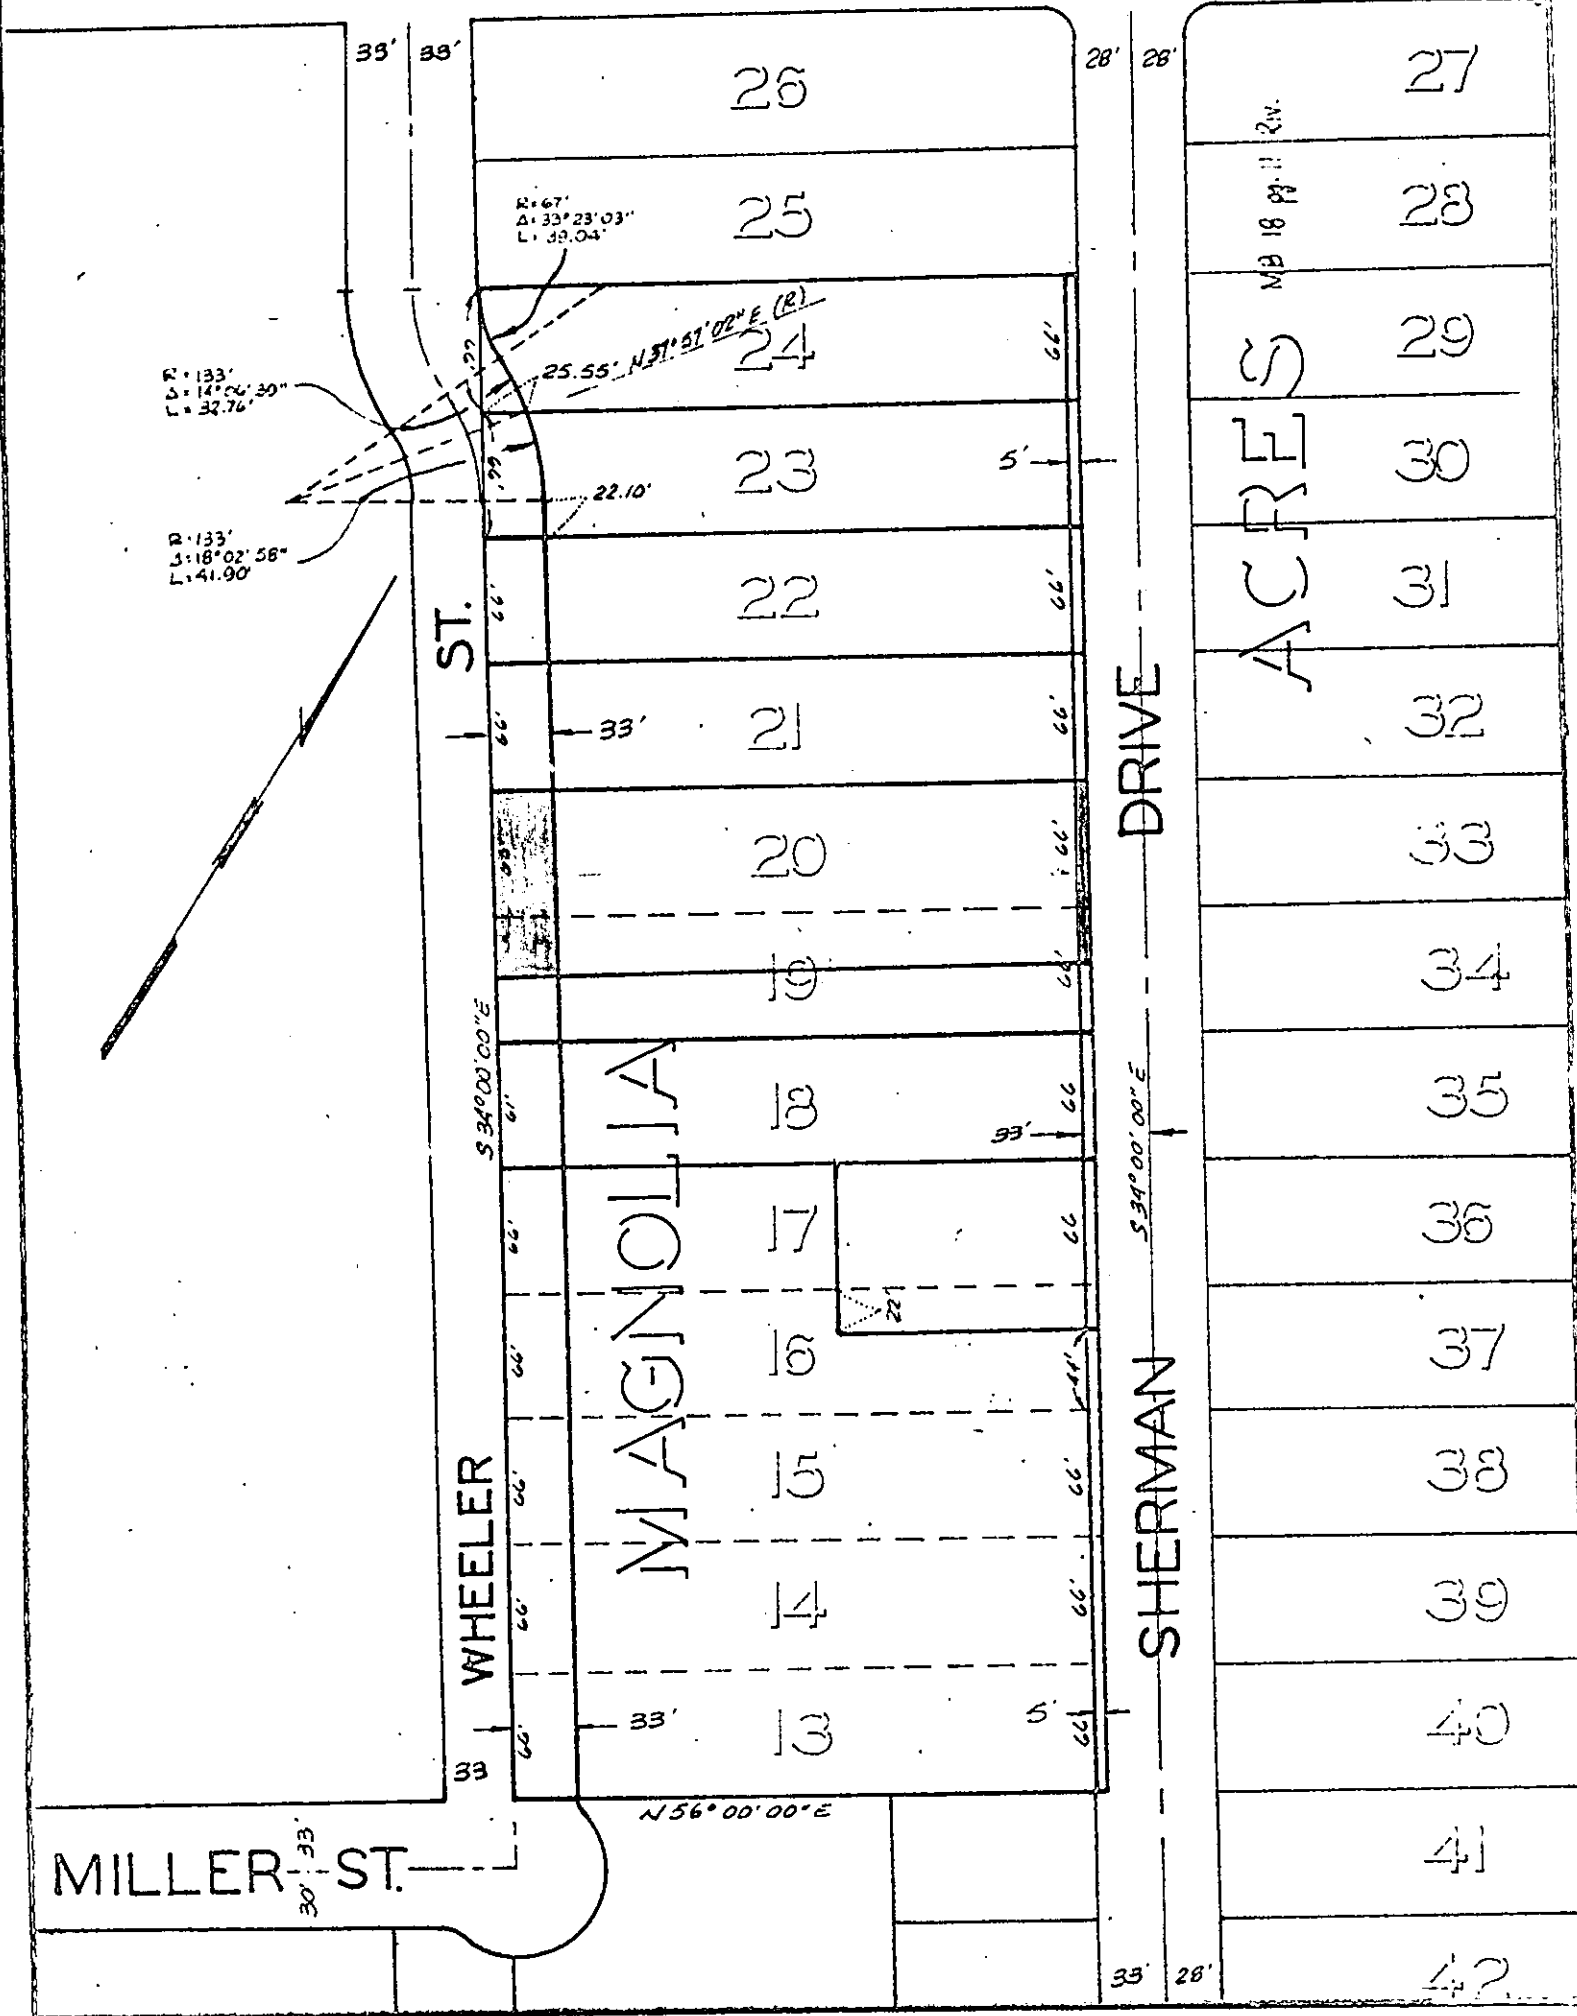

MB 18 93 11 2N

ACRES

27

28

29

30

31

32

33

34

35

36

37

38

39

40

41

42

CITY OF RIVERSIDE, CALIFORNIA

PLAT OF PARCEL(S) DESCRIBED IN THE ATTACHED DOCUMENT

This plat is solely an aid in locating the parcel(s) described in the attached document. It is not a part of the written description therein.

6244