

80761

8124

RESOLUTION NO. 12608

A RESOLUTION OF THE CITY COUNCIL OF THE CITY OF RIVERSIDE, CALIFORNIA, ACCEPTING FOR STREET PURPOSES A ONE-FOOT BARRIER STRIP WITHIN TRACT NO. 5522-1, WHICH BARRIER STRIP ADJOINS TRACT NO. 5522.

BE IT RESOLVED by the City Council of the City of Riverside, California, that the following one-foot barrier strip is hereby accepted to public use for street purposes:

Lot F of Tract No. 5522-1, as shown by map on file in Book 82 of Maps, at pages 11 and 12 thereof, Records of Riverside County, California.

ADOPTED by the City Council and signed by the Mayor and attested by the City Clerk this 1st day of July, 1975.

Attest:

*[Signature]*  
Mayor of the City of Riverside

*[Signature]*  
City Clerk of the City of Riverside

I, Alice A. Hare, City Clerk of the City of Riverside, California, hereby certify that the foregoing resolution was duly and regularly introduced and adopted by the City Council of said City at its meeting held on the 1st day of July, 1975, by the following vote, to wit:

Ayes: Councilmen Pintor, Haley, Anderson, Scott, Lorenzi, Abraham and Garretson.

Noes: None.

Absent: None.

IN WITNESS WHEREOF I have hereunto set my hand and affixed the official seal of the City of Riverside, California, this 1st day of July, 1975.

*[Signature]*  
City Clerk of the City of Riverside

JW/c

CITY ATTORNEY  
RIVERSIDE  
CALIFORNIA


REQUEST FOR RECORDATION  
Request of City Clerk for recordation of this  
instrument, and return to,  
City Clerk, Room 10, City Hall,  
Riverside, California

8424

80761

# TRACT NO. 5522 - J

M.B. 82/11-12

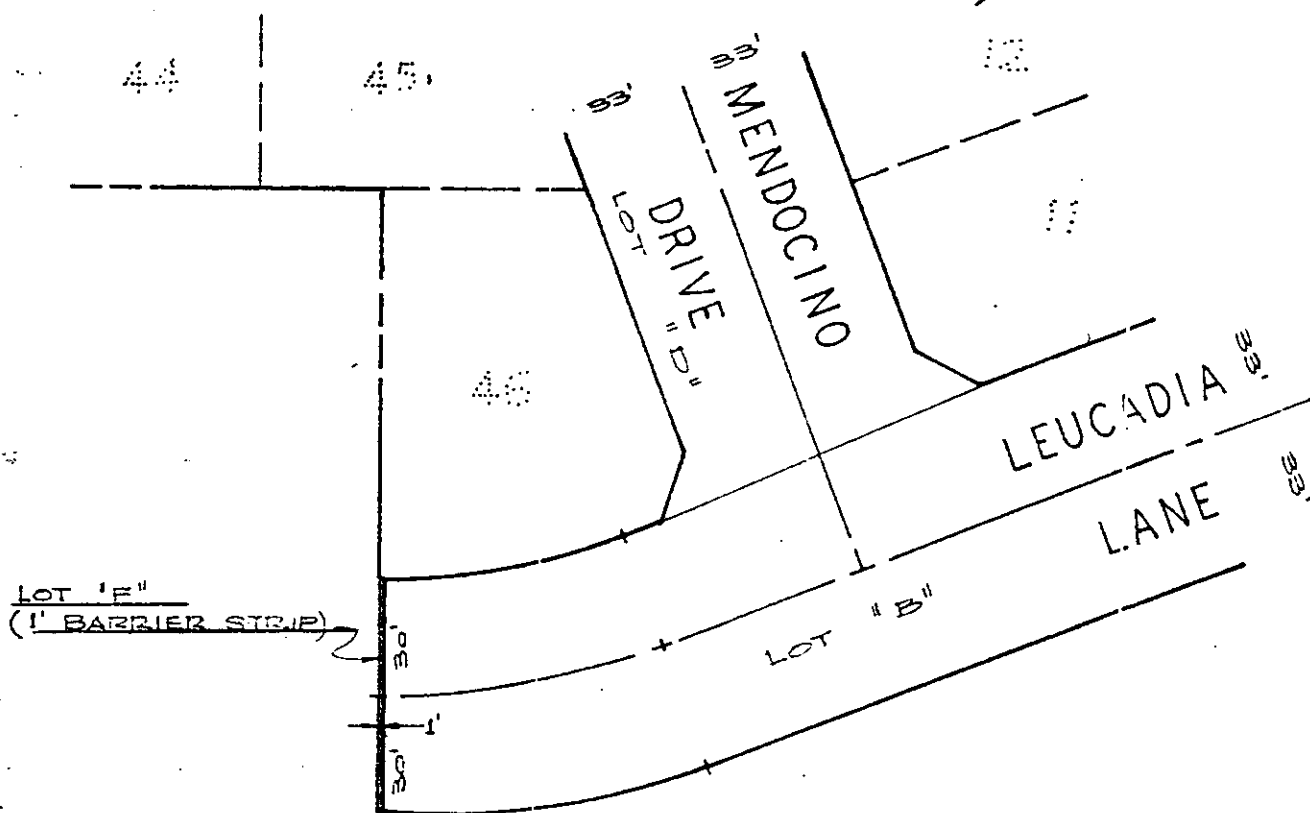

## • CITY OF RIVERSIDE, CALIFORNIA •

THIS PLAT IS SOLELY AN AID IN LOCATING THE PARCEL(S) DESCRIBED IN THE ATTACHED DOCUMENT. IT IS NOT A PART OF THE WRITTEN DESCRIPTION THEREIN.

SHEET 1 OF 1

TB-243

SCALE 1" = 50'

DRAWN BY Y.S. DATE 3/17/75

SUBJECT TRACT NO 5522

8474