


Map of the  
**Chestnut Street Sewer.**

**Scales**  
Plan 100ft. = 1in.  
Profile Horizontal 100ft. = 1in.  
Profile Vertical 10ft. = 1in.

*Jamies Johnson*  
City Engineer

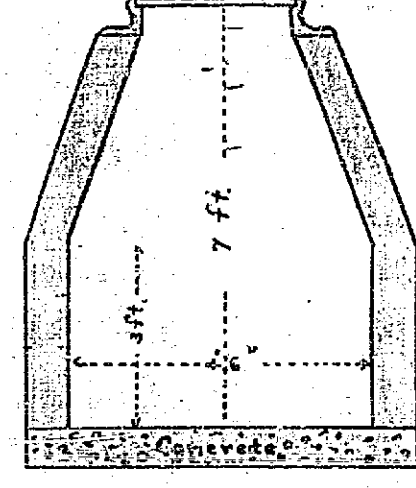

Cross Section of Flush Tank.  
Scale 3ft. = 1in.

