

1000-E


1000-E

1000-E

DISPOSAL GROUNDS FOR THE ARLINGTON SEWER SYSTEM

MADE FOR STREET DEPT. SEPT. 6, 1928.

Scale 1" = 200'

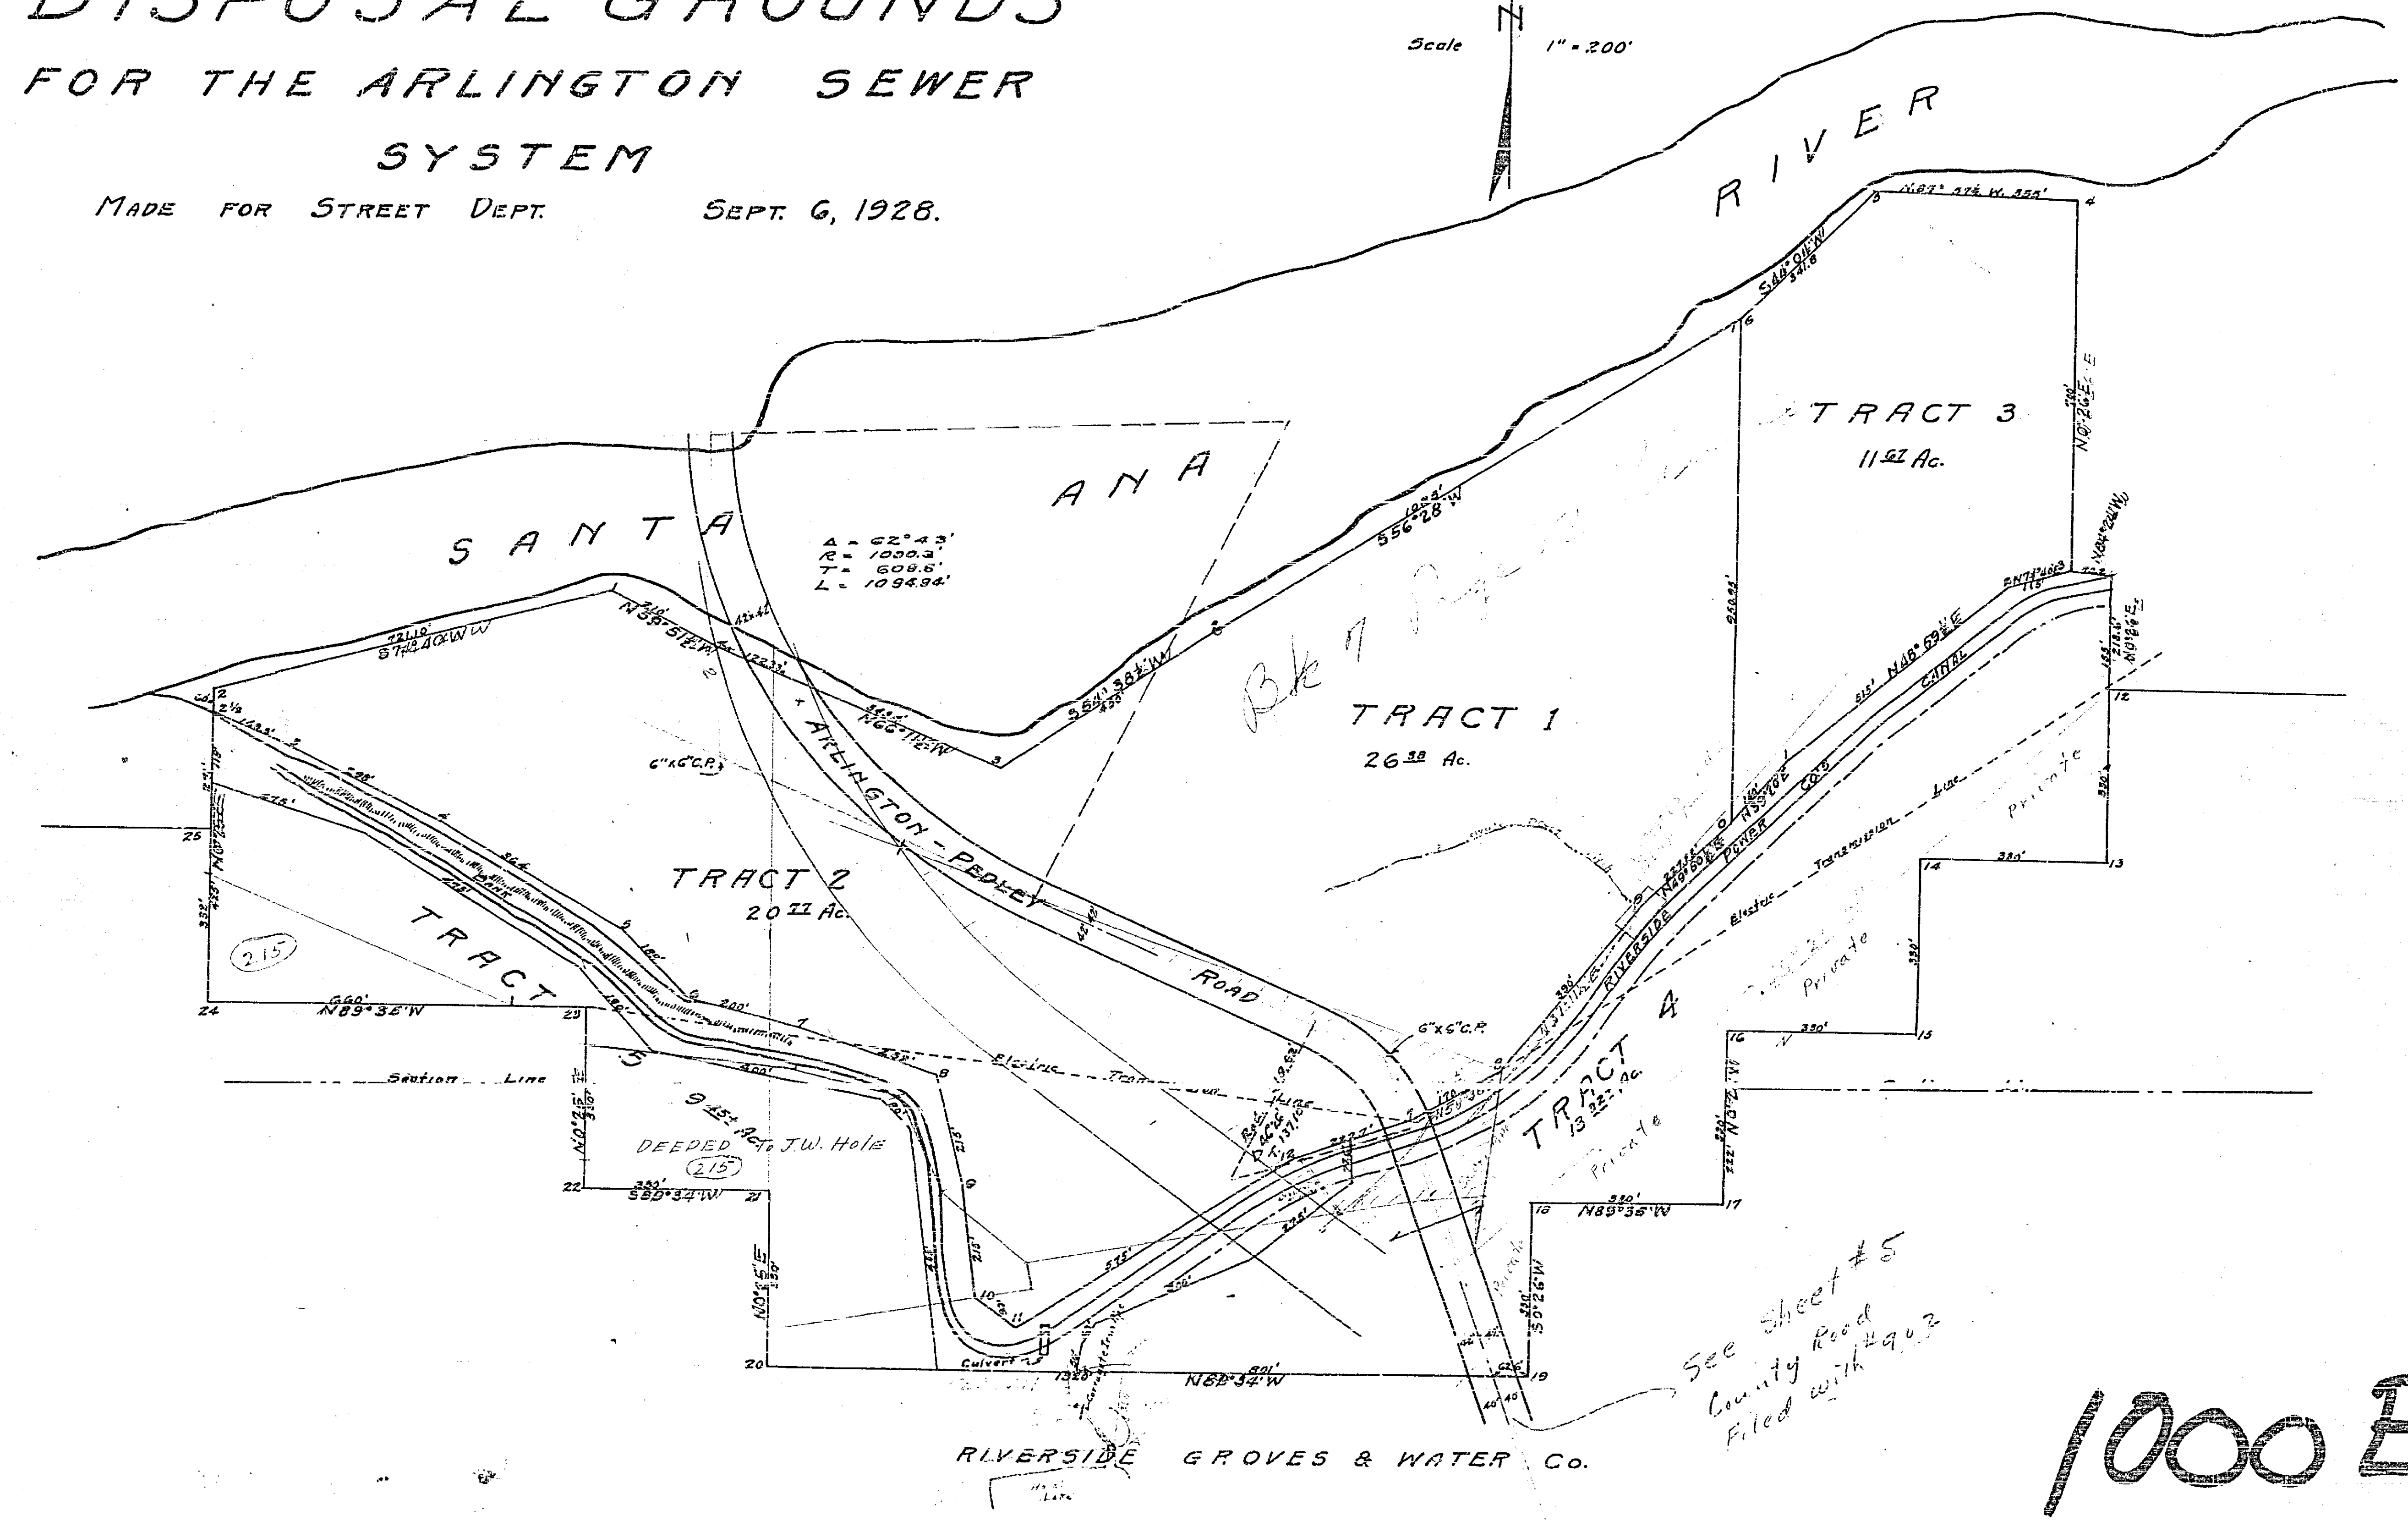

A = 62° 43'
R = 1000.0'
T = 609.5'
L = 1098.94'

See sheet #5
County Road #903
Filed with


1000 E

1000-E

1000-E

1320
62.6
125.72

Sheet No. 2. OF 2 Sheets.
 PROPOSED DIGESTION TANK
 ARLINGTON SEWER FARM

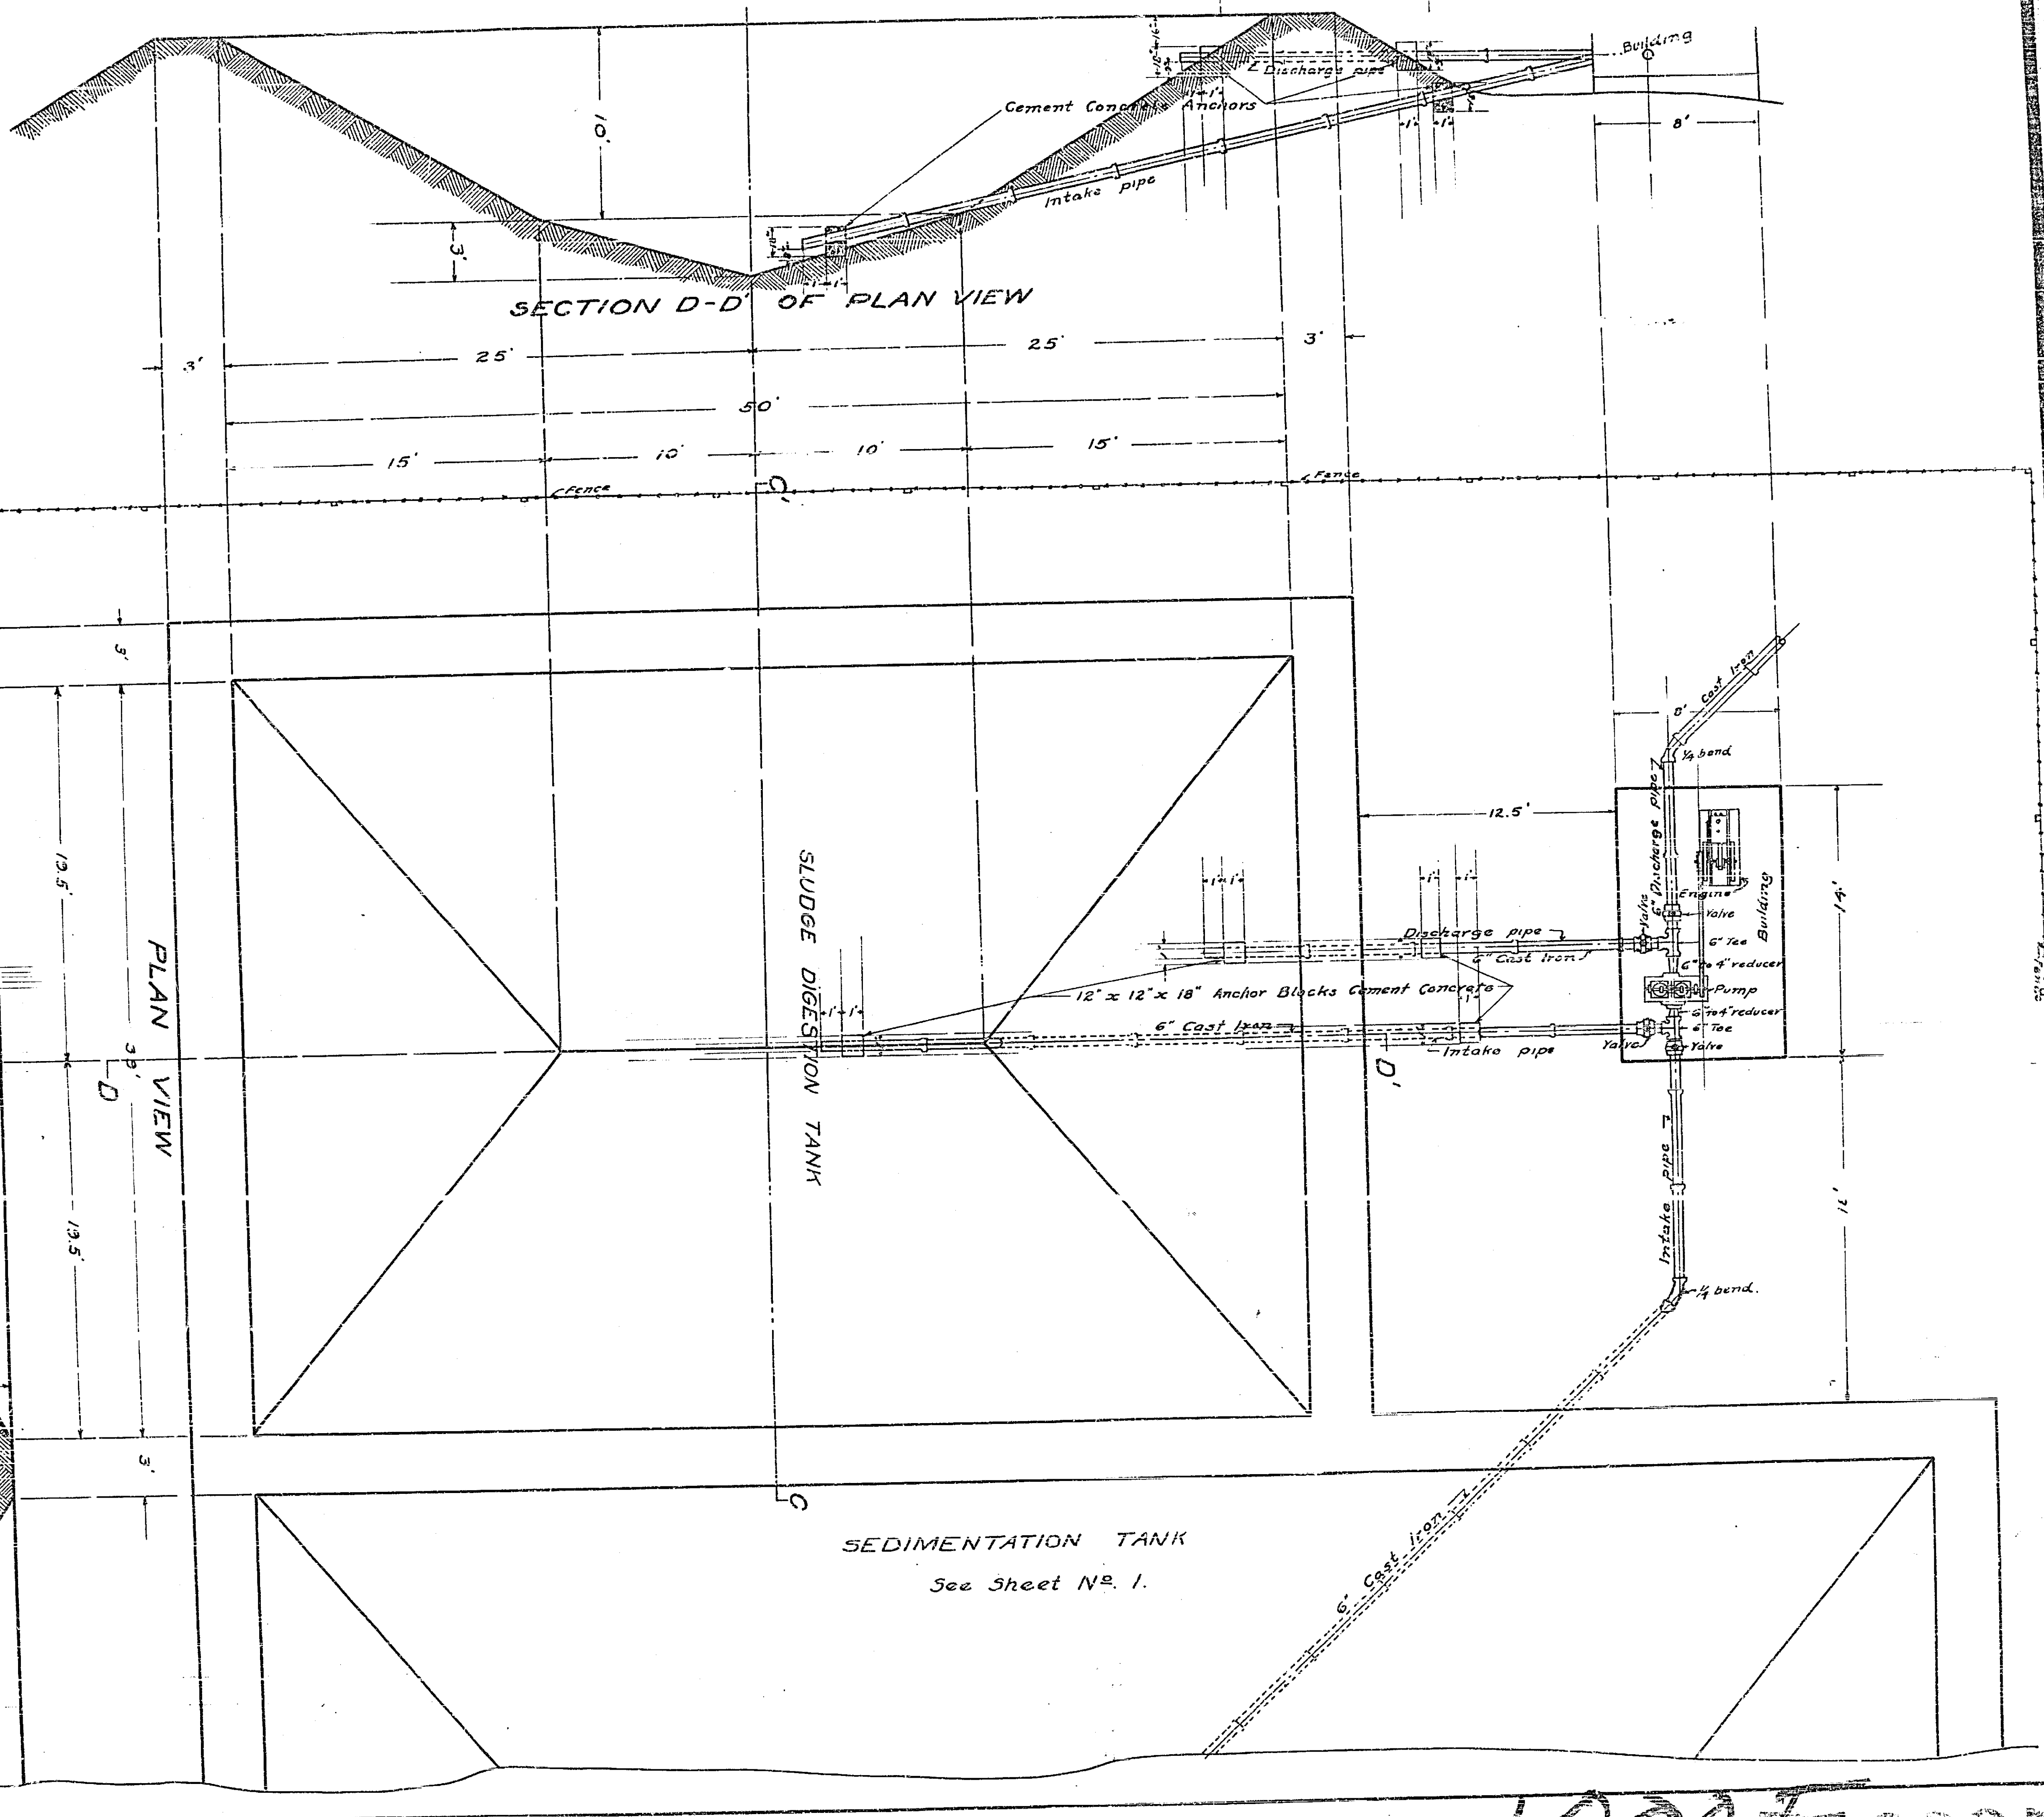

SEDIMENTATION TANK
 See Sheet No. 1.

1000 ± 000