


F.B. 415

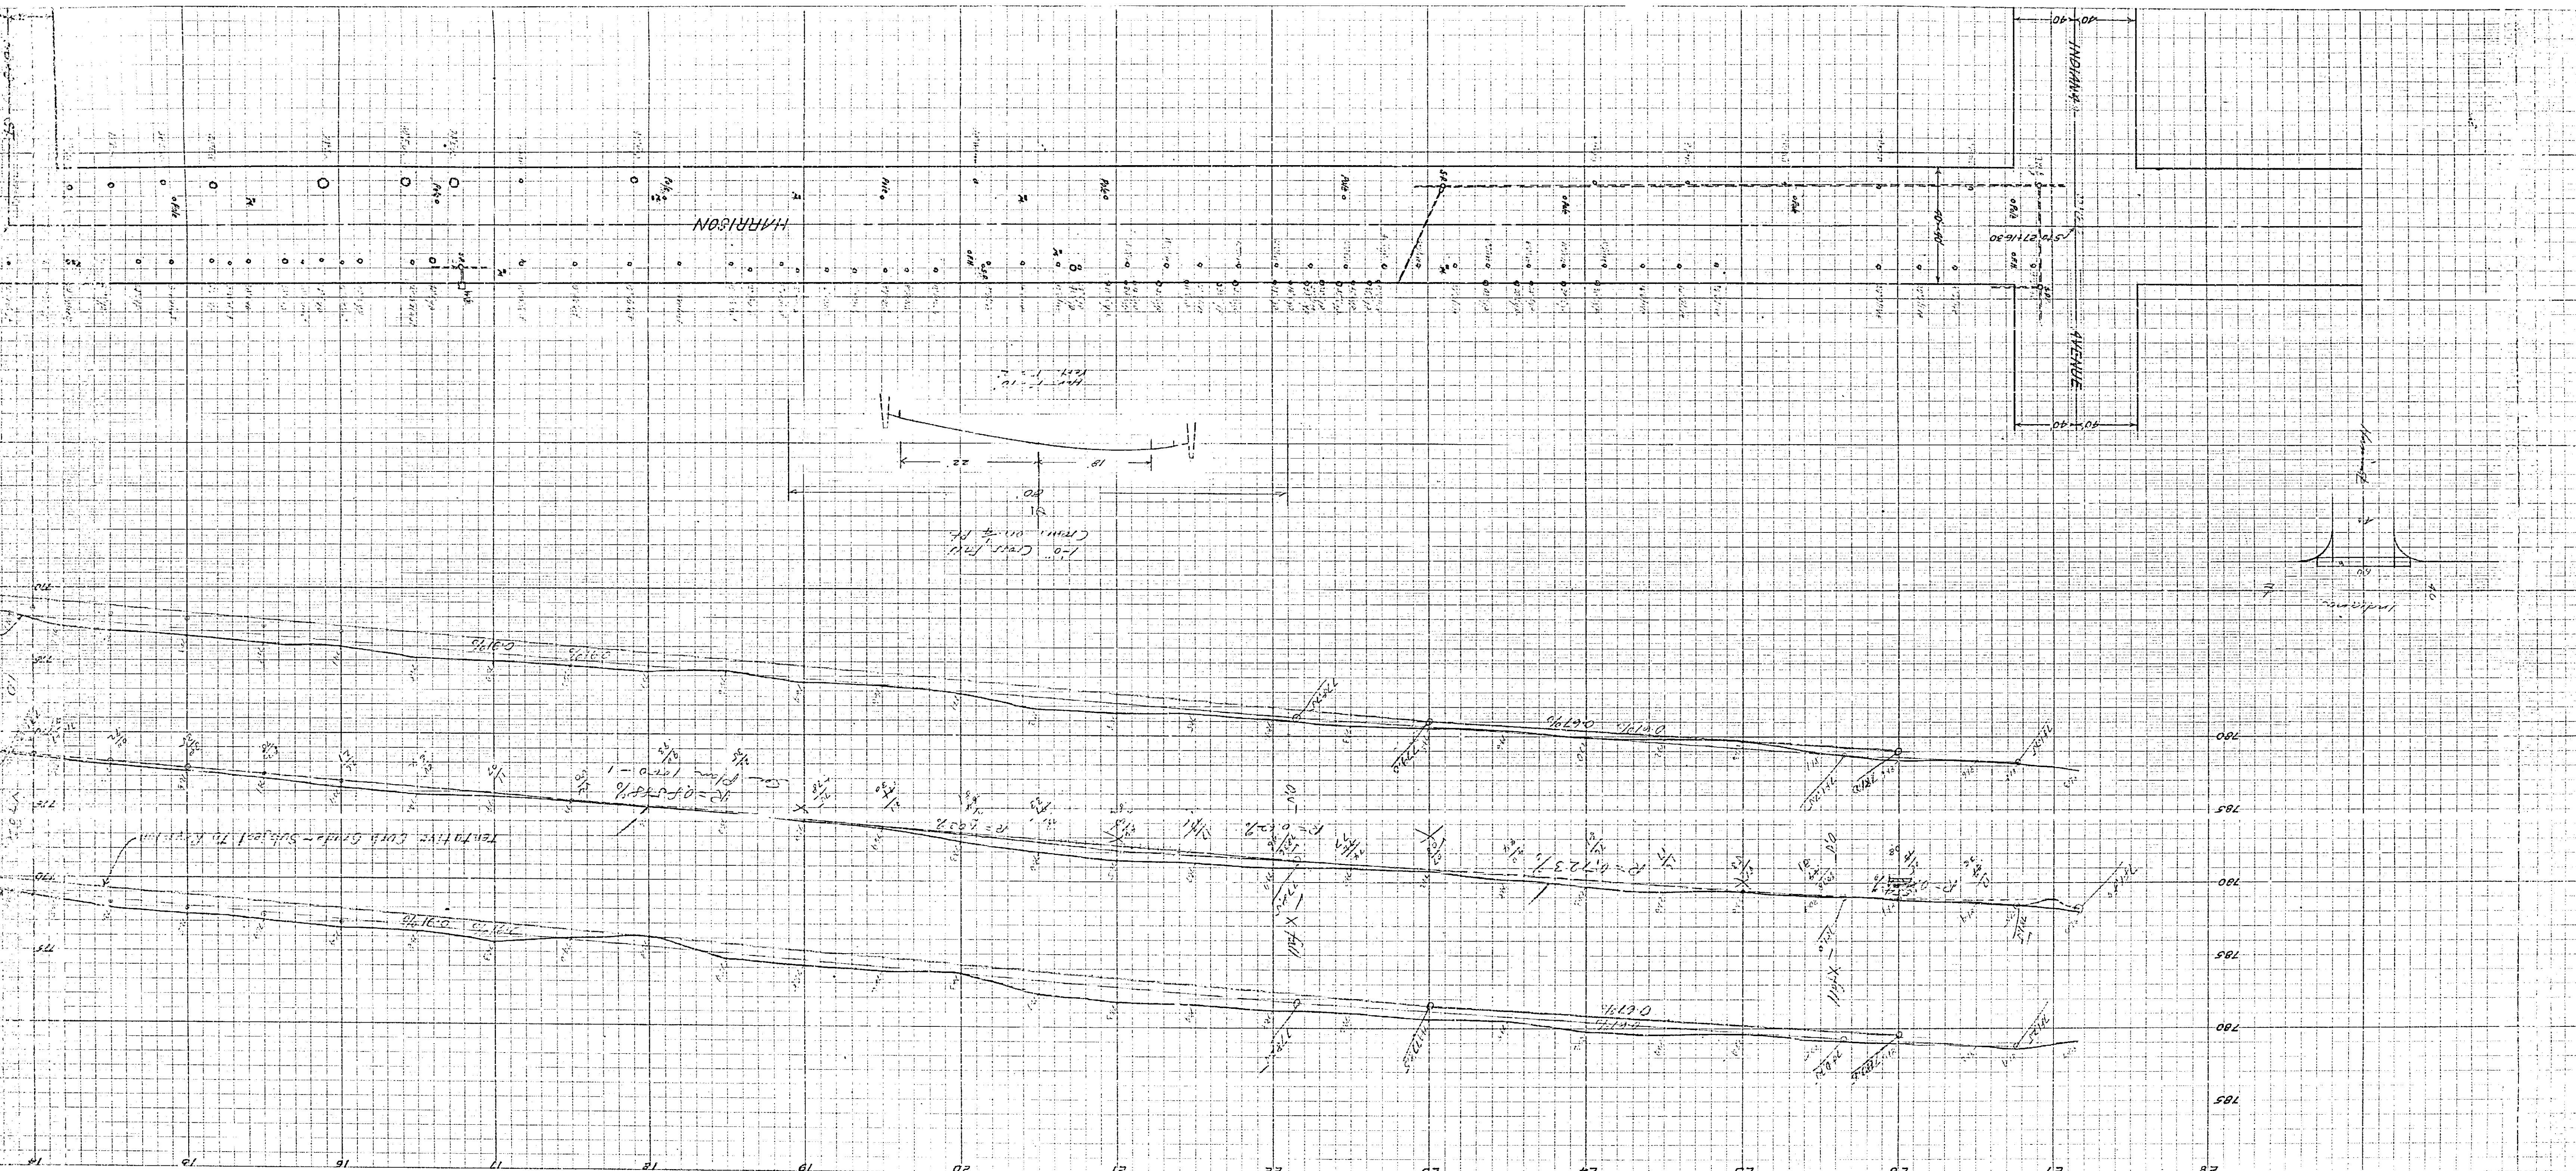

DIETZ & POST CO. PLATE A.


DIETZ & POST CO. PROFILE PLATE A.

← → FRAME 112

1000 G

10006

Scale 1"=40'

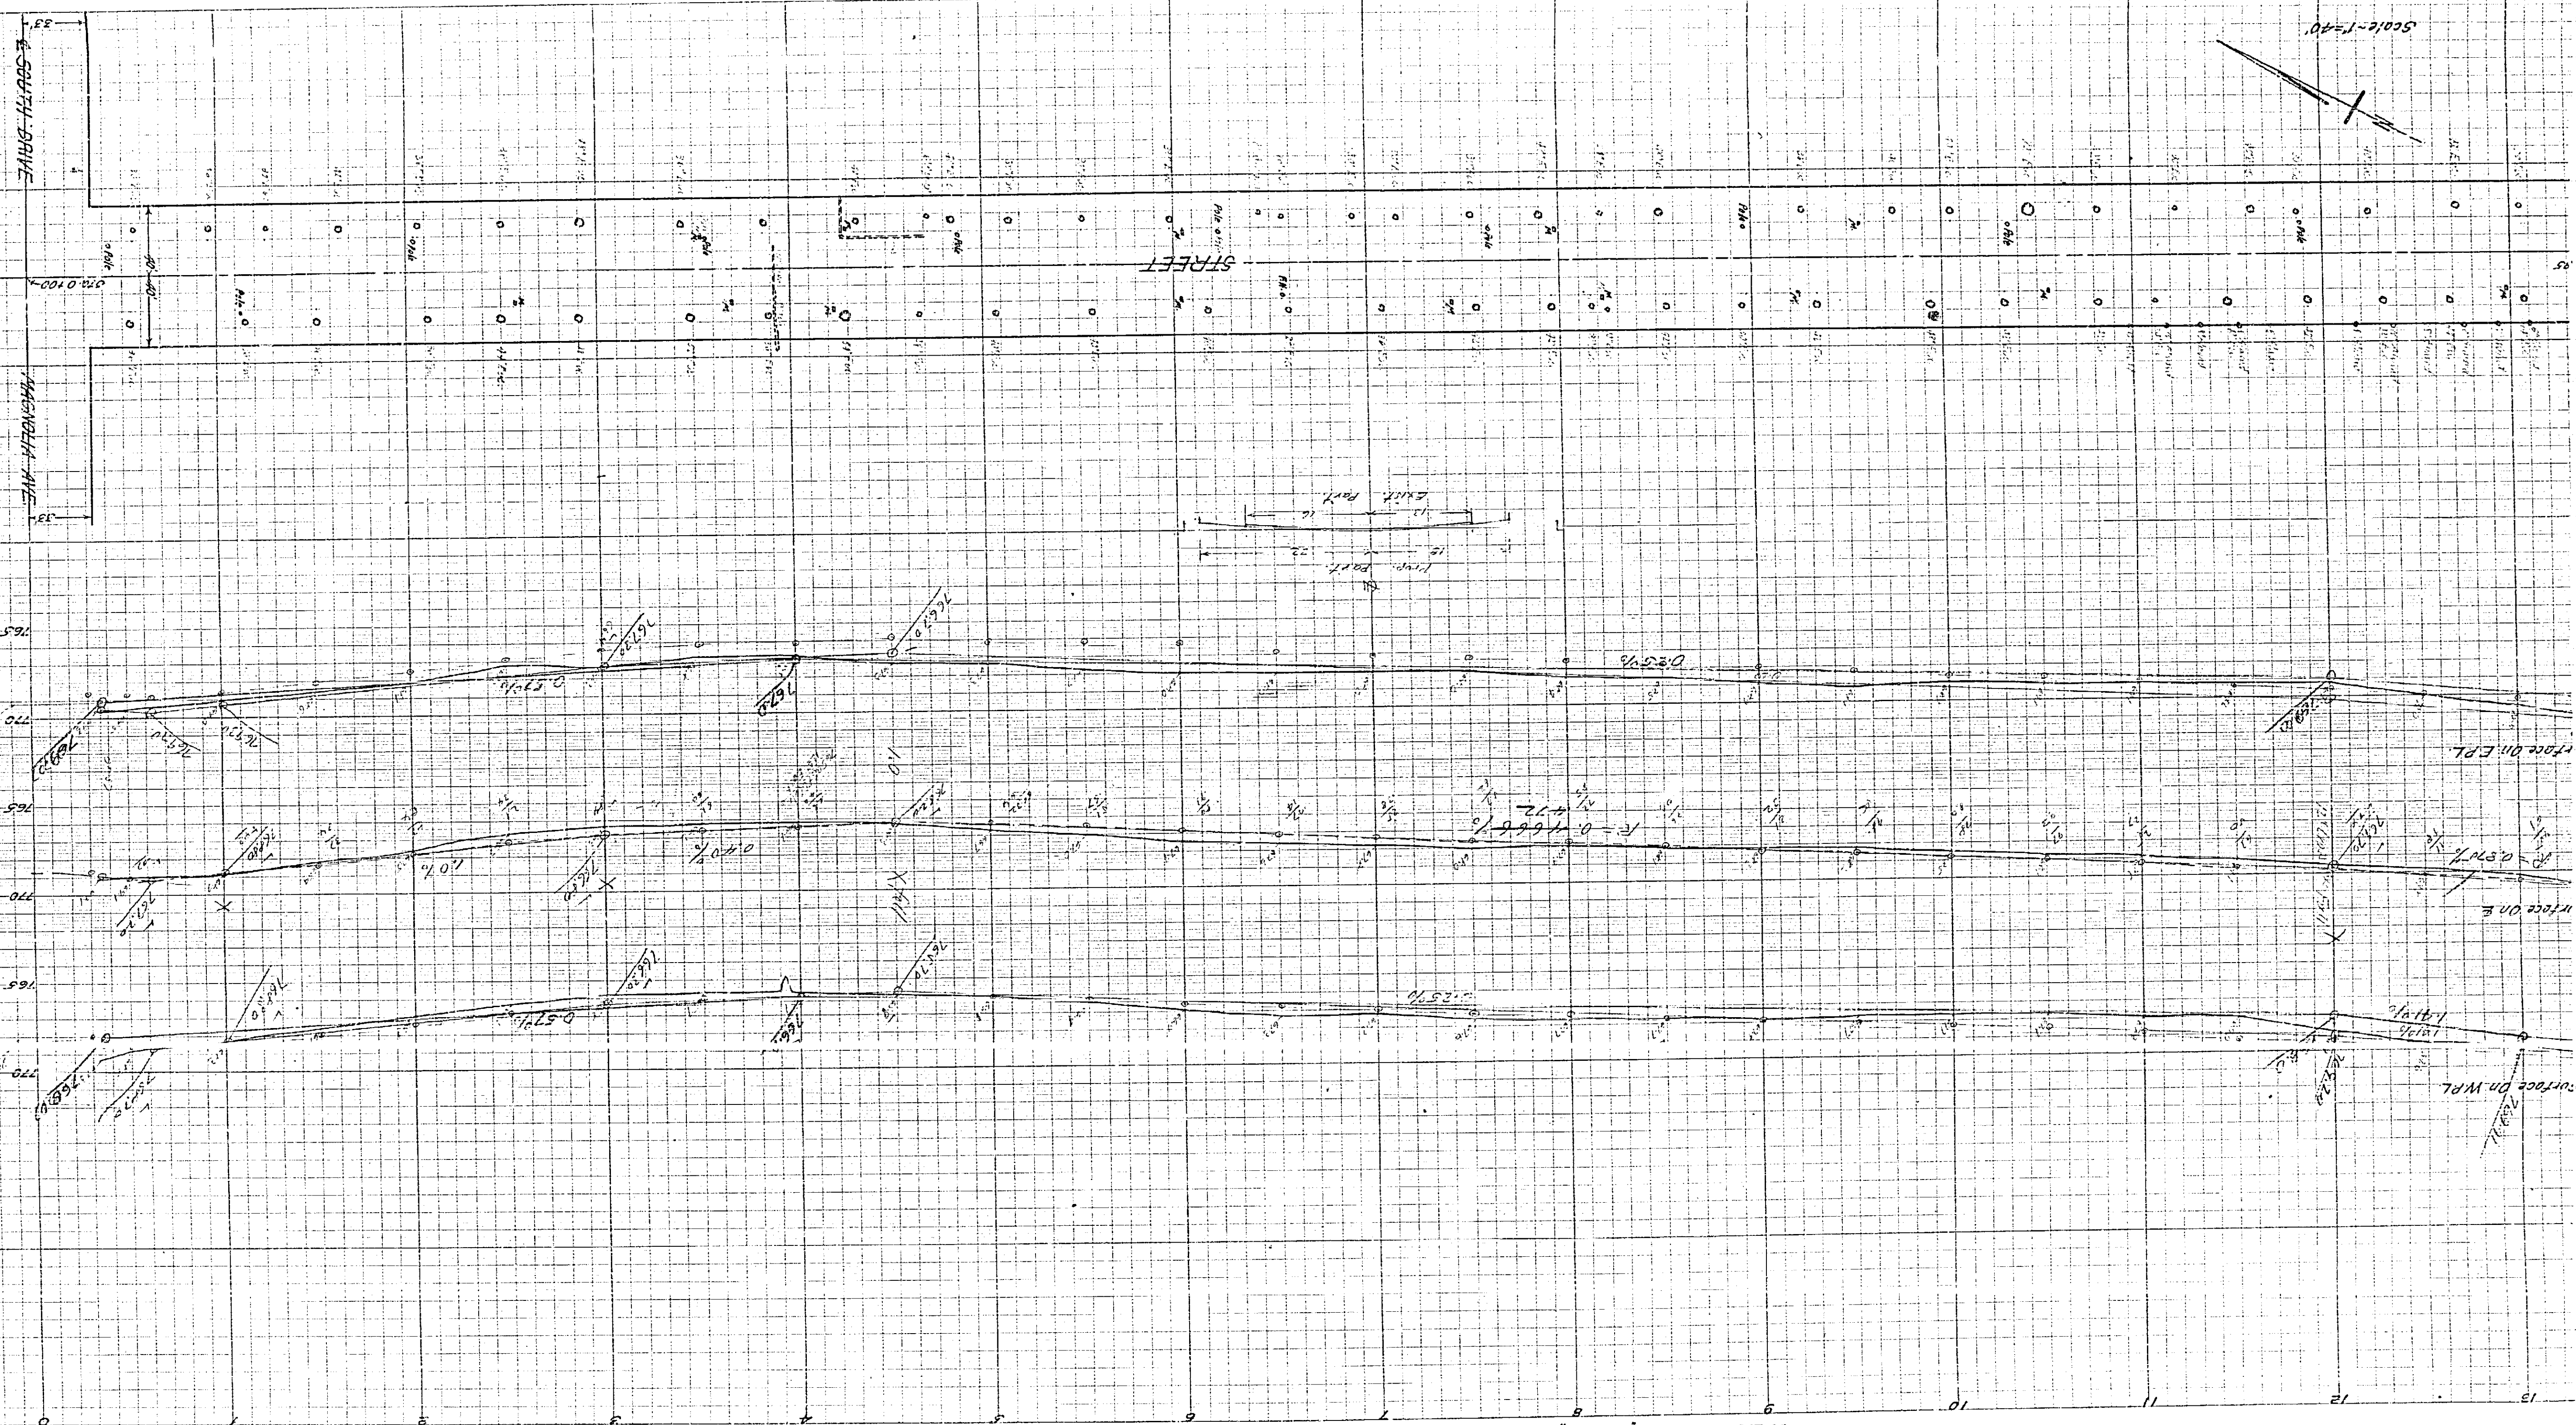

PROFILE
 HARRISON STREET
 BETWEEN
 MAGNOLIA AVE. & INDIAN AVE.
 Engr. Dept. - City of Riverside
 Field Book 222 June, 1931
 Surveyed by Butler
 Plotted by Wright

DIETRICH-POST CO.
 PROFILE PLATE A.

DIETRICH-POST CO.
 PROFILE PLATE A.