


Note: all elevations plus  
100.00 = 100.00

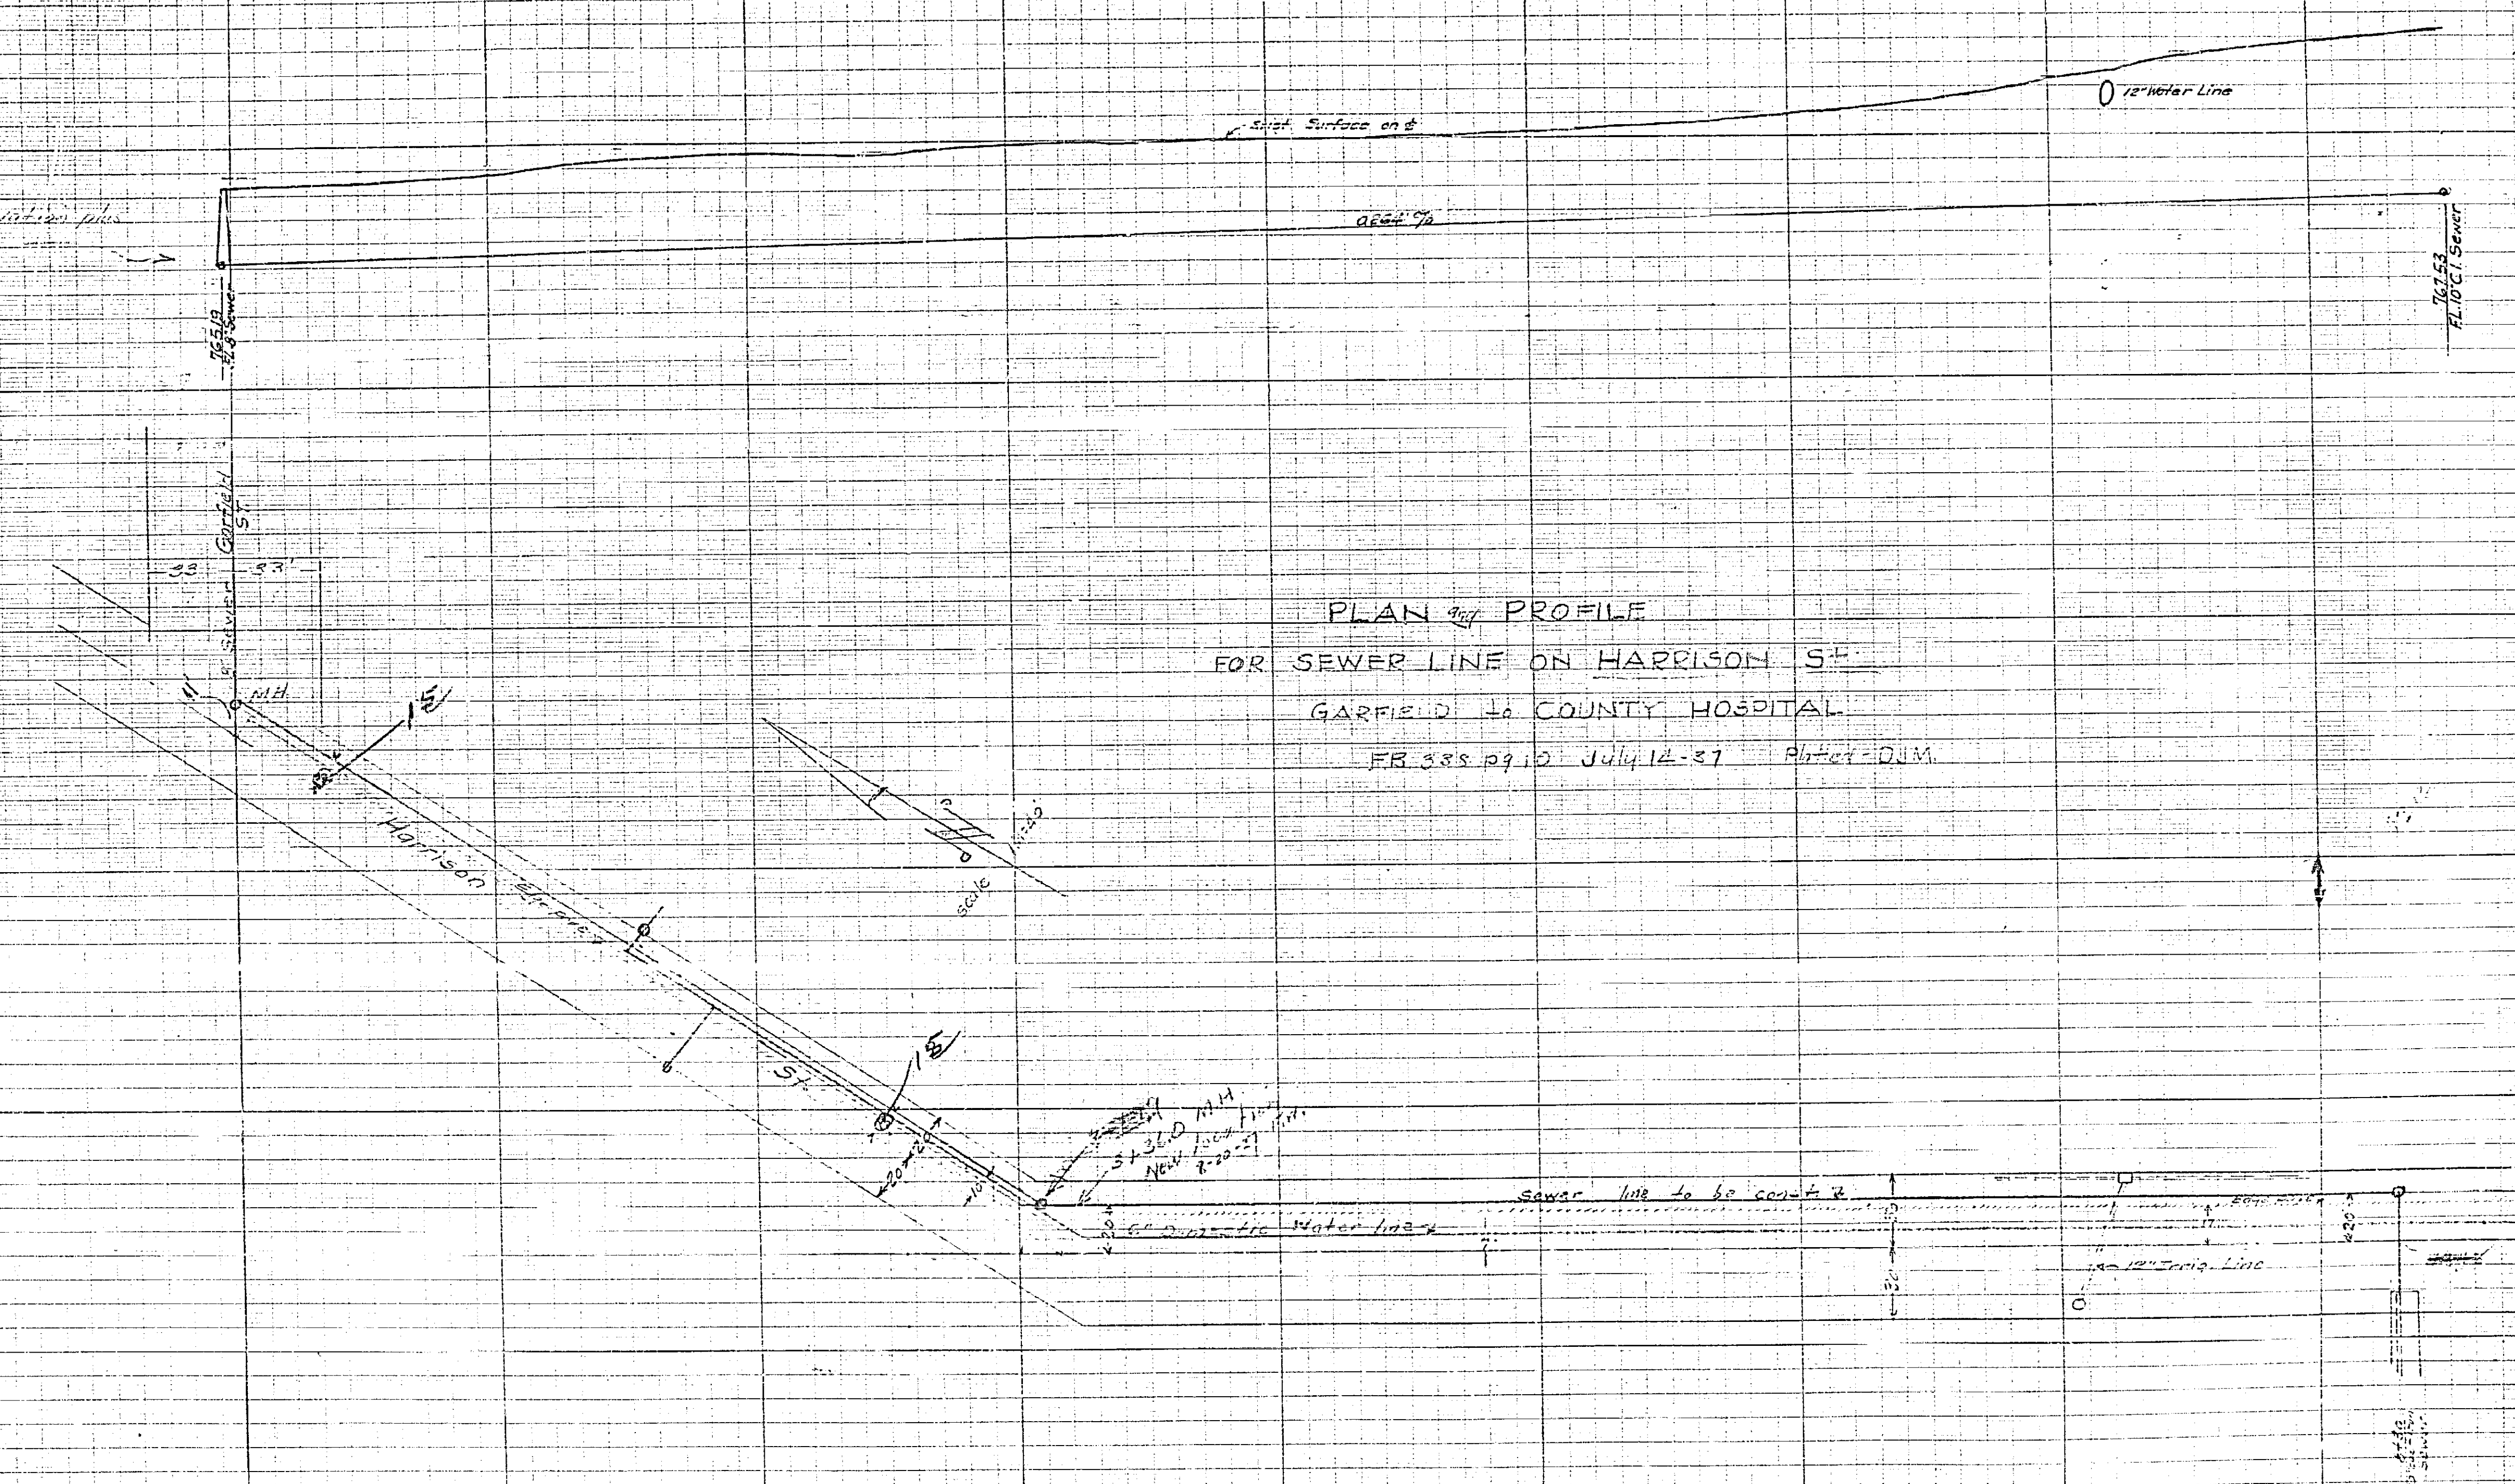

PLAN and PROFILE  
FOR SEWER LINE ON HARRISON ST  
GARFIELD to COUNTY HOSPITAL  
FR 388 p 9 10 July 12-37 Photo-DUM

1000 ft