


1003A

1003A

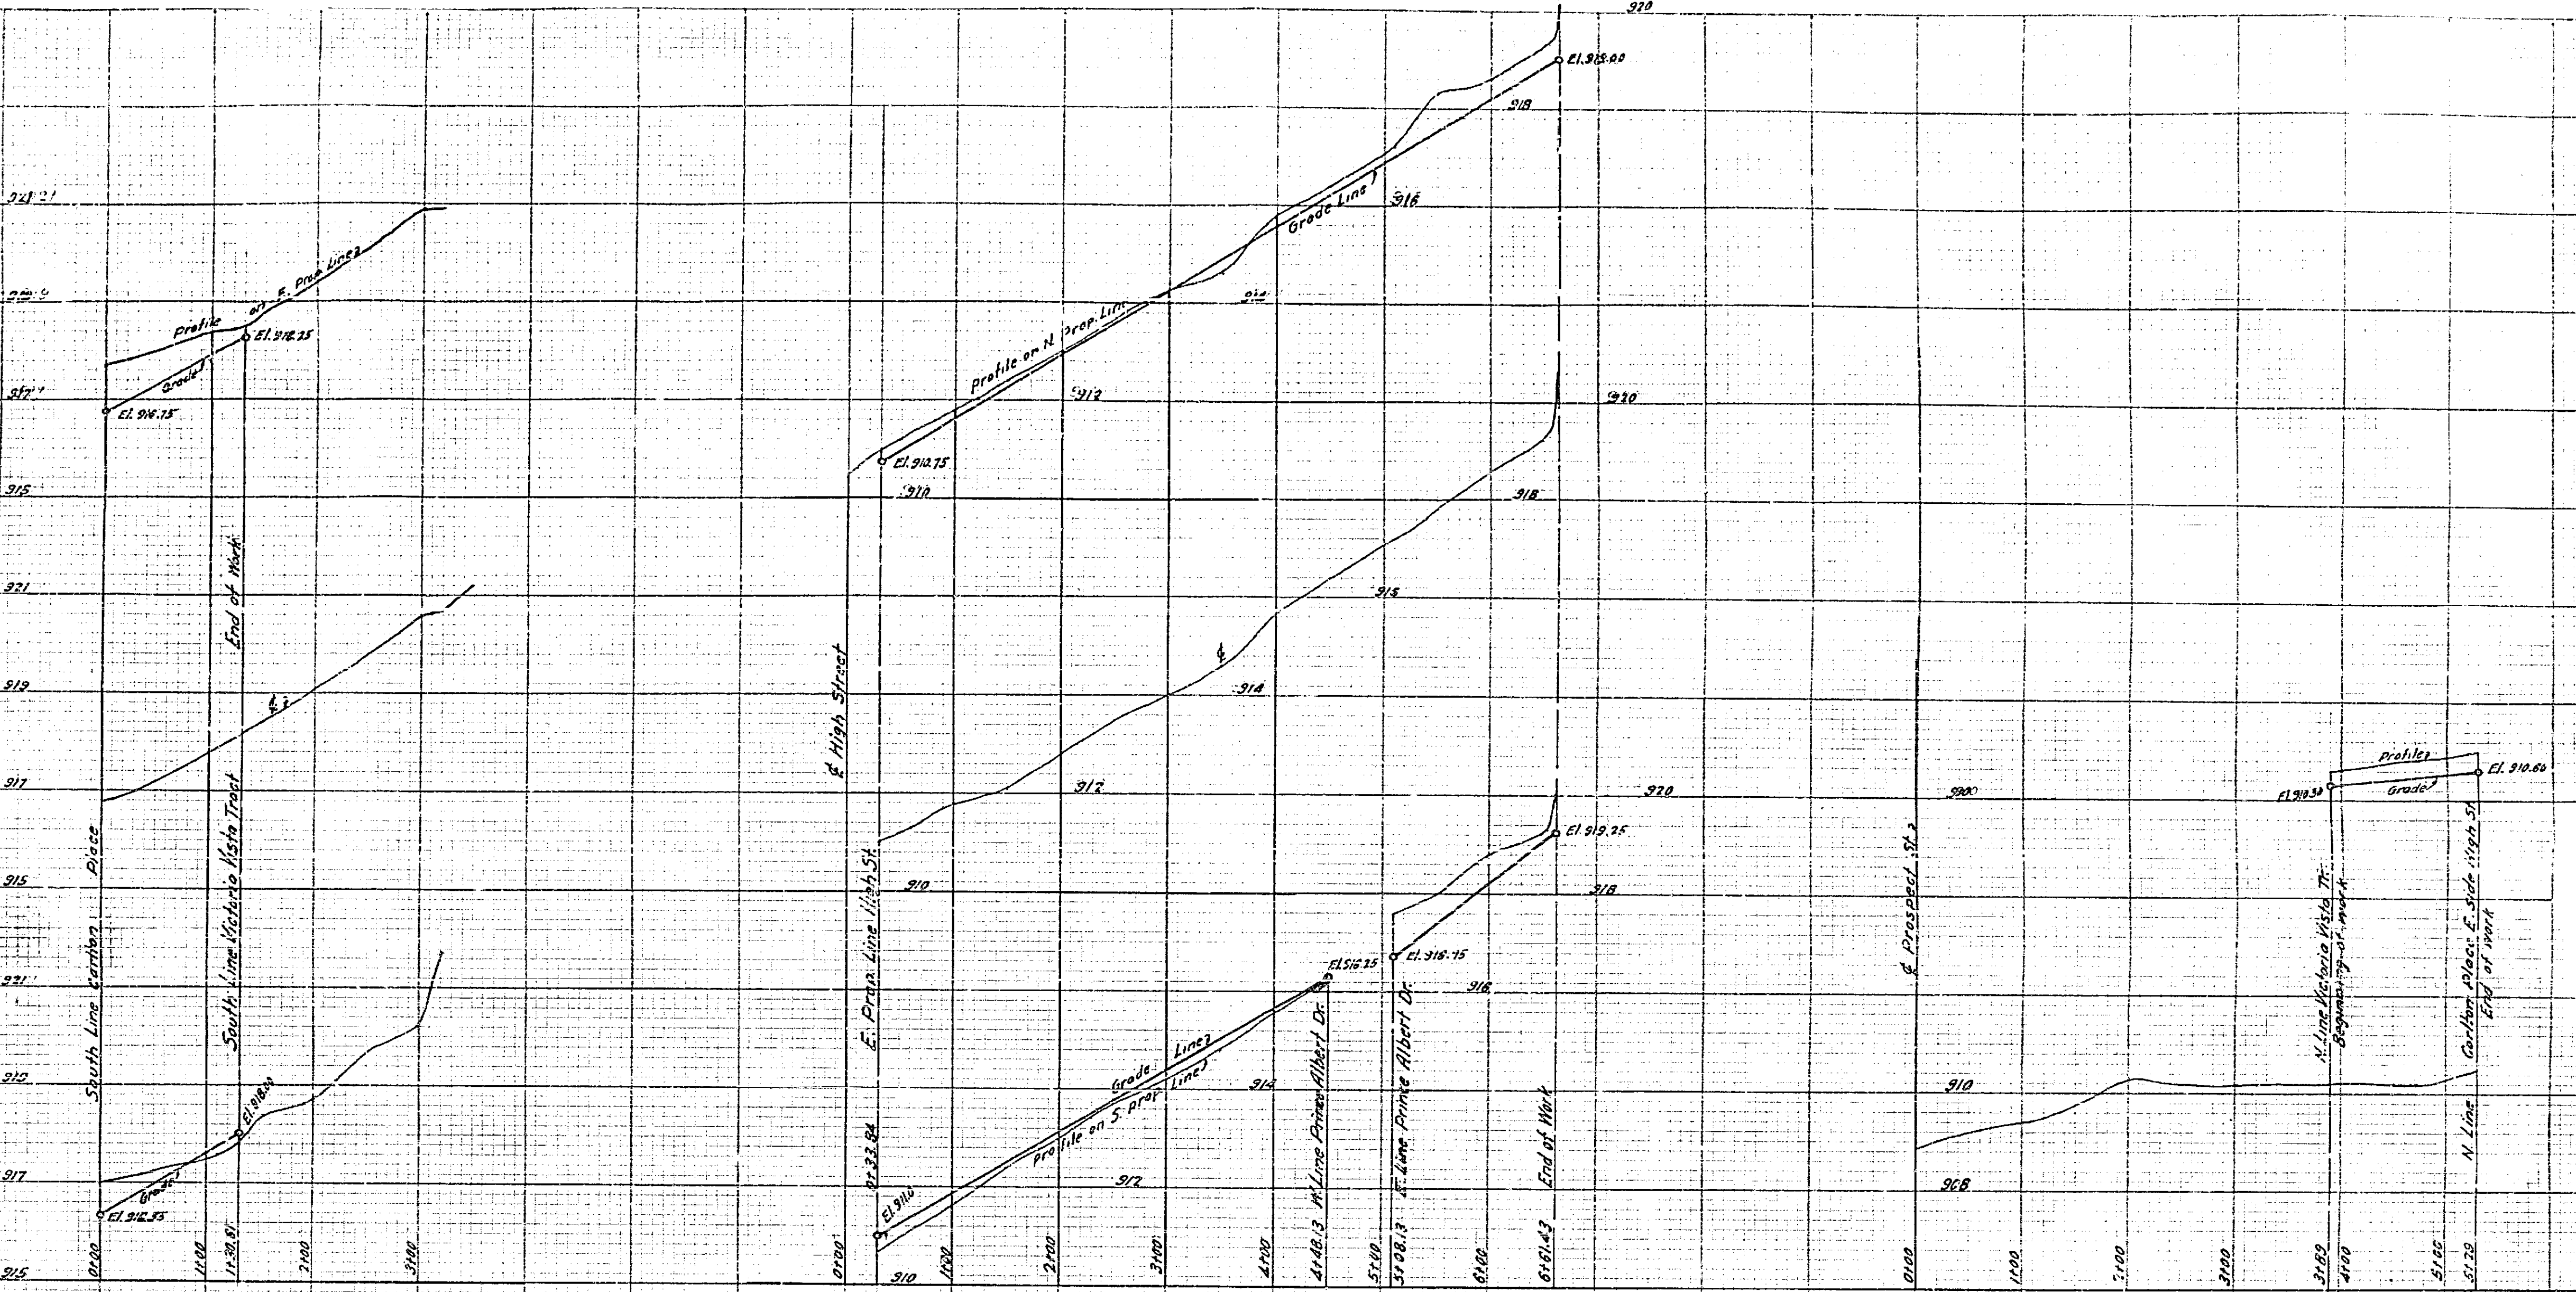

PROFILES OF VICTORIA VISTA TR.  
 SCALES { HORIZ. 1"=100'  
 VERT. 1"=2'

PROFILES OF CARLTON PLACE  
 SCALES { HORIZ. 1"=100'  
 VERT. 1"=2'

PROFILES OF HIGH STREET  
 SCALES { HORIZ. 1"=100'  
 VERT. 1"=2'

PROFILES and GRADES  
 IN  
 VICTORIA VISTA TR.  
 FOR  
 W.R. SCHUONOVER  
 DAVIDSON & FULMOR Engrs.

"DIPLO" DIEBACH-PHILLIPS CO.  
 CIVIL ENGINEERS

A-6001

1003A  
A-6001