

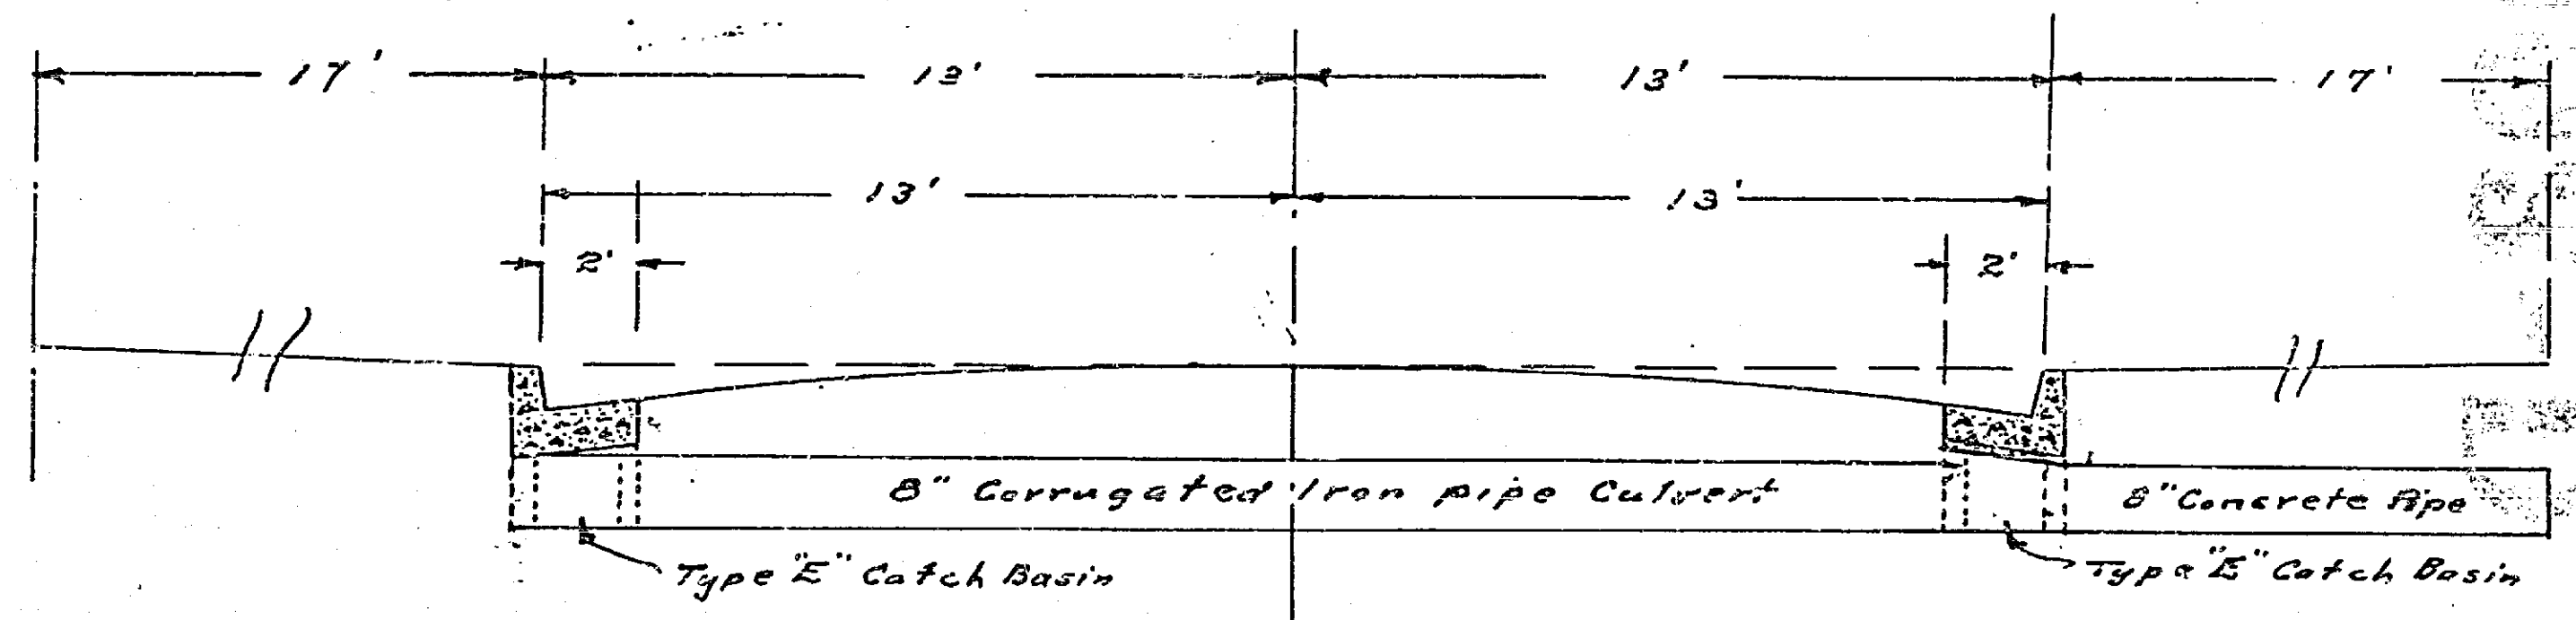


PRINCE ALBERT DRIVE

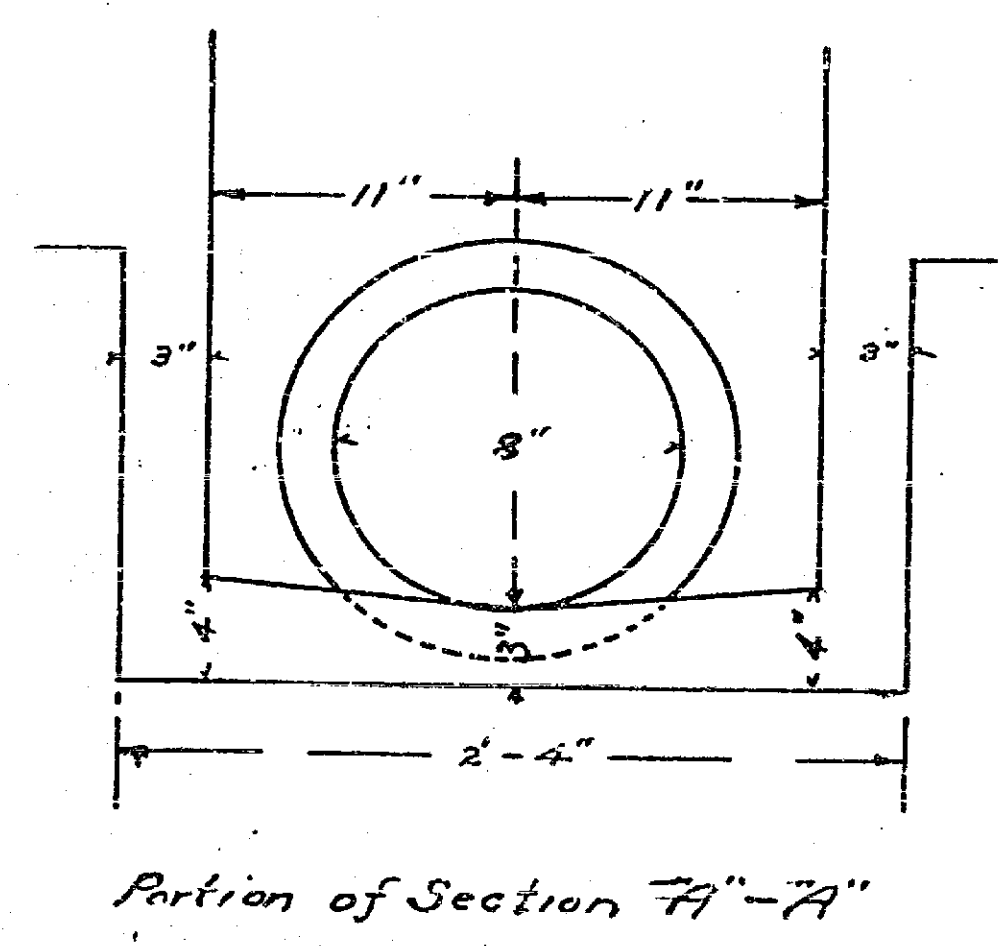

Cross-Section showing Catch Basins & Culvert.

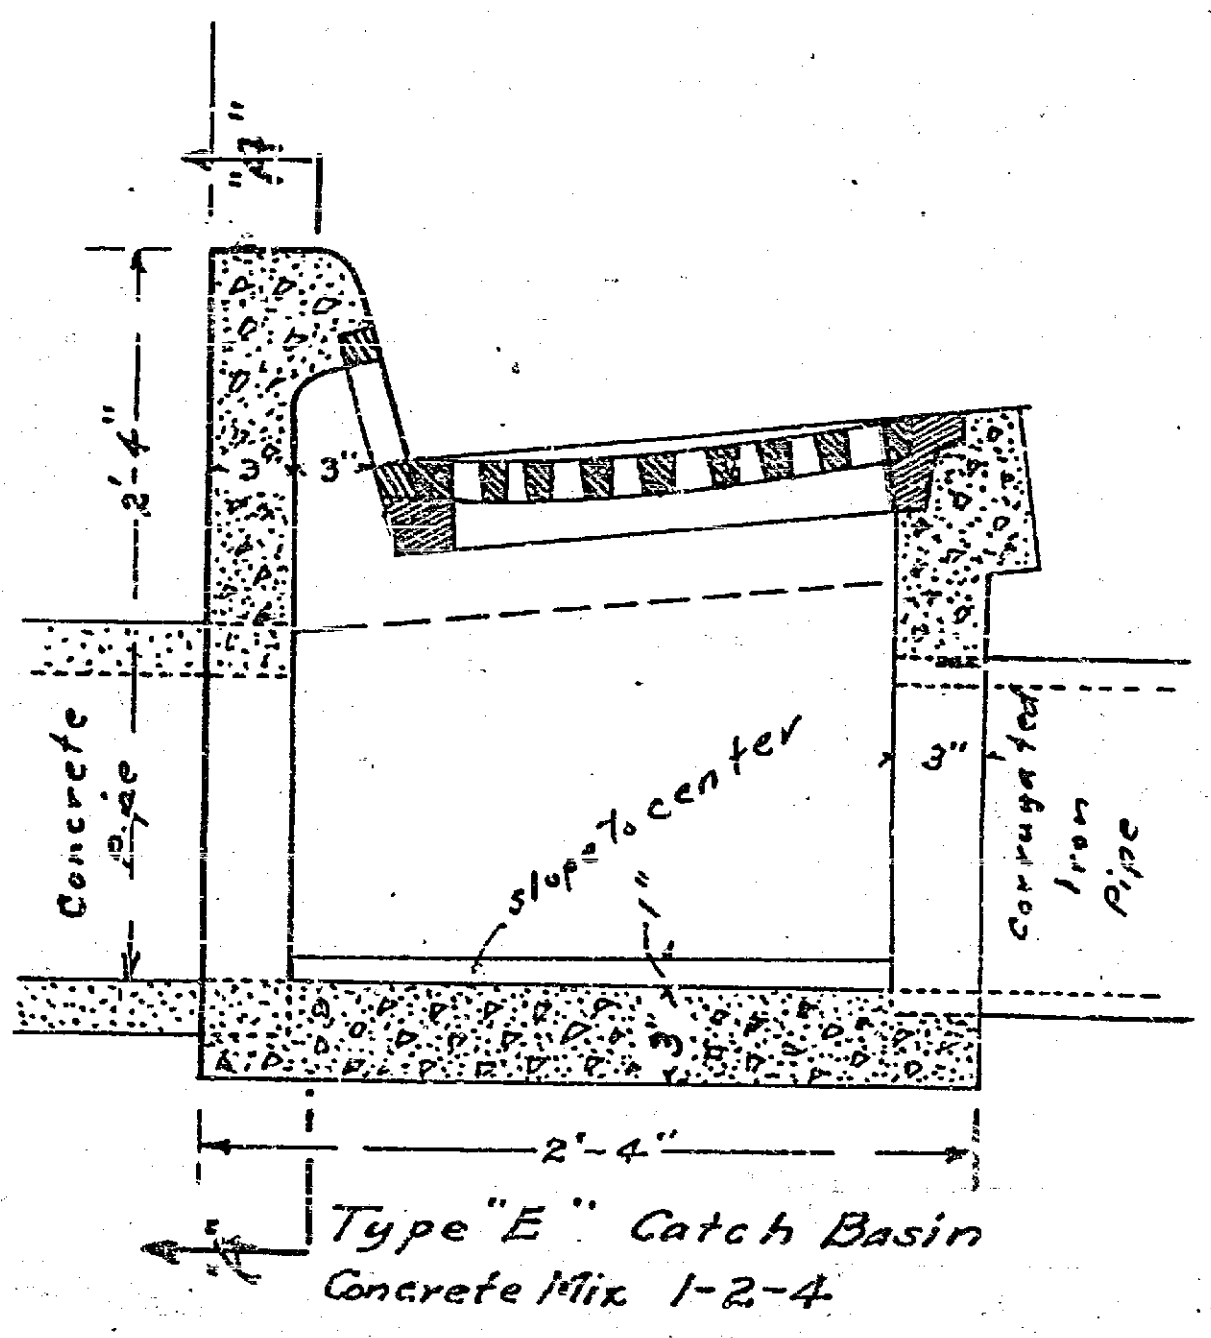

1-6011 / 00312