


ELEVATION ST. MARKS

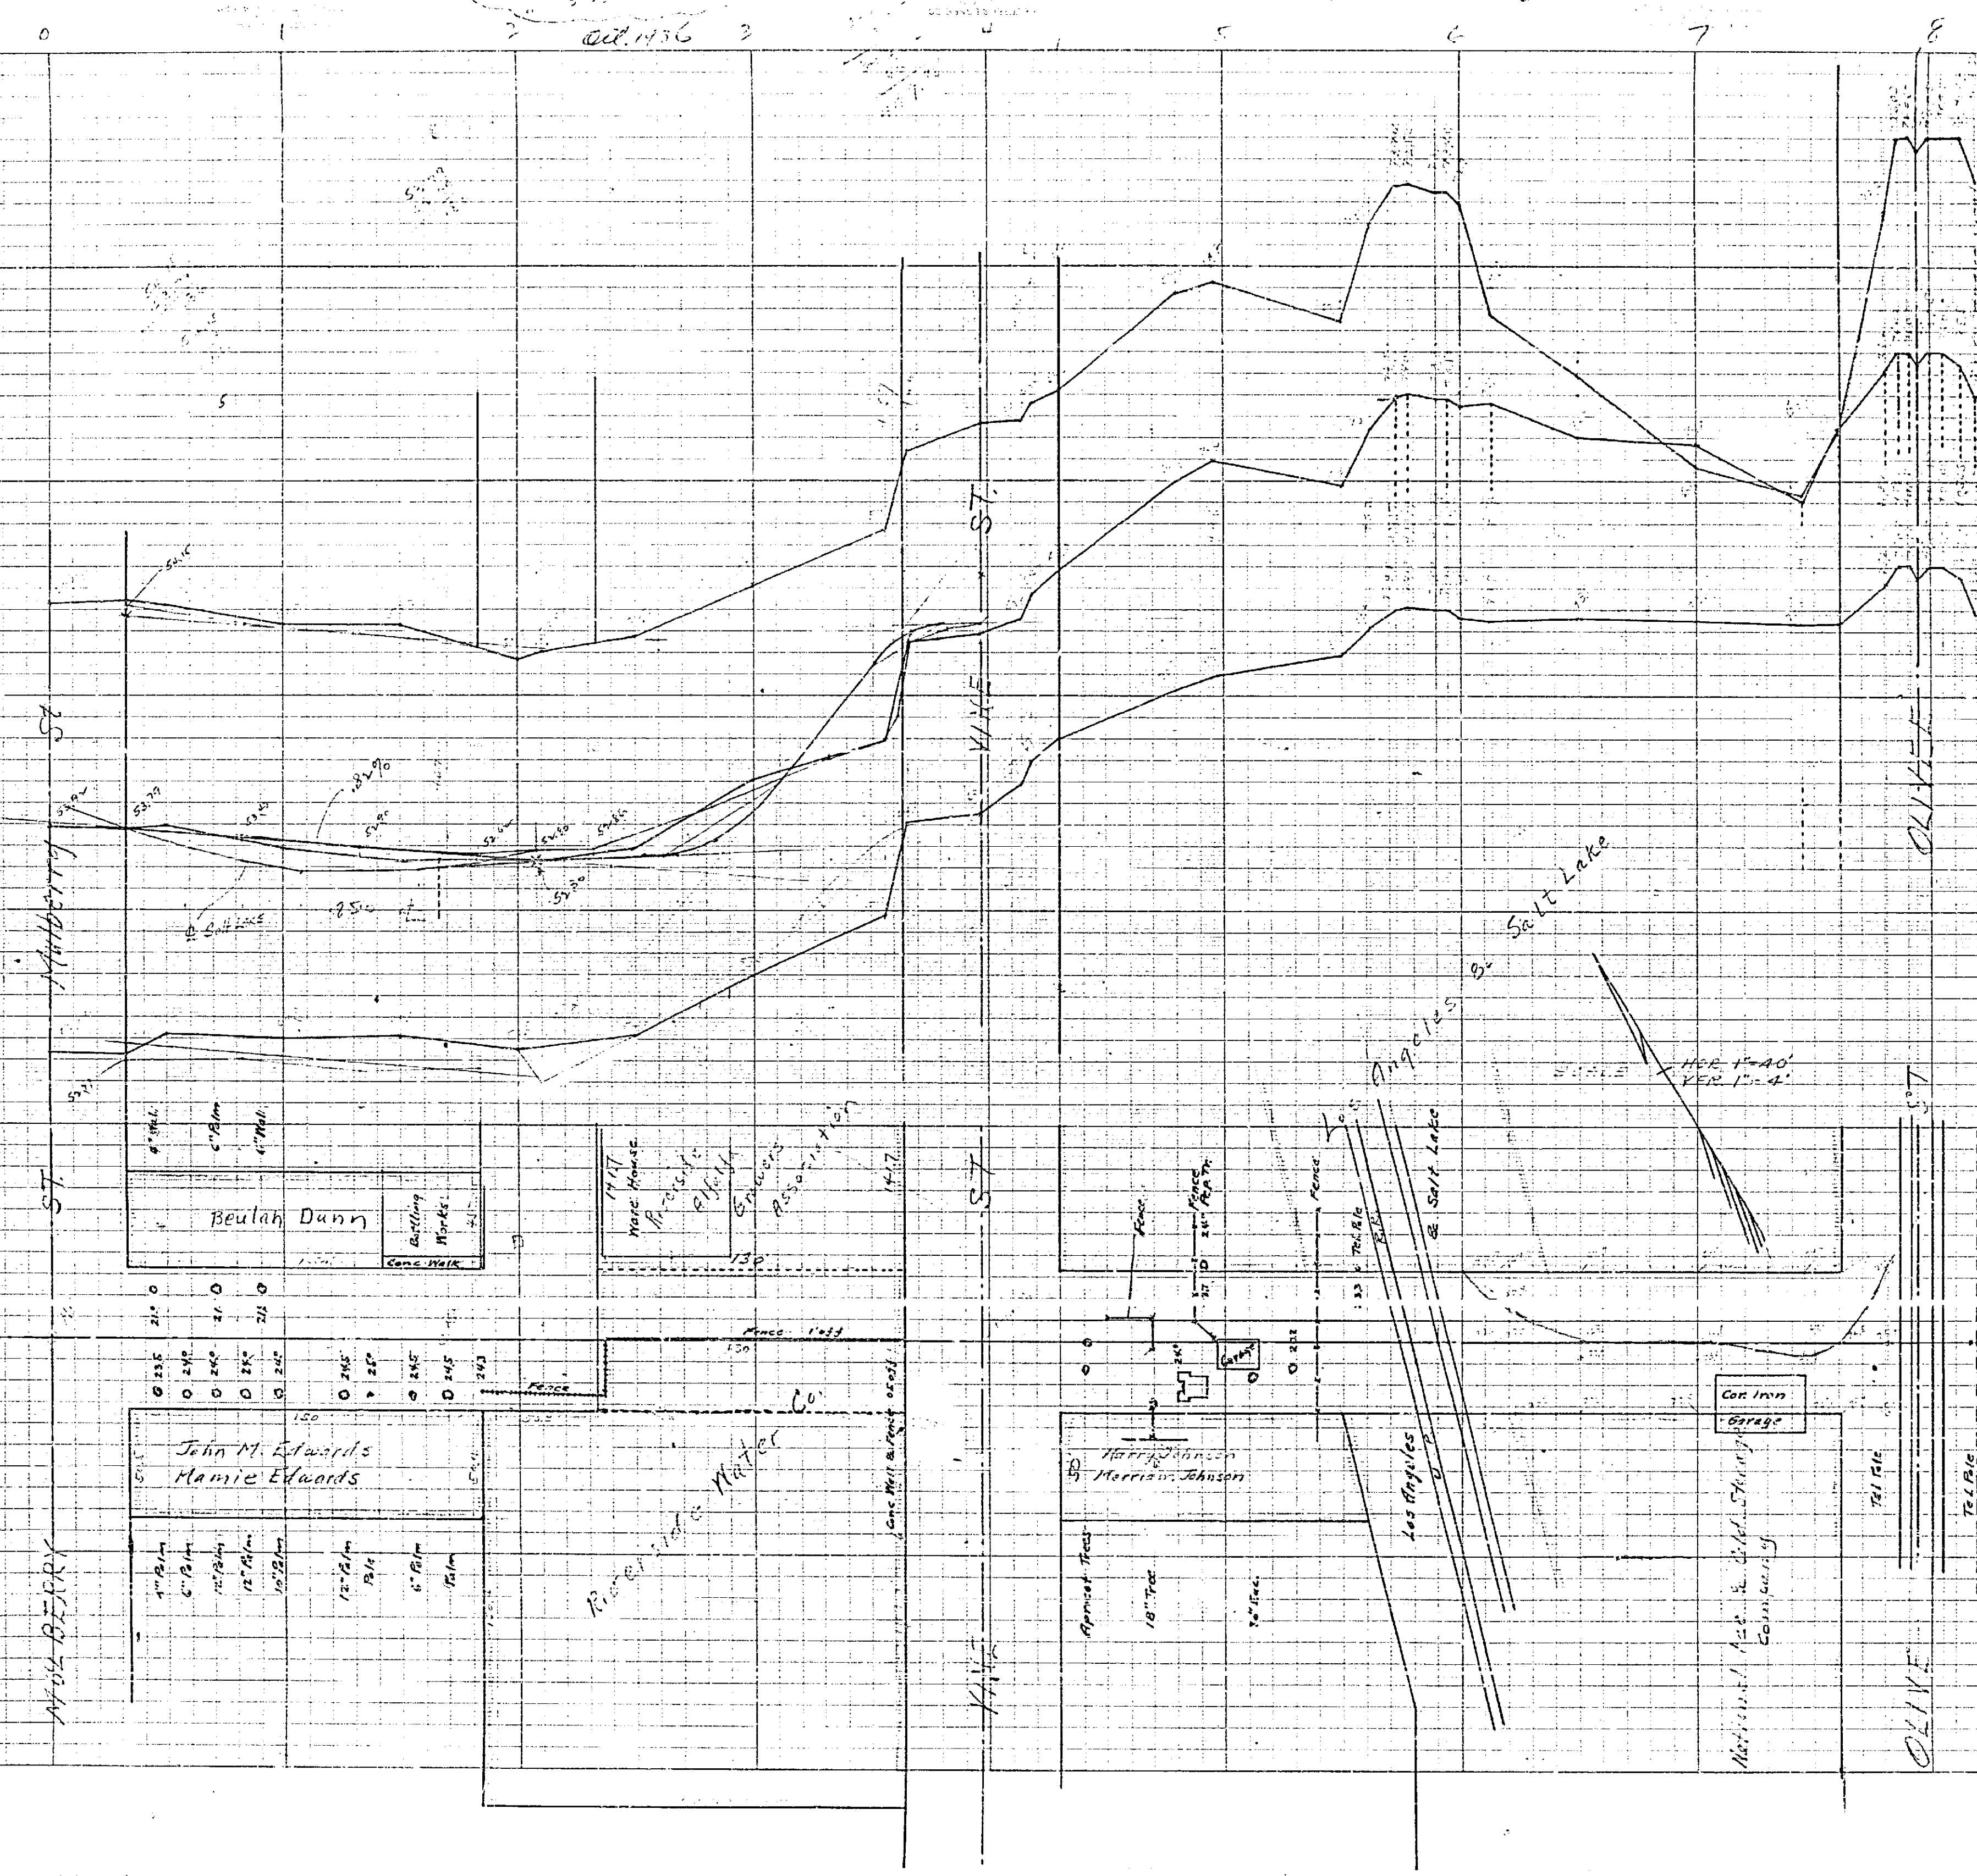

1012D