
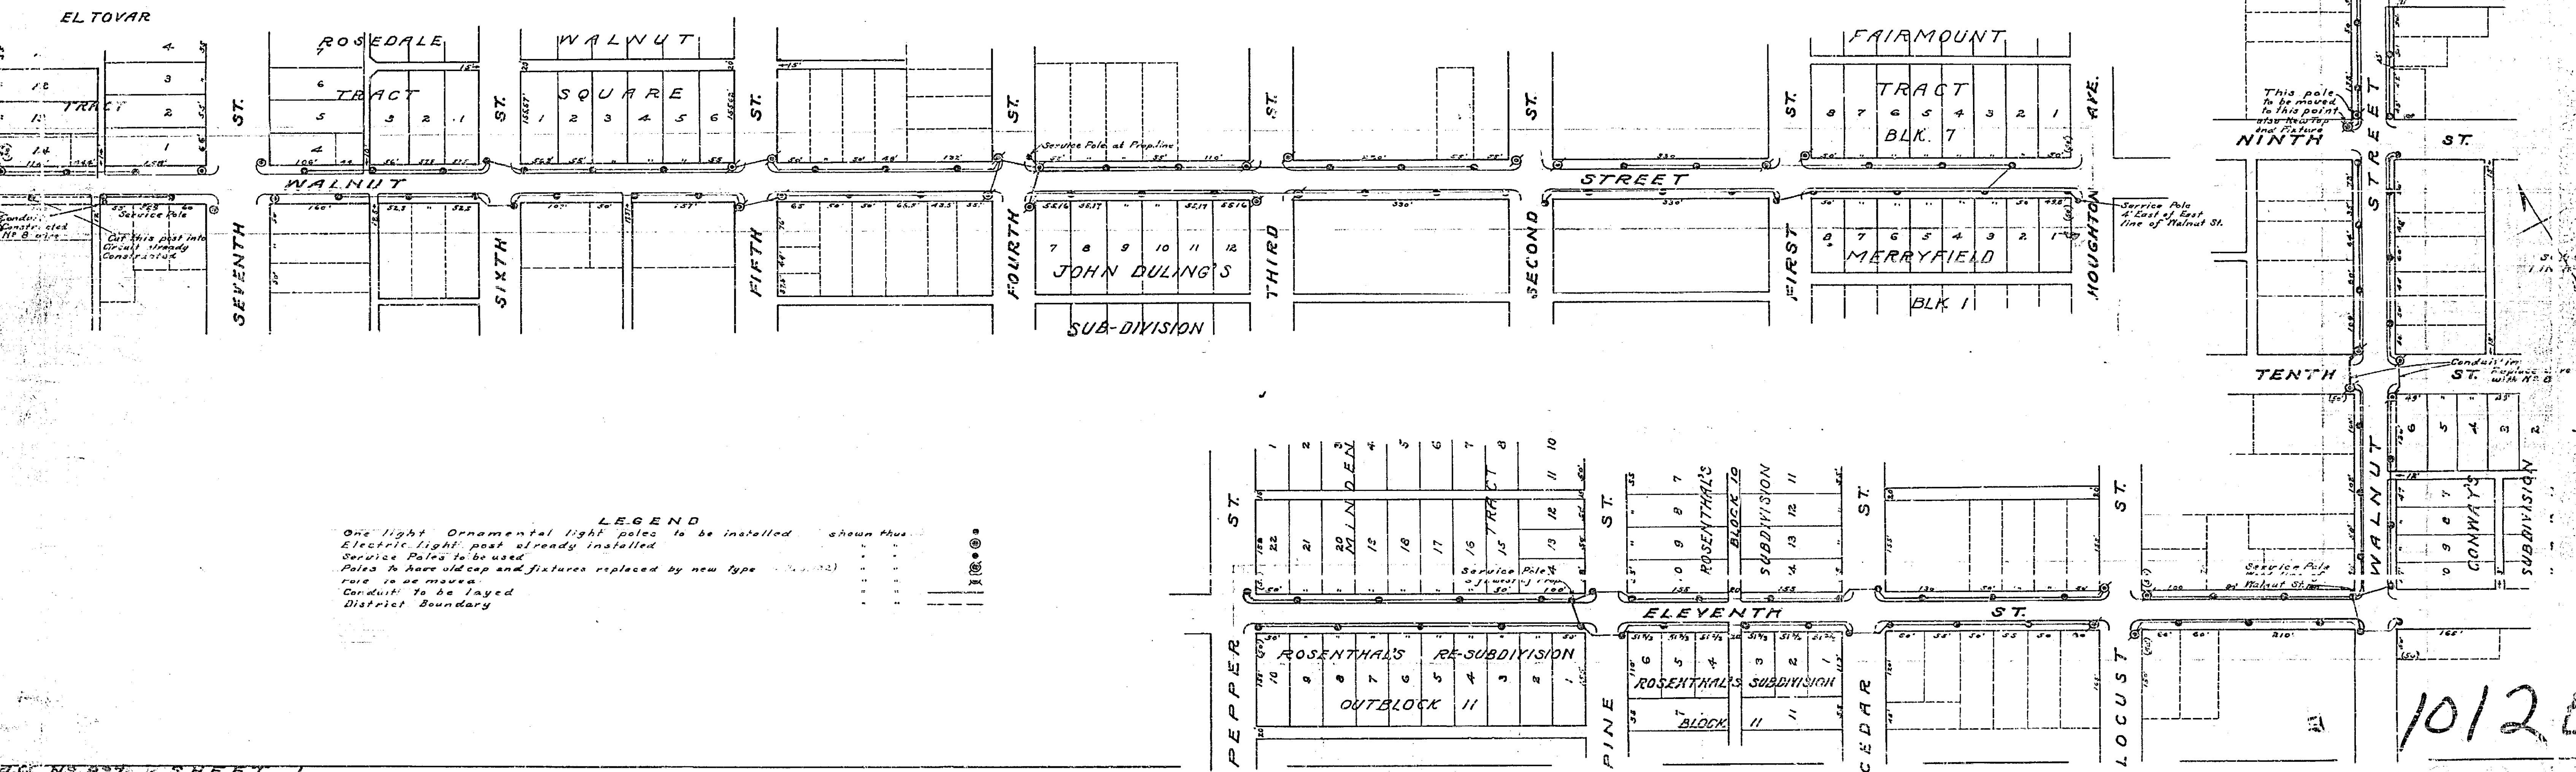


MAP SHOWING PROPOSED ORNAMENTAL ELECTRIC LIGHTING SYSTEM TO BE INSTALLED ON WALNUT ST. & ELEVENTH ST. LEE NAFZGAR CITY ENGINEER 1925.

Approved by the Mayor and Common Council of the City of Riverside this 10th day of November, 1925. Attest: [Signature] City Clerk.

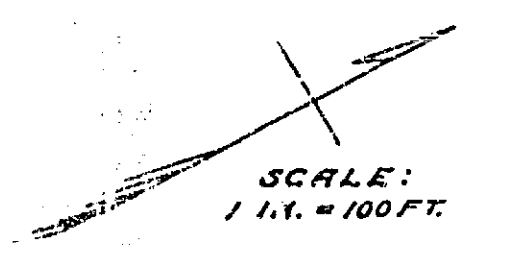

LEGEND One light Ornamental light poles to be installed shown thus... Electric light post already installed... Service Poles to be used... Poles to have old cap and fixtures replaced by new type... Poles to be moved... Conduits to be laid... District Boundary

1012 E