


PROFILE
 HAWARDEN DRIVE
 BETWEEN
 MARY ST. & WASHINGTON ST.
 ENGINEERING DEPT. - CITY OF RIVERSIDE
 FEB. 24, 1932
 Surveyed By Butler
 Platted By Wright
 JUNE, 1932

Existing Surface On Northwest Property Line

Existing Surface On Southeast Property Line

1015
 1010
 1015
 1010

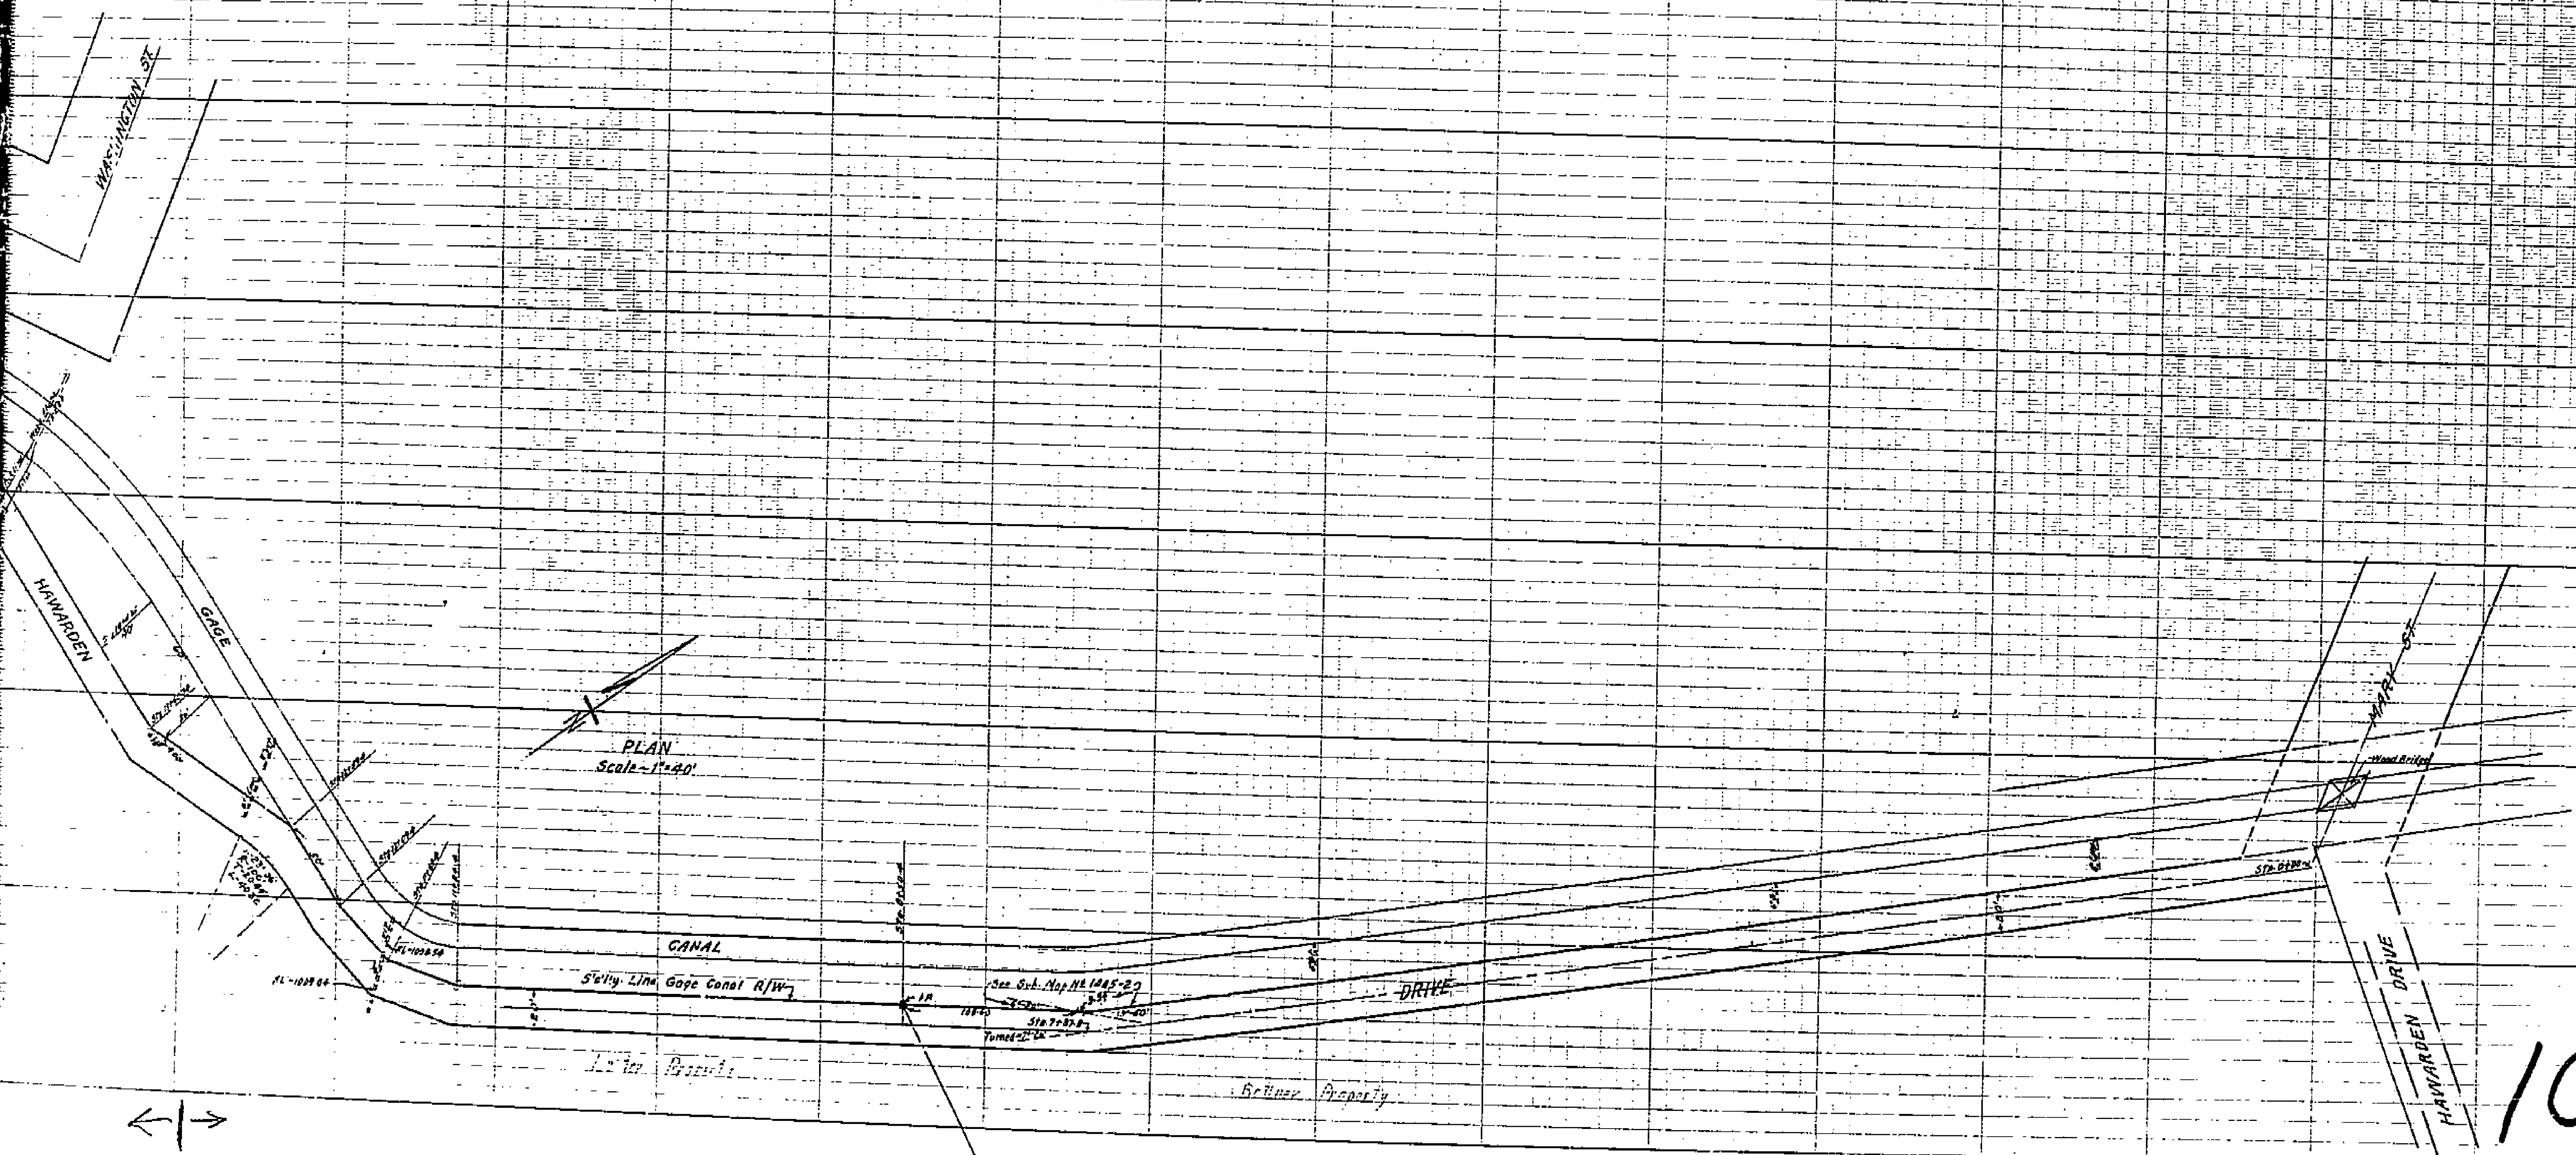

PROFILE-WASHINGTON STREET

